



8/23/99

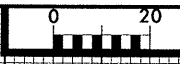

PROJ. REFERENCE NO.	SHEET NO.
R-2237B	X-381

360 340 320 300 280 260 240 220 200 180 160 140 120 100 80 60 40 20 0 20 40 60 80 100 120 140 160 180 200 220 240

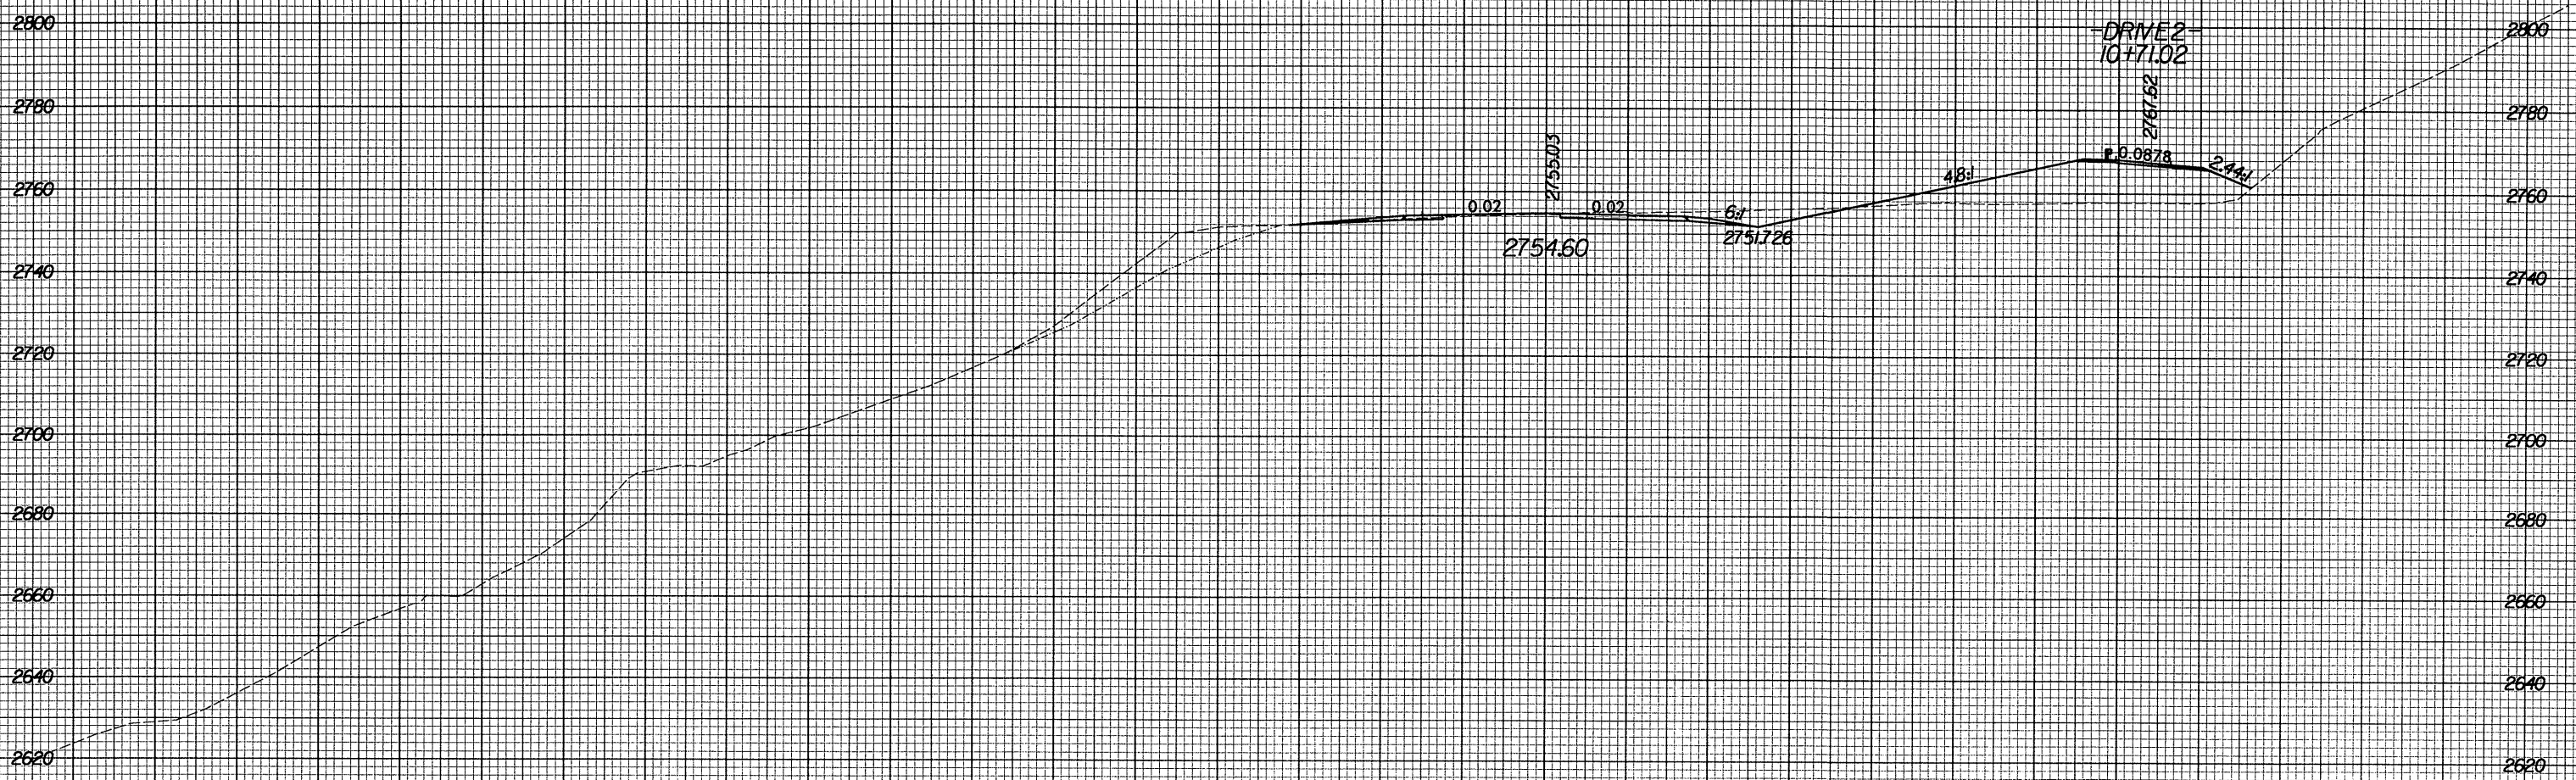

298+00.00

1/1/2004 4:53:16 PM R:\2237B\28500\30350.xpl

360 340 320 300 280 260 240 220 200 180 160 140 120 100 80 60 40 20 0 20 40 60 80 100 120 140 160 180 200 220 240