


8/23/99

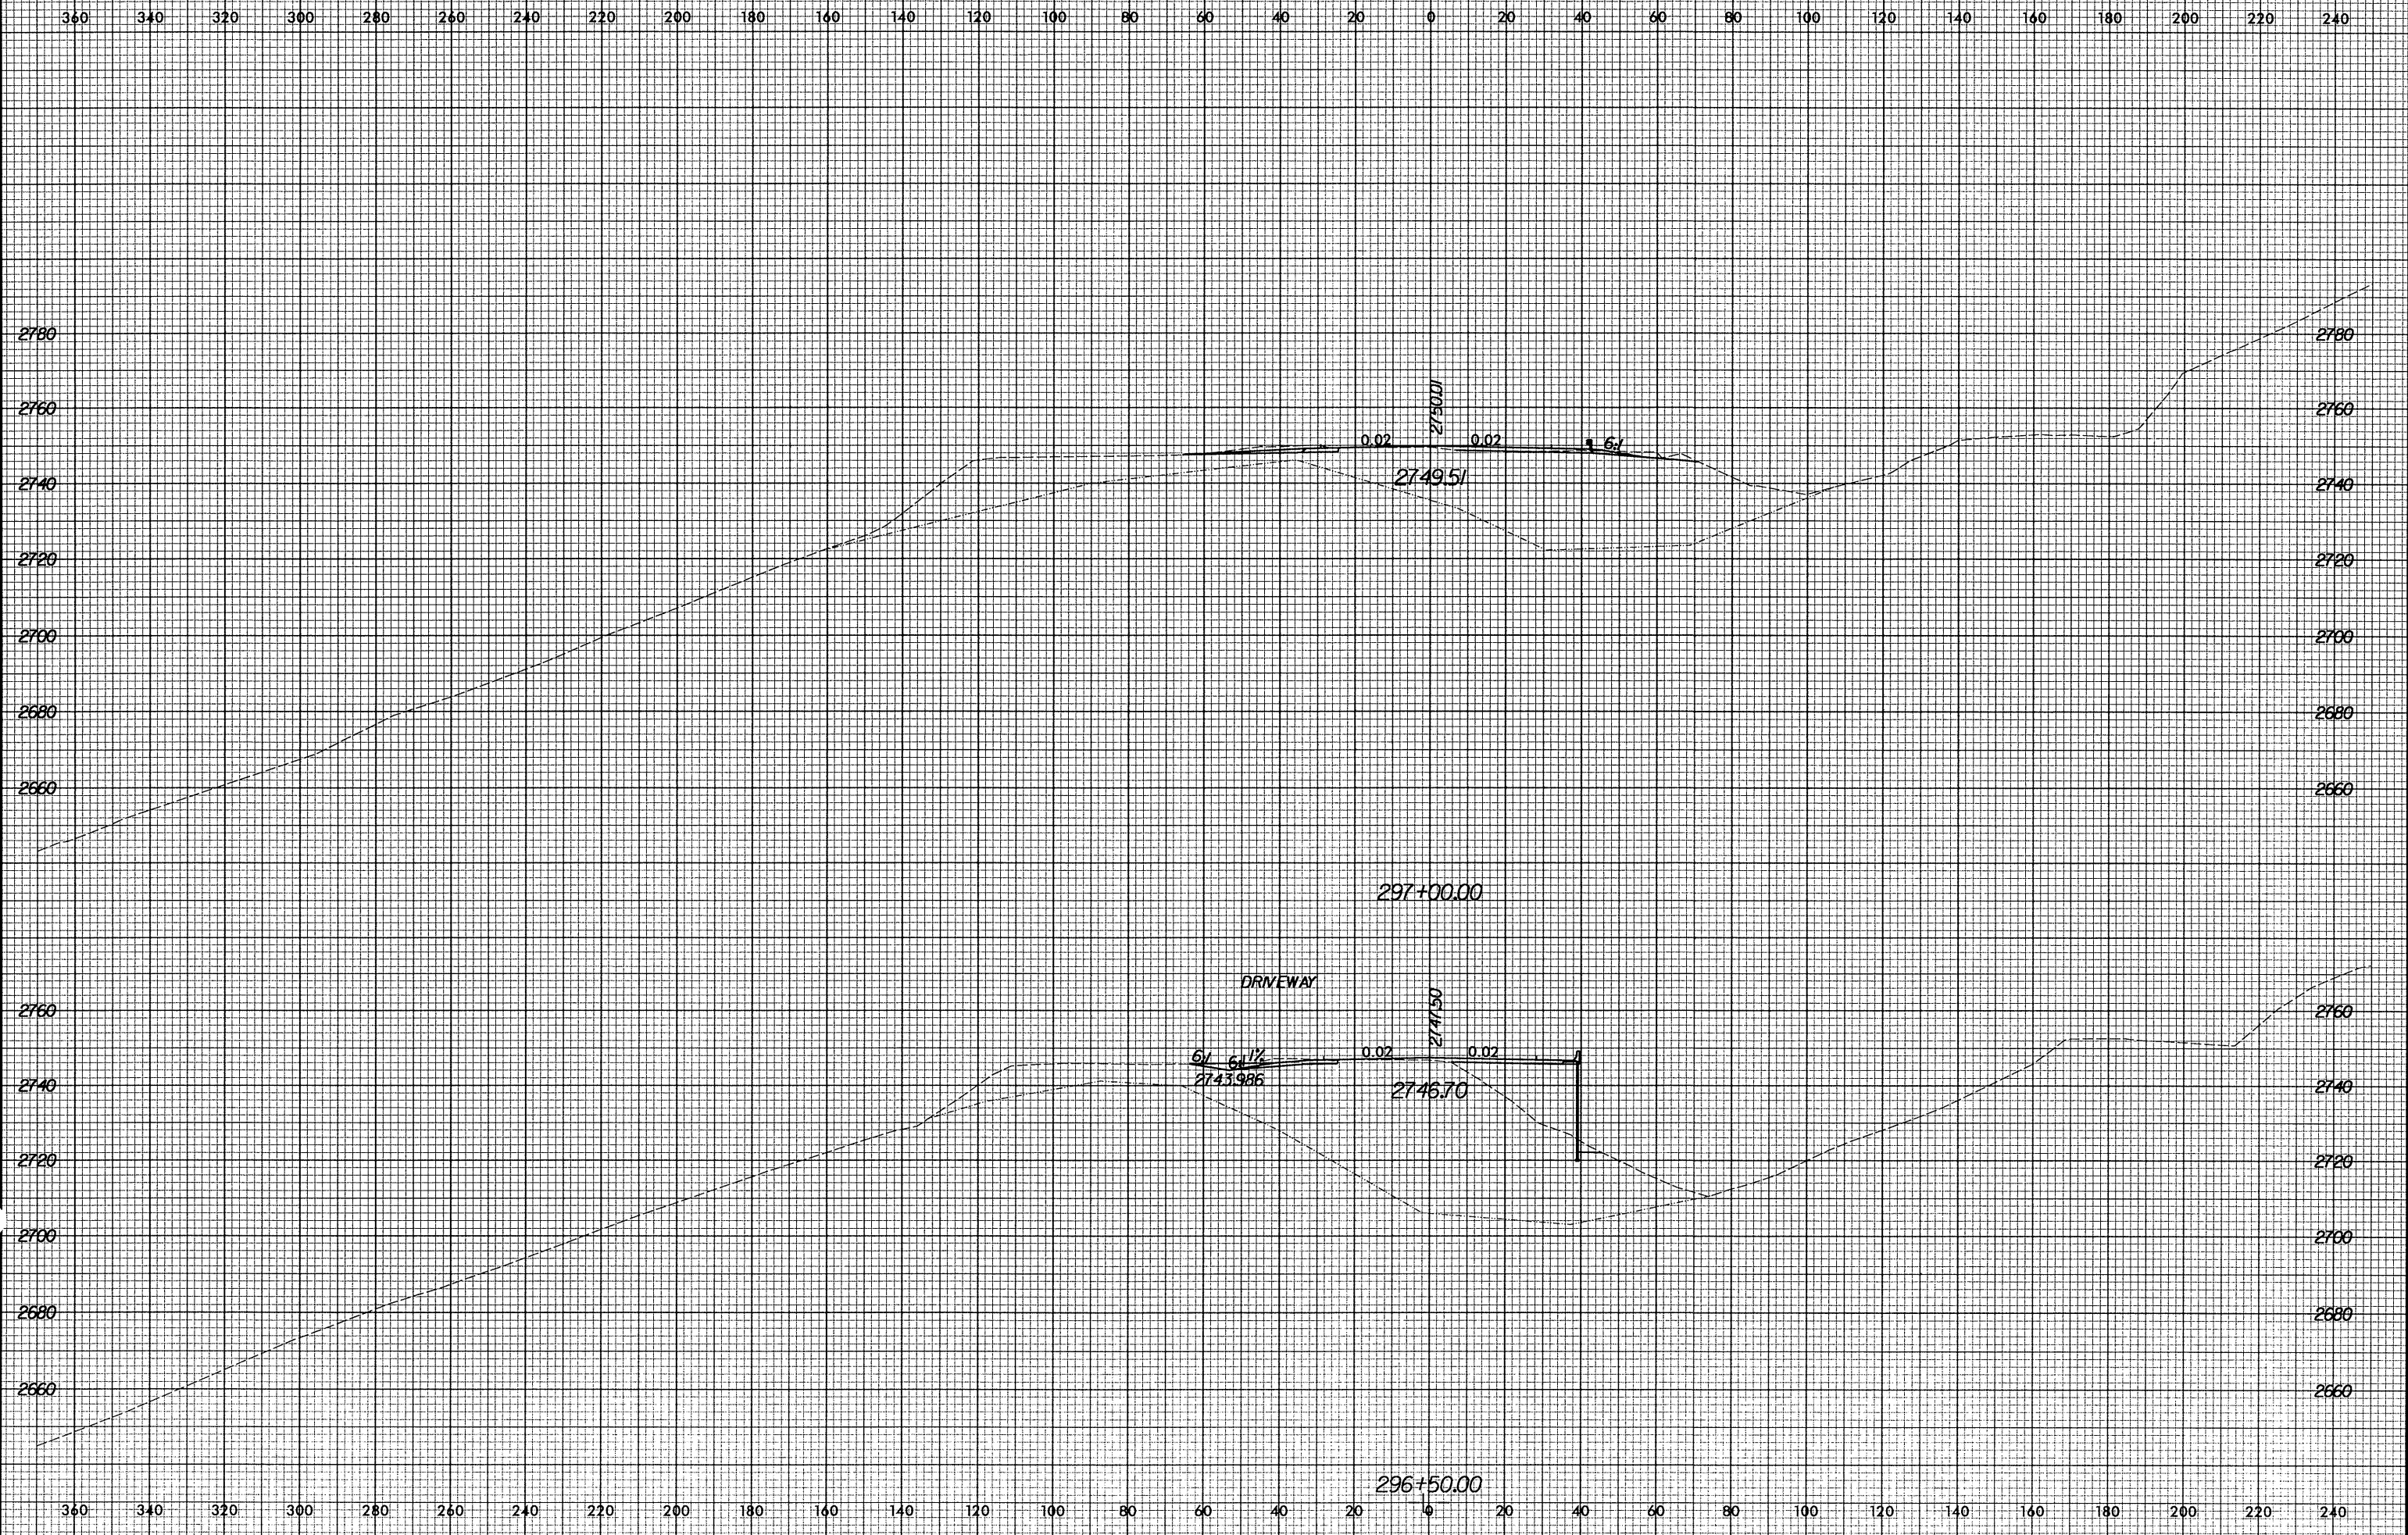

11/1/2004 4:53:15 PM R:\R2237B\2850030350.dwg