


8/23/99

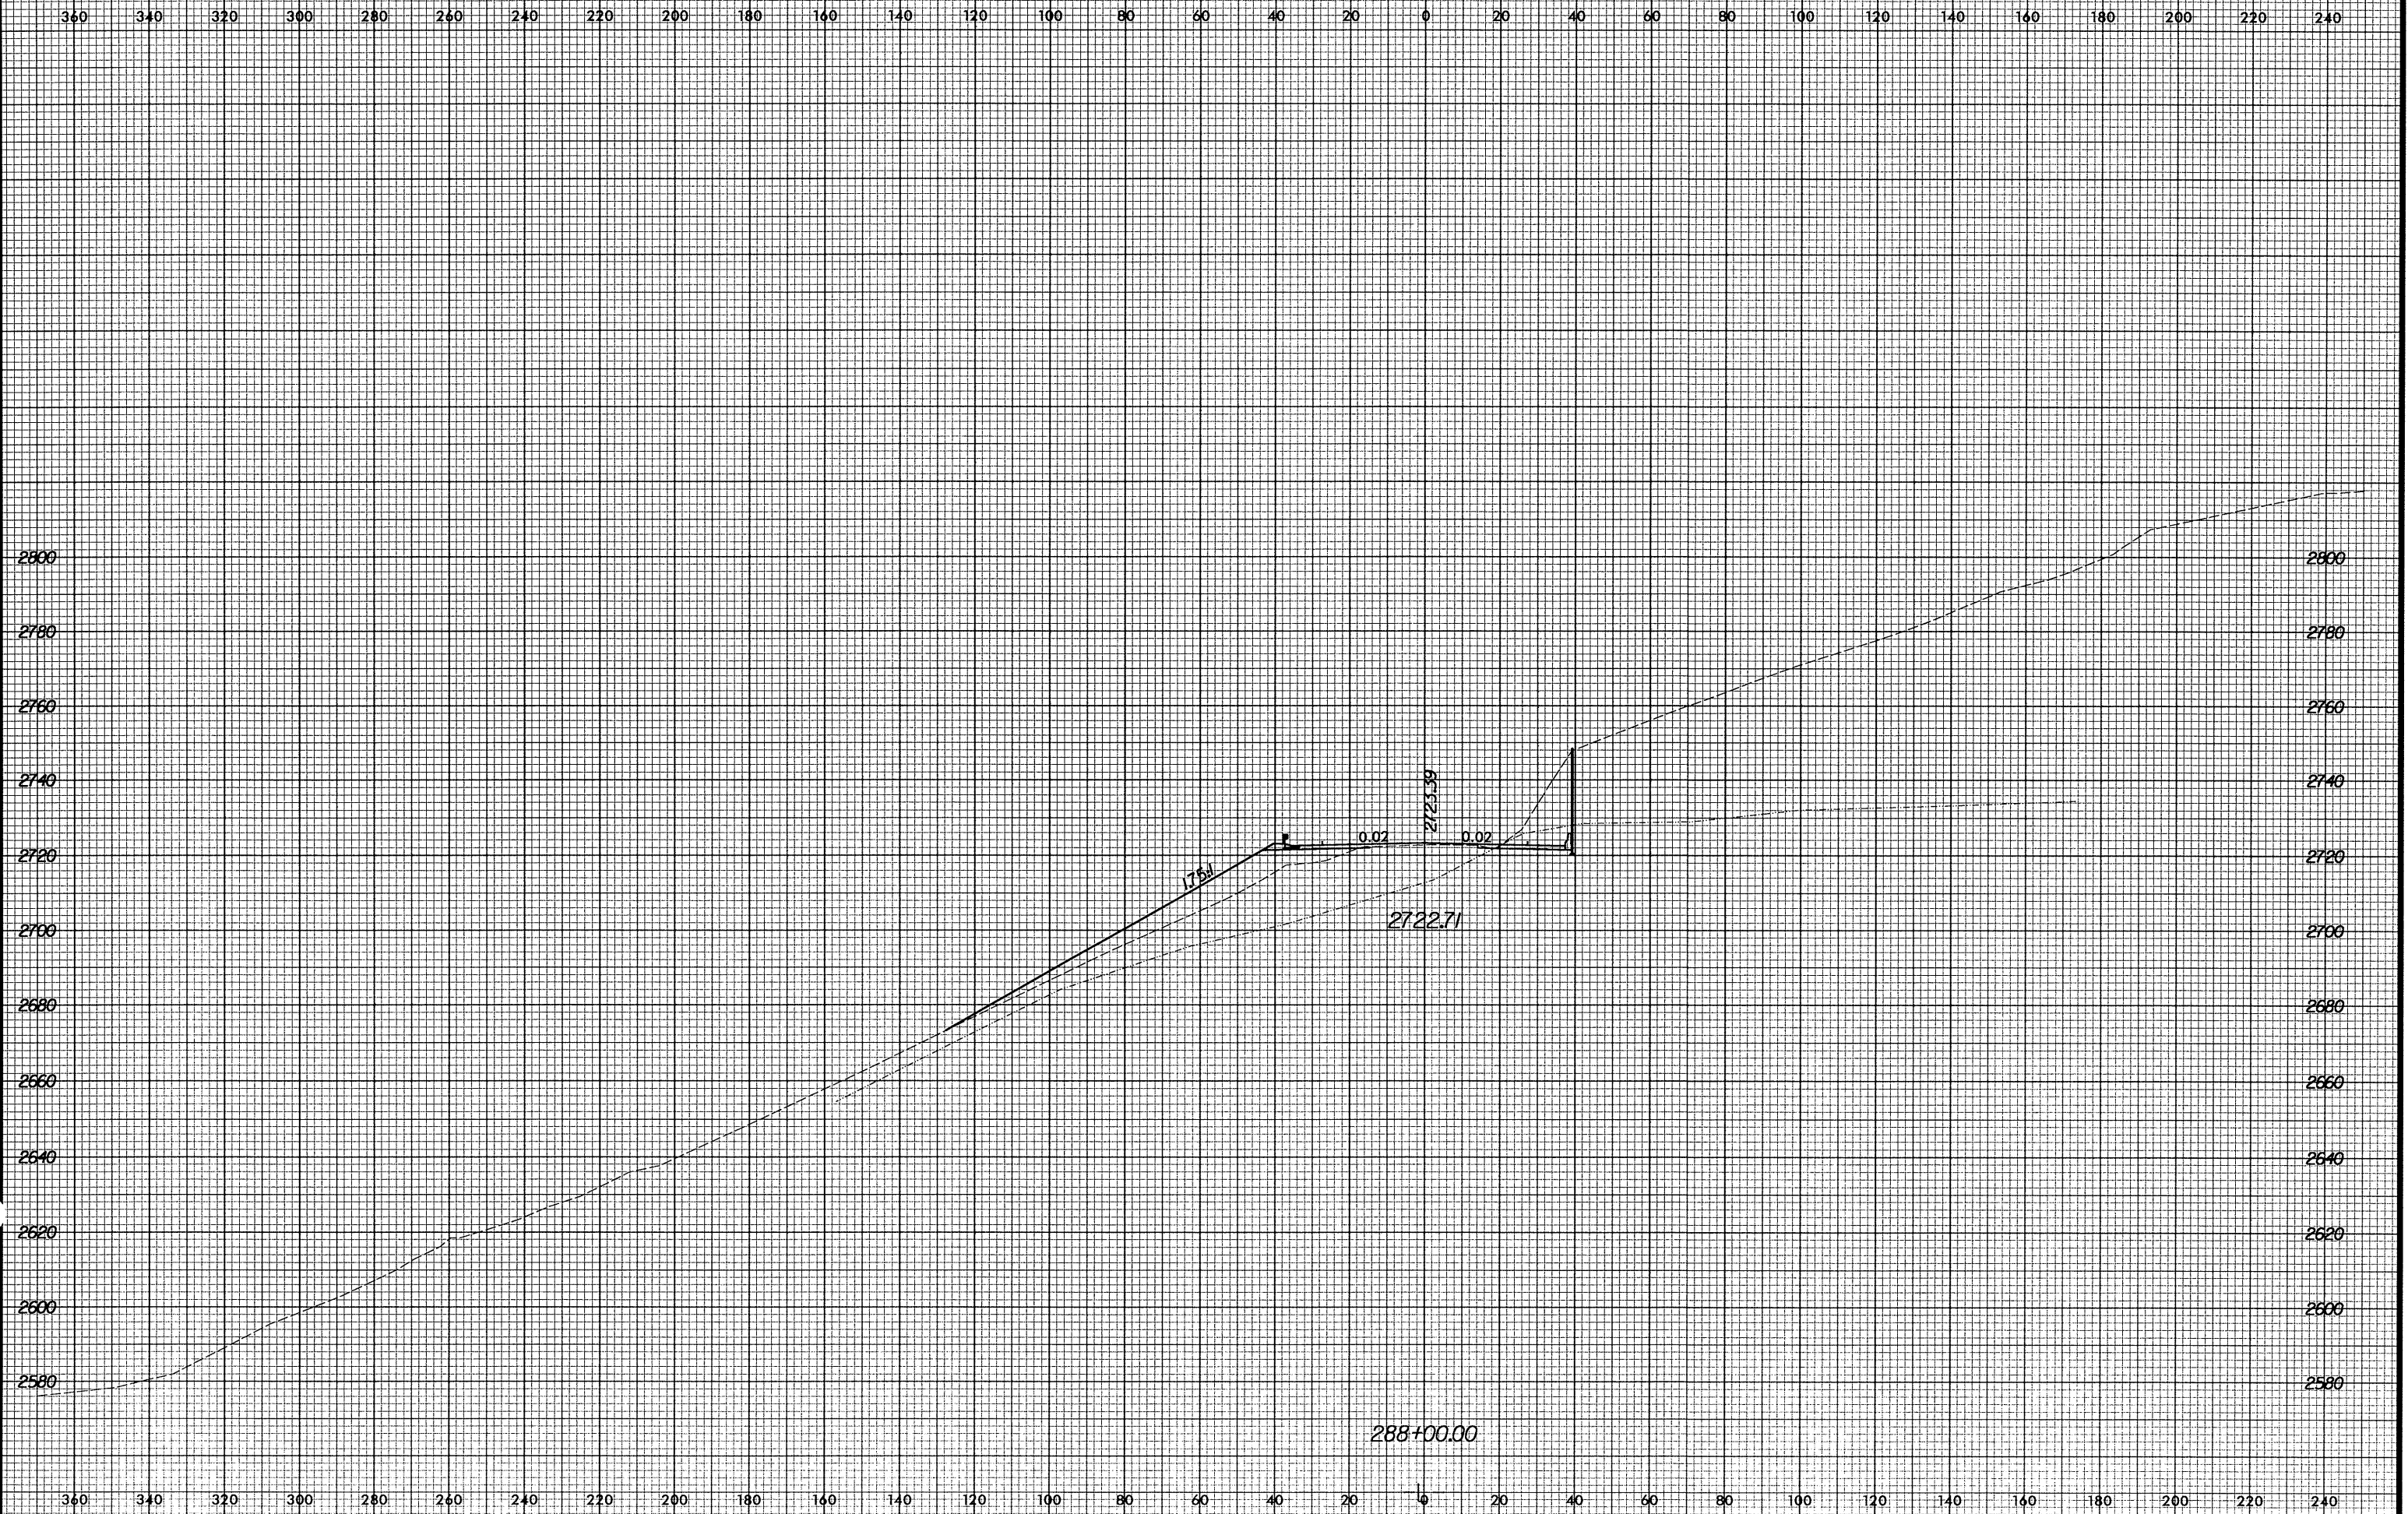

11/1/2004 4:53:14 PM R:\2237B\asc\2850030350.spl