


8/23/99



PROJ. REFERENCE NO.
R-2237B

SHEET NO.
X-352

400 380 360 340 320 300 280 260 240 220 200 180 160 140 120 100 80 60 40 20 0 20 40 60 80 100 120 140 160 180 200

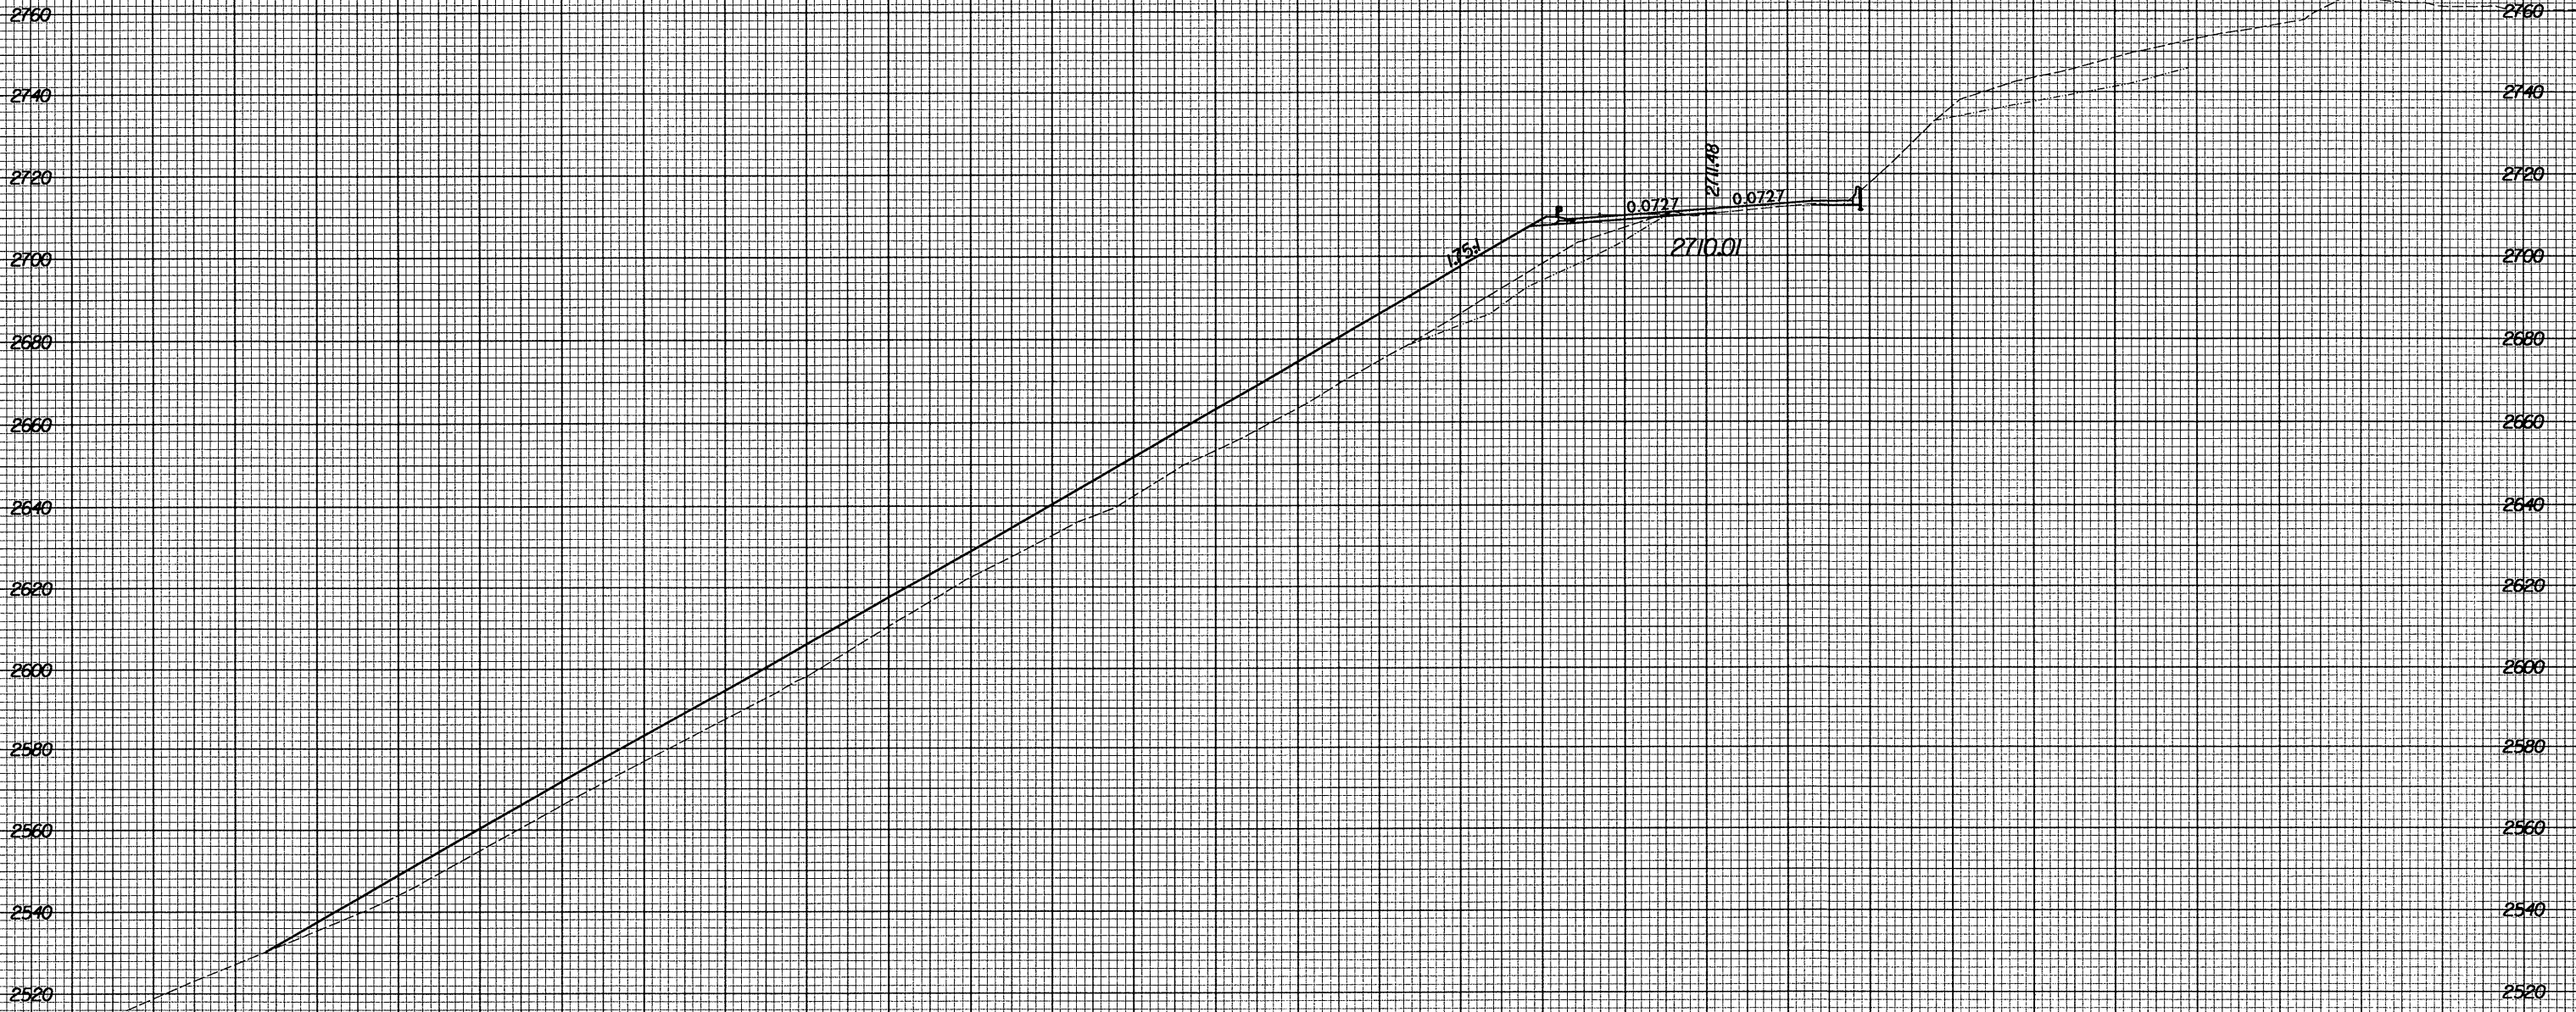

280+50.00

400 380 360 340 320 300 280 260 240 220 200 180 160 140 120 100 80 60 40 20 0 20 40 60 80 100 120 140 160 180 200

11/1/2004 7:22:41 PM R:\R2237B\sec\2700028450.sp1