


8/23/99

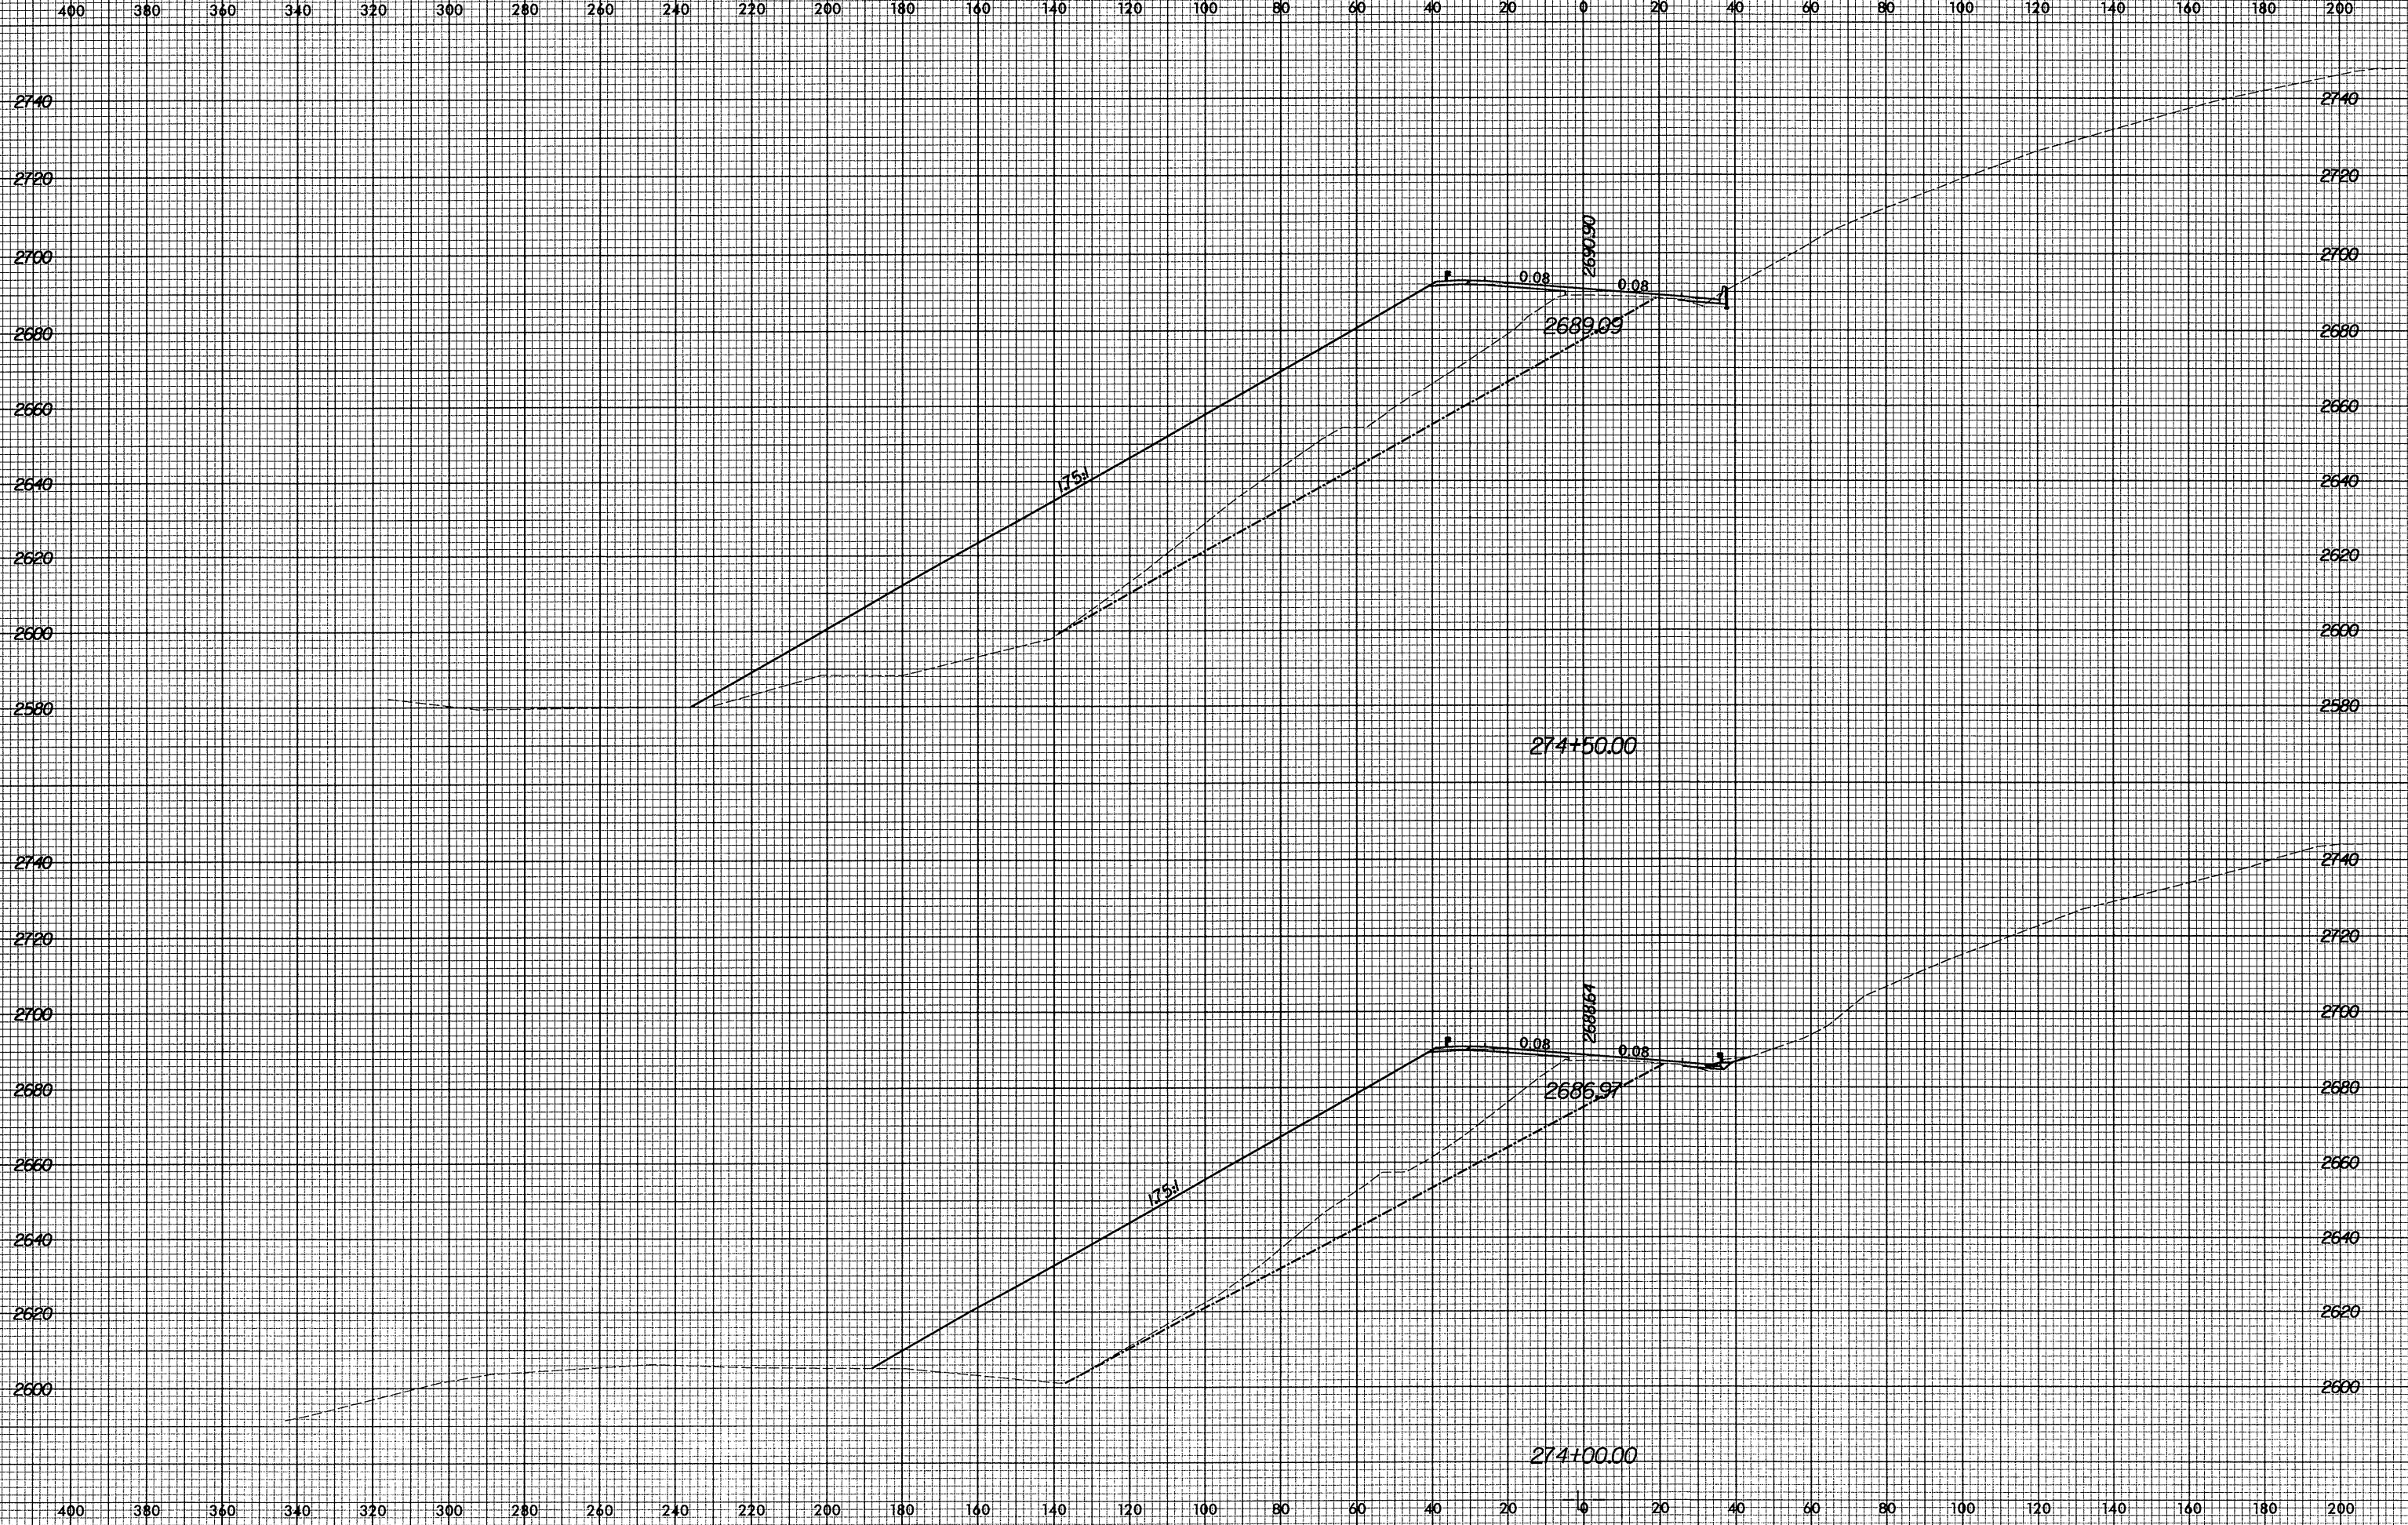

11/12/2004 7:22:30 PM R:\R2237B\XSC\2700029450.xpl