


8/23/99

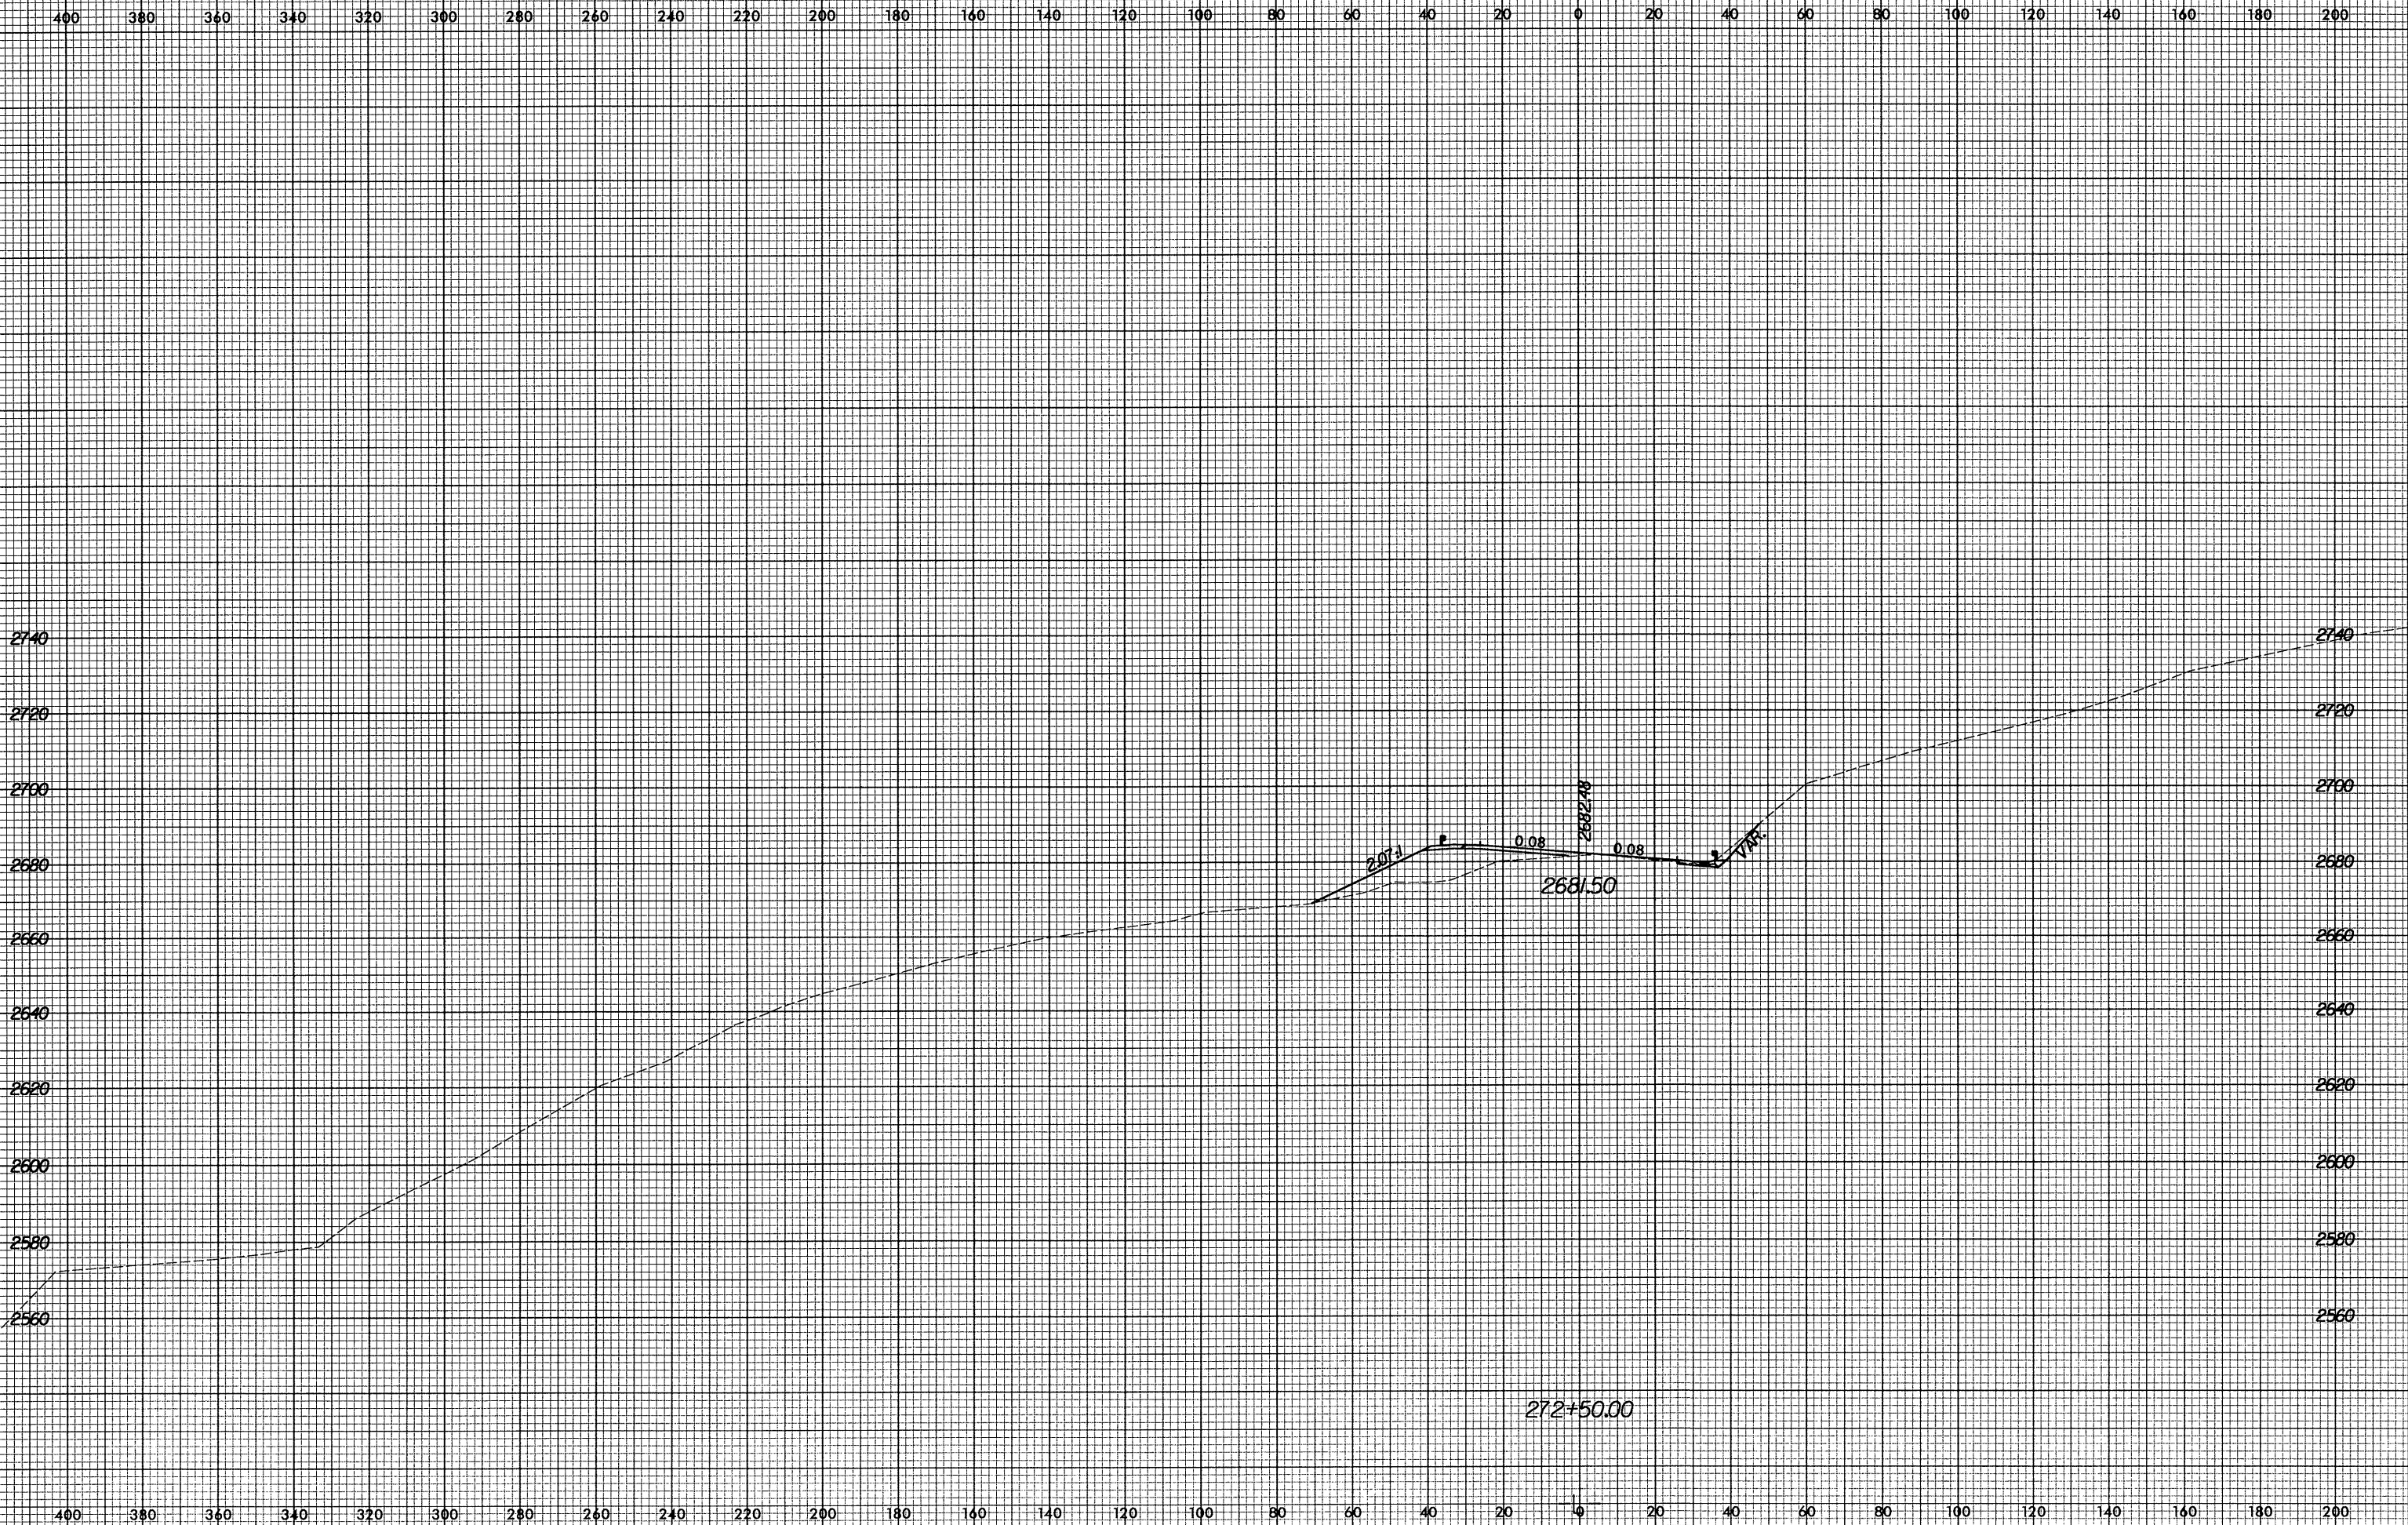

11/12/2004 7:22:40 PM R:\R2237B\asc\2700028450.spl