


8/23/99

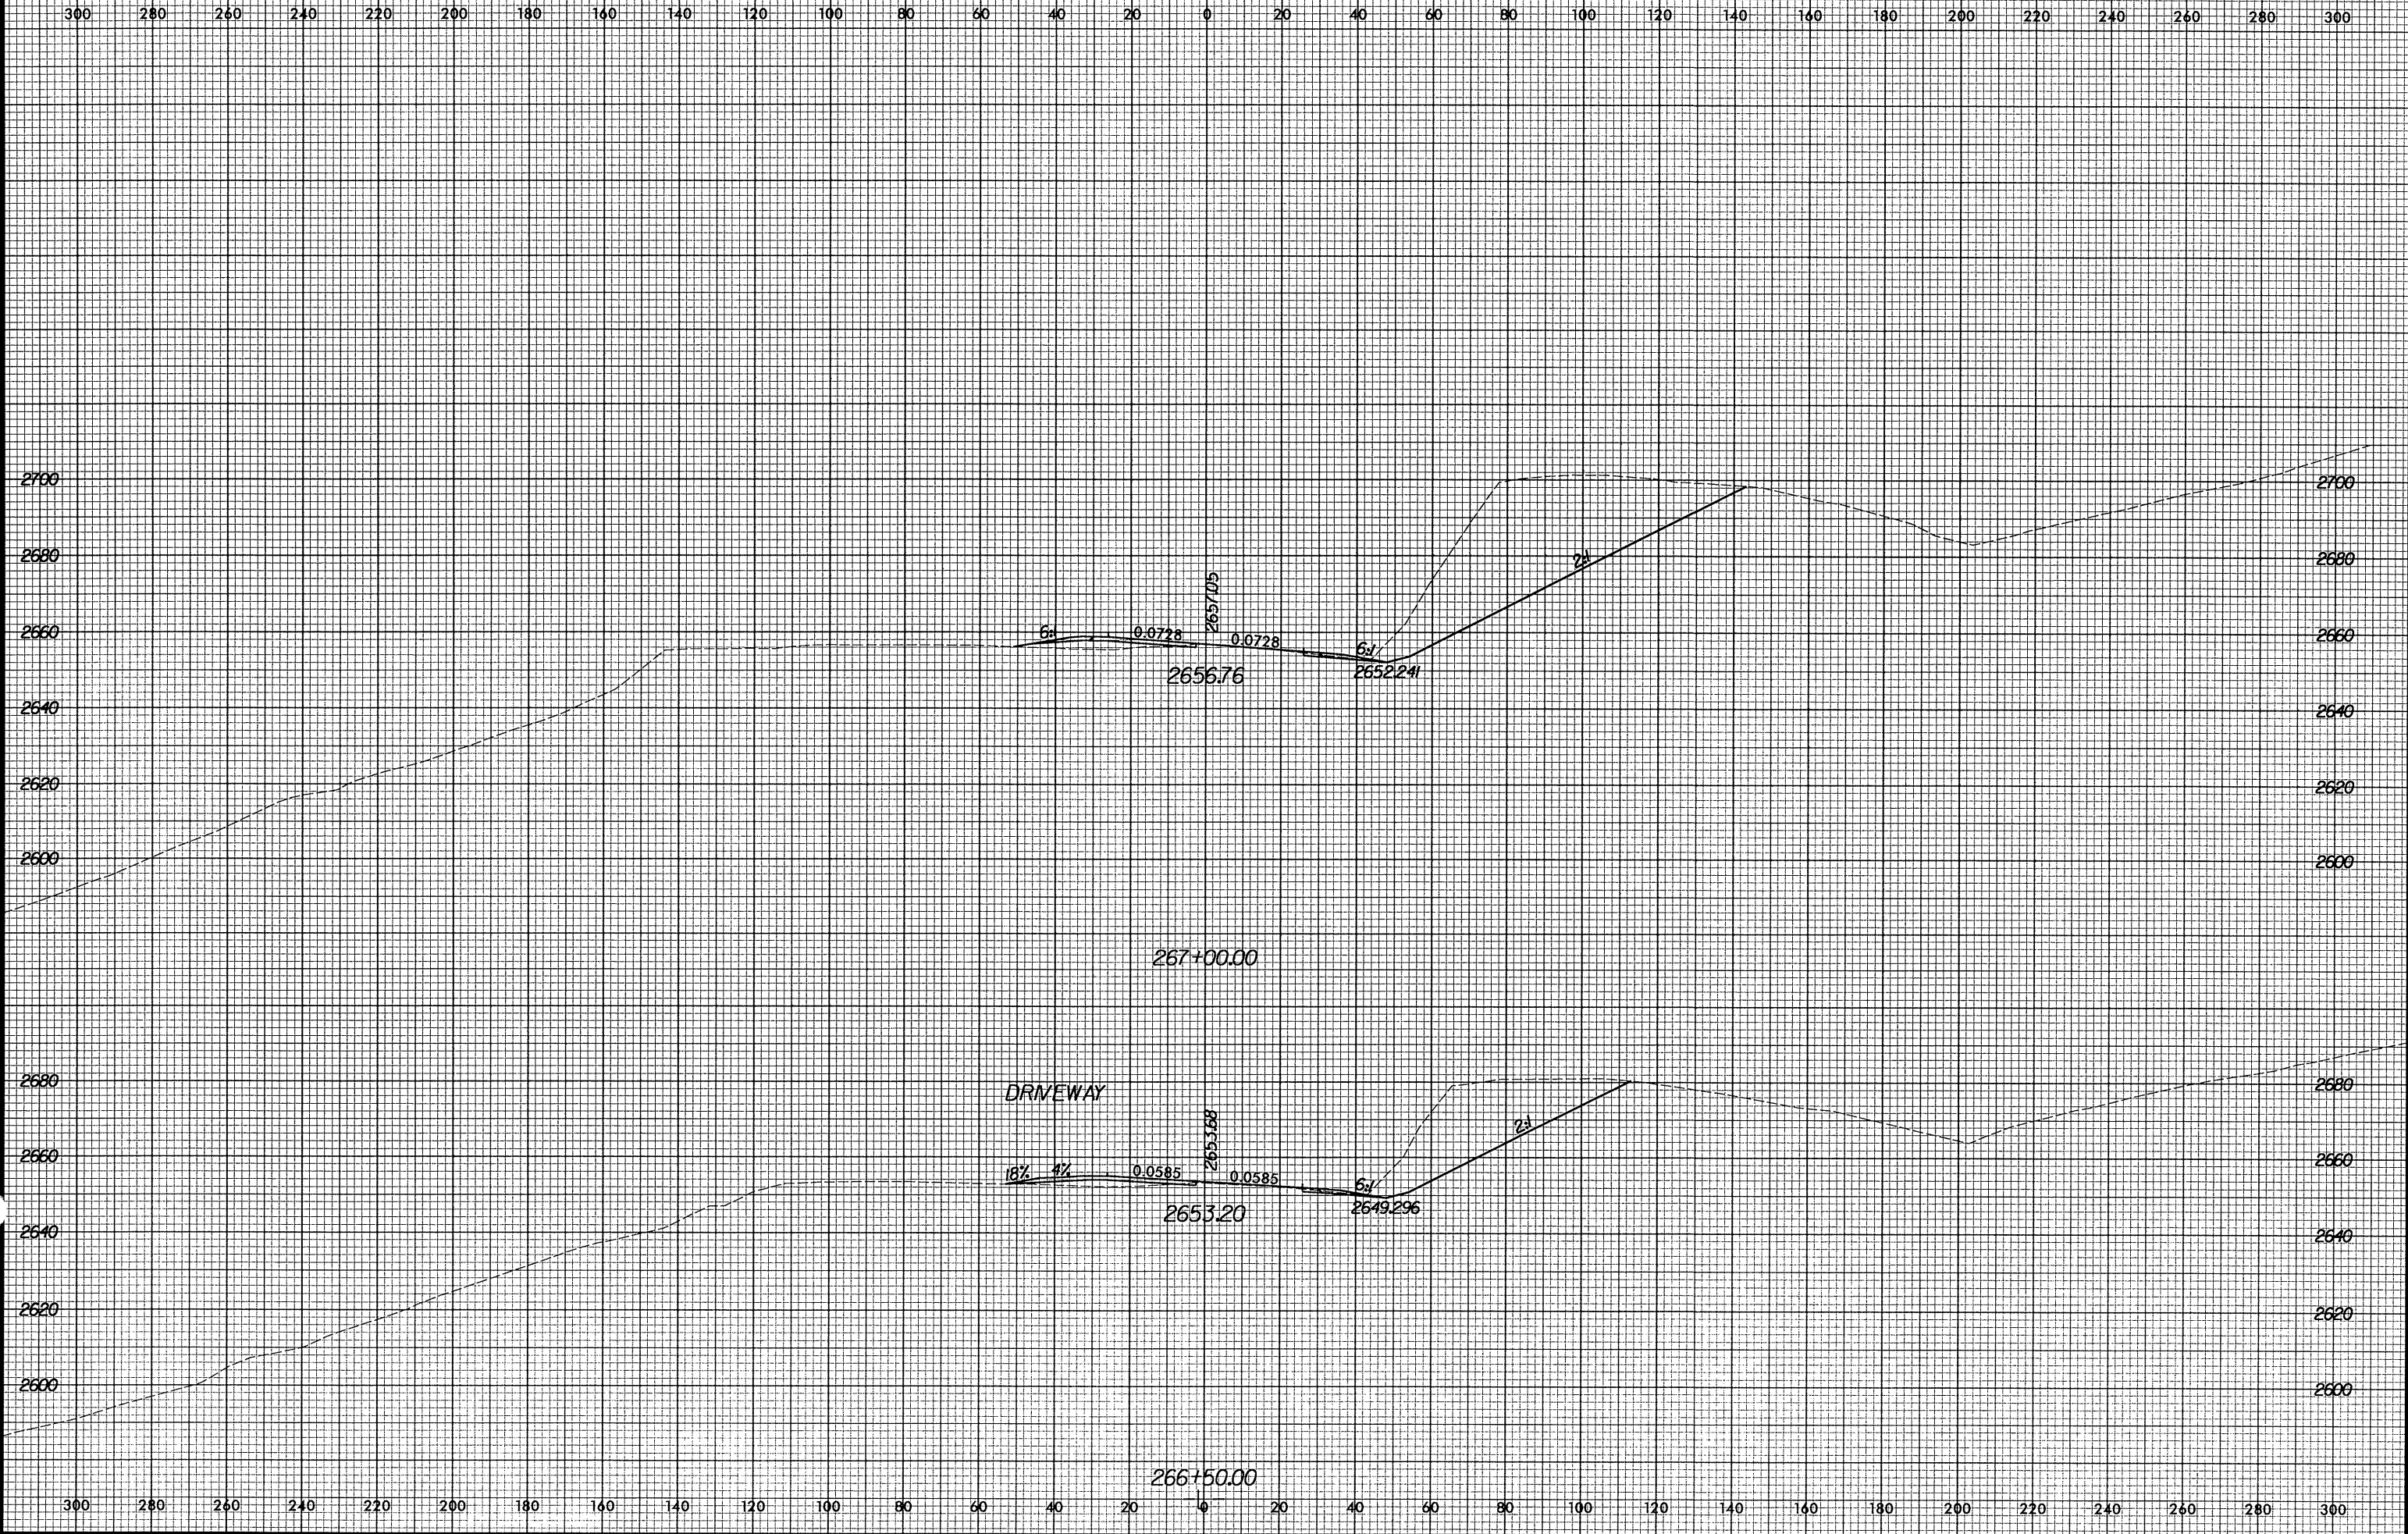

10/29/2004 10:41:53 AM R:\2237B\csc\530025950.rpl