


8/23/99

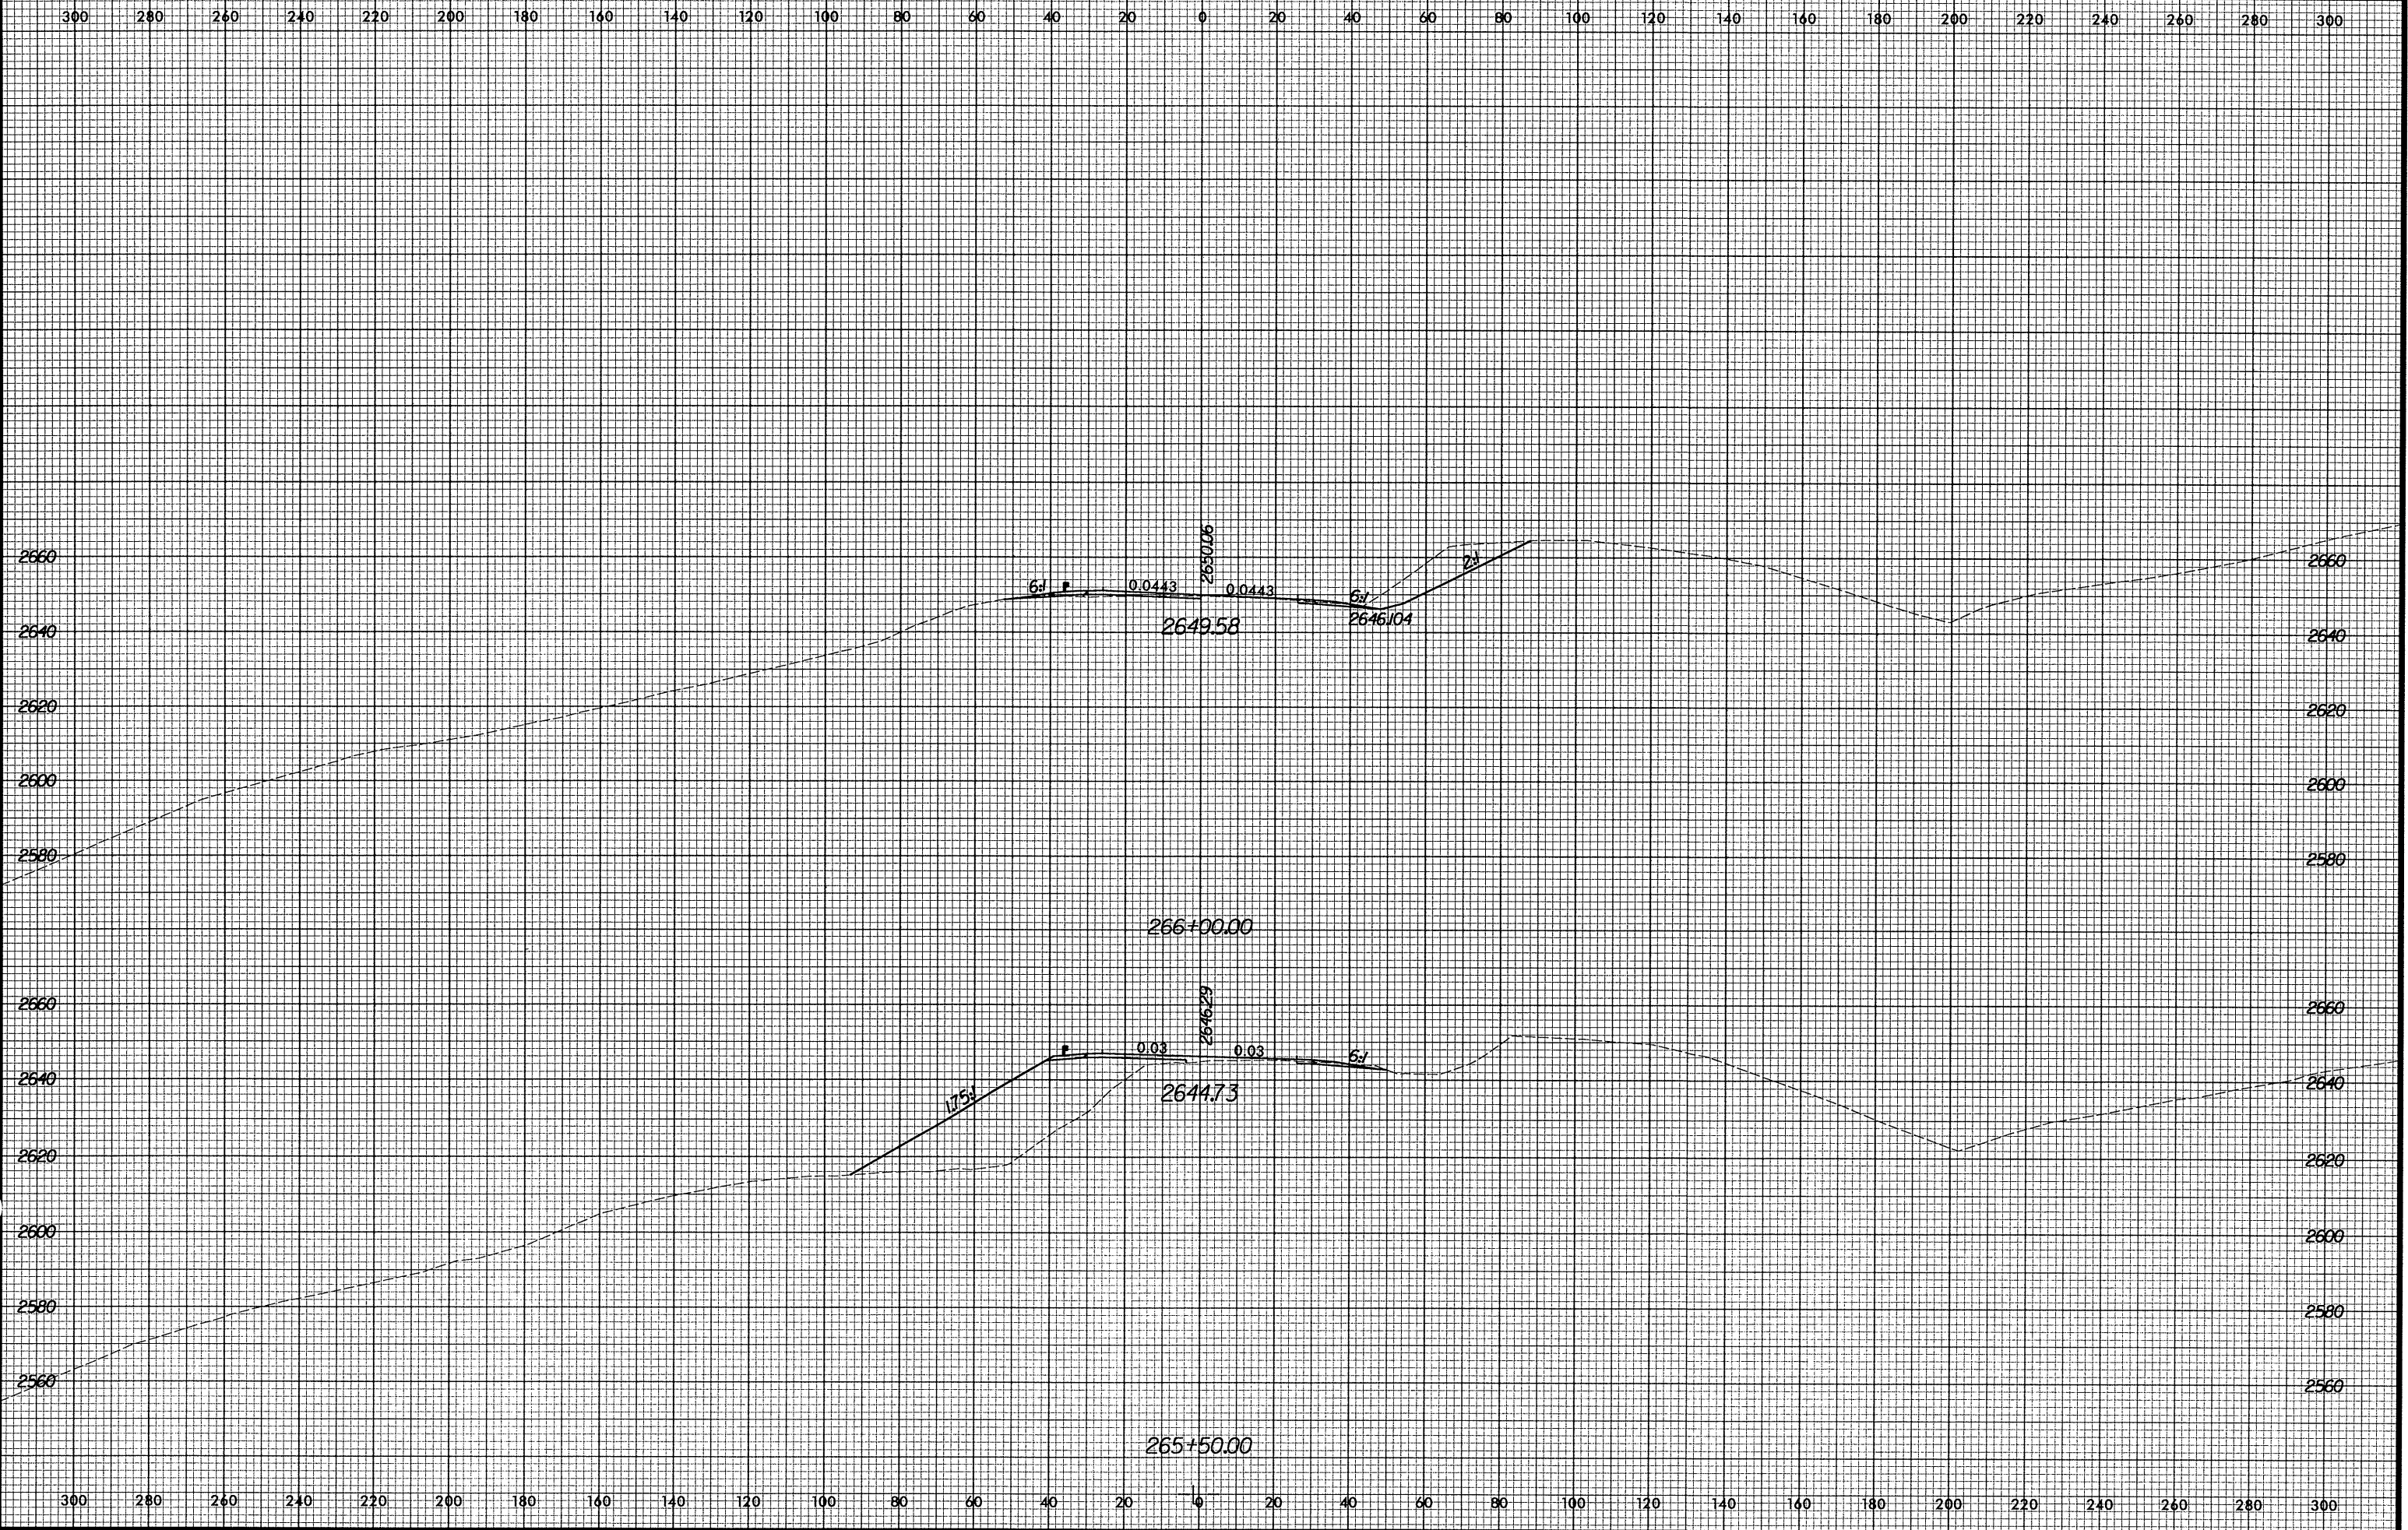

10/29/2004 10:41:43 AM R:\2237B\case\530025950.rpl