


8/23/99

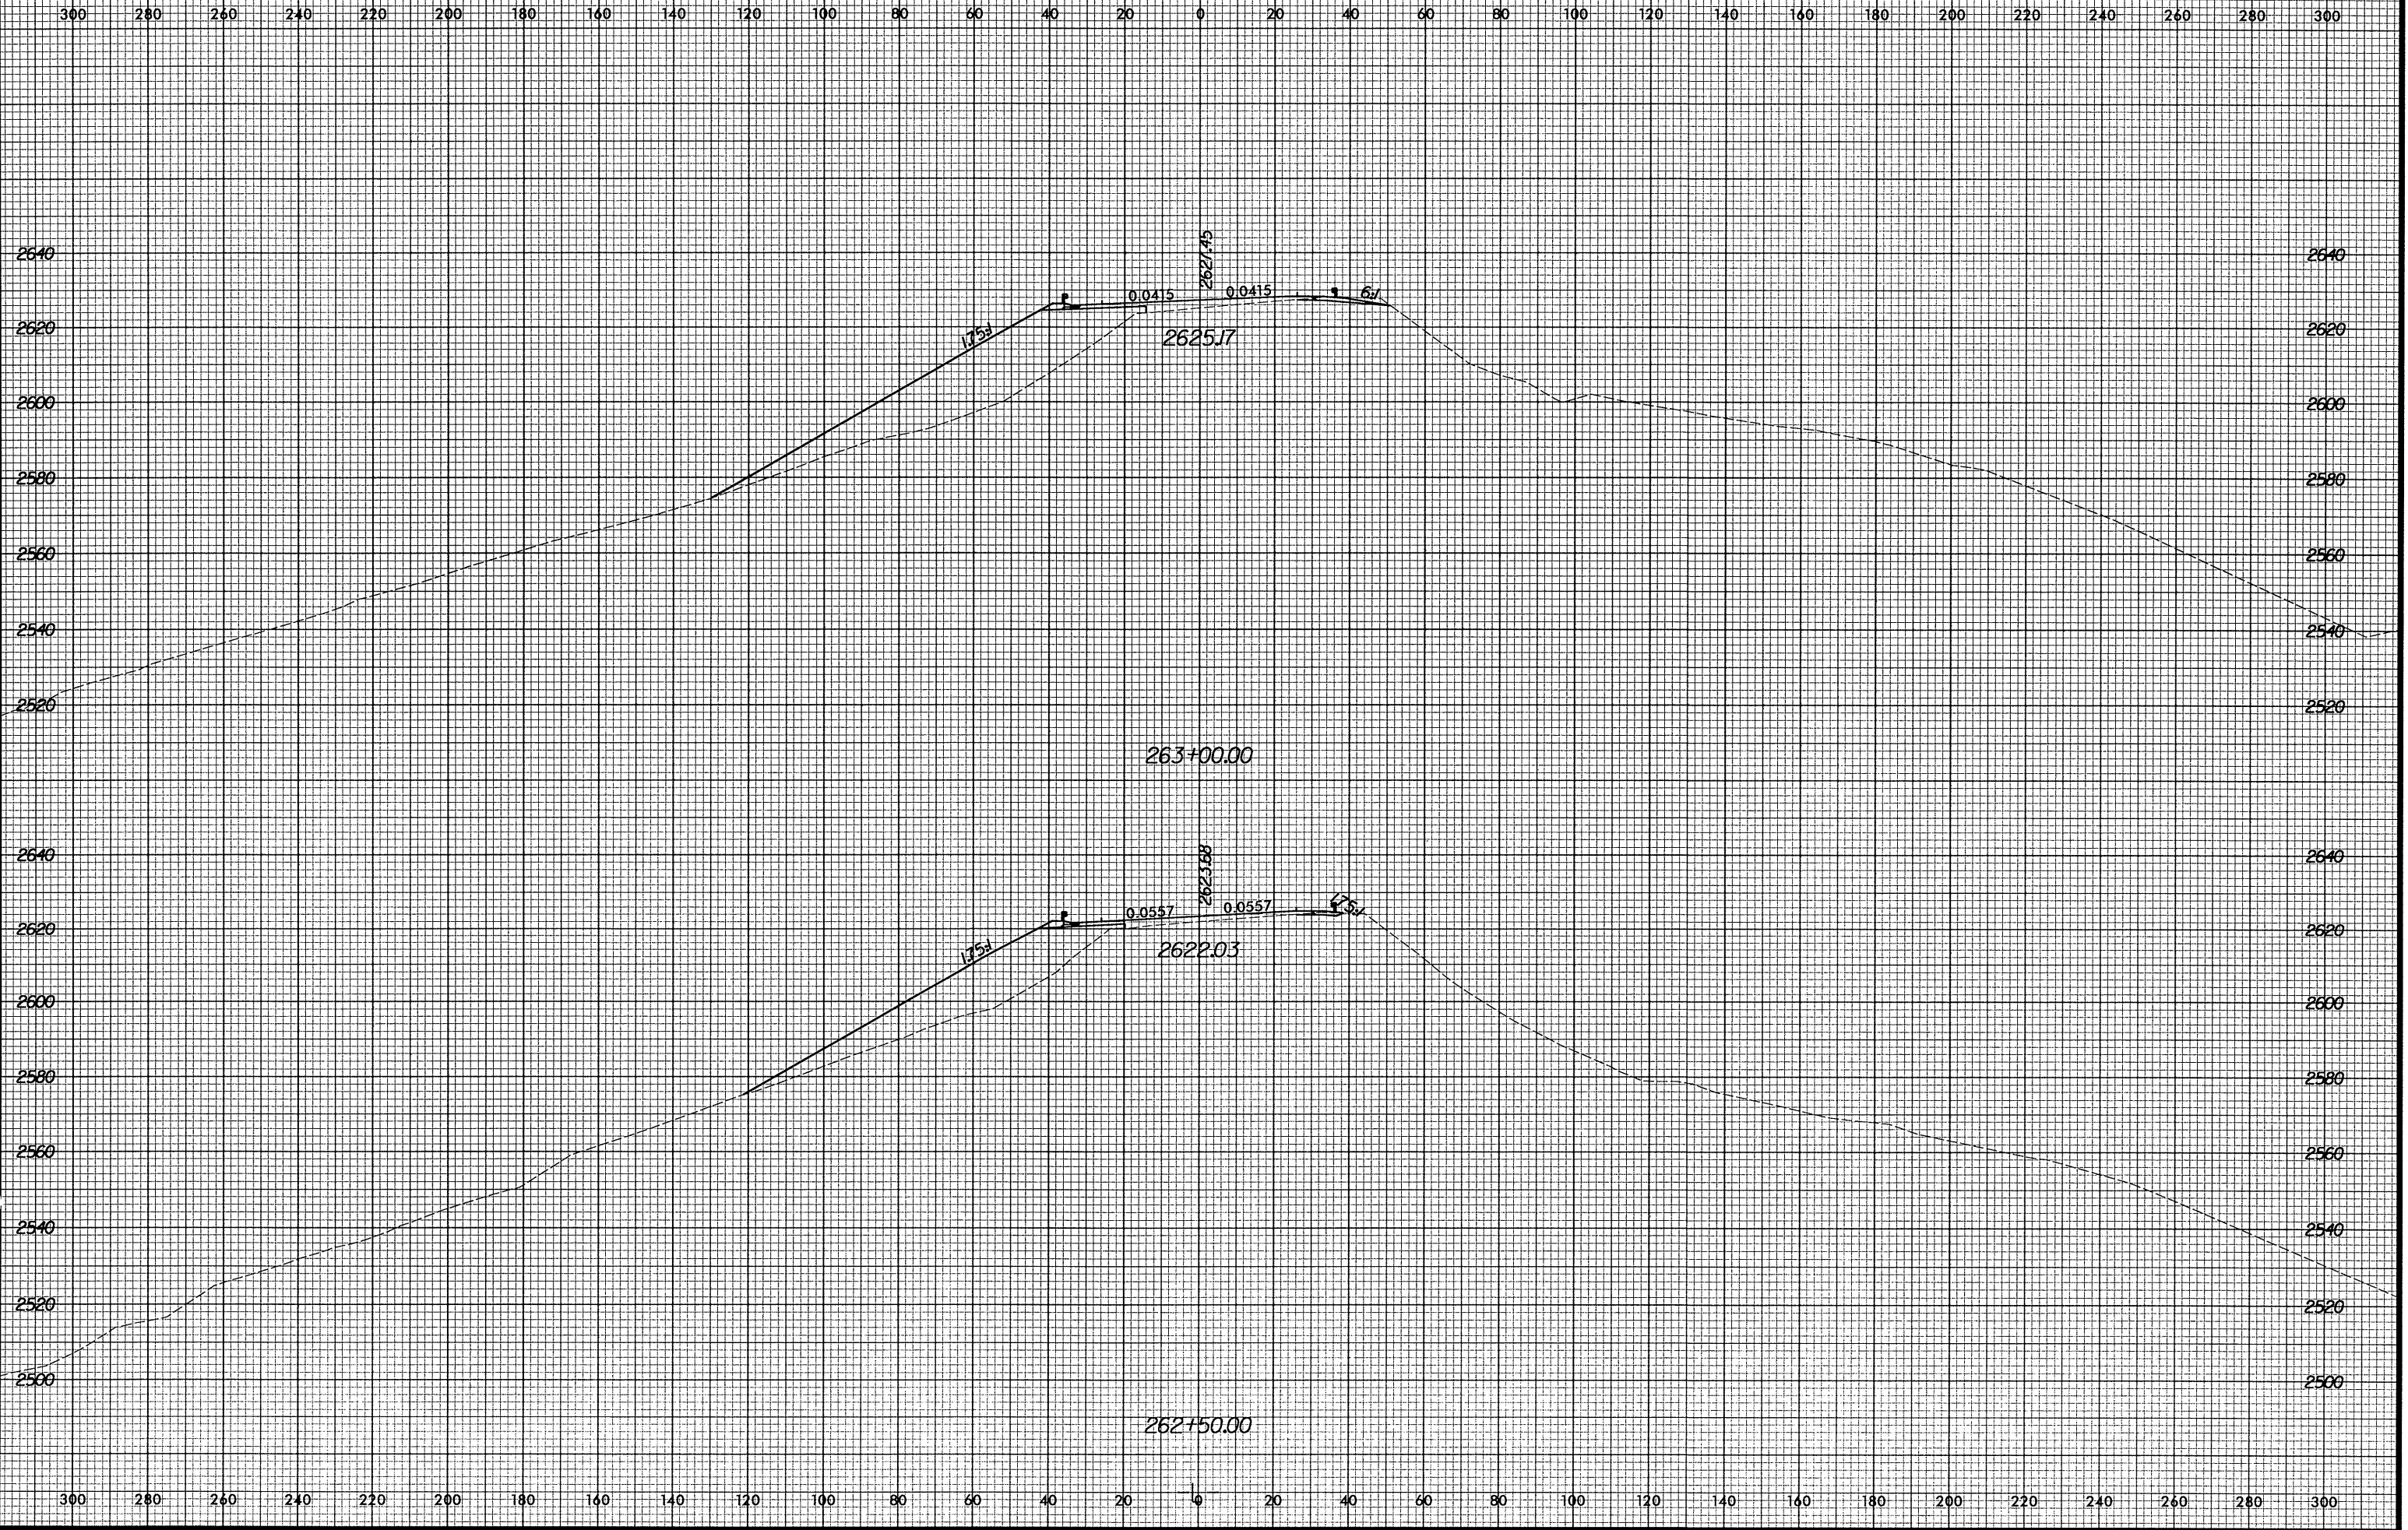

10/29/2004 10:41:52 AM R:\R2237B\Xsec\53026590.xpl