


8/23/99

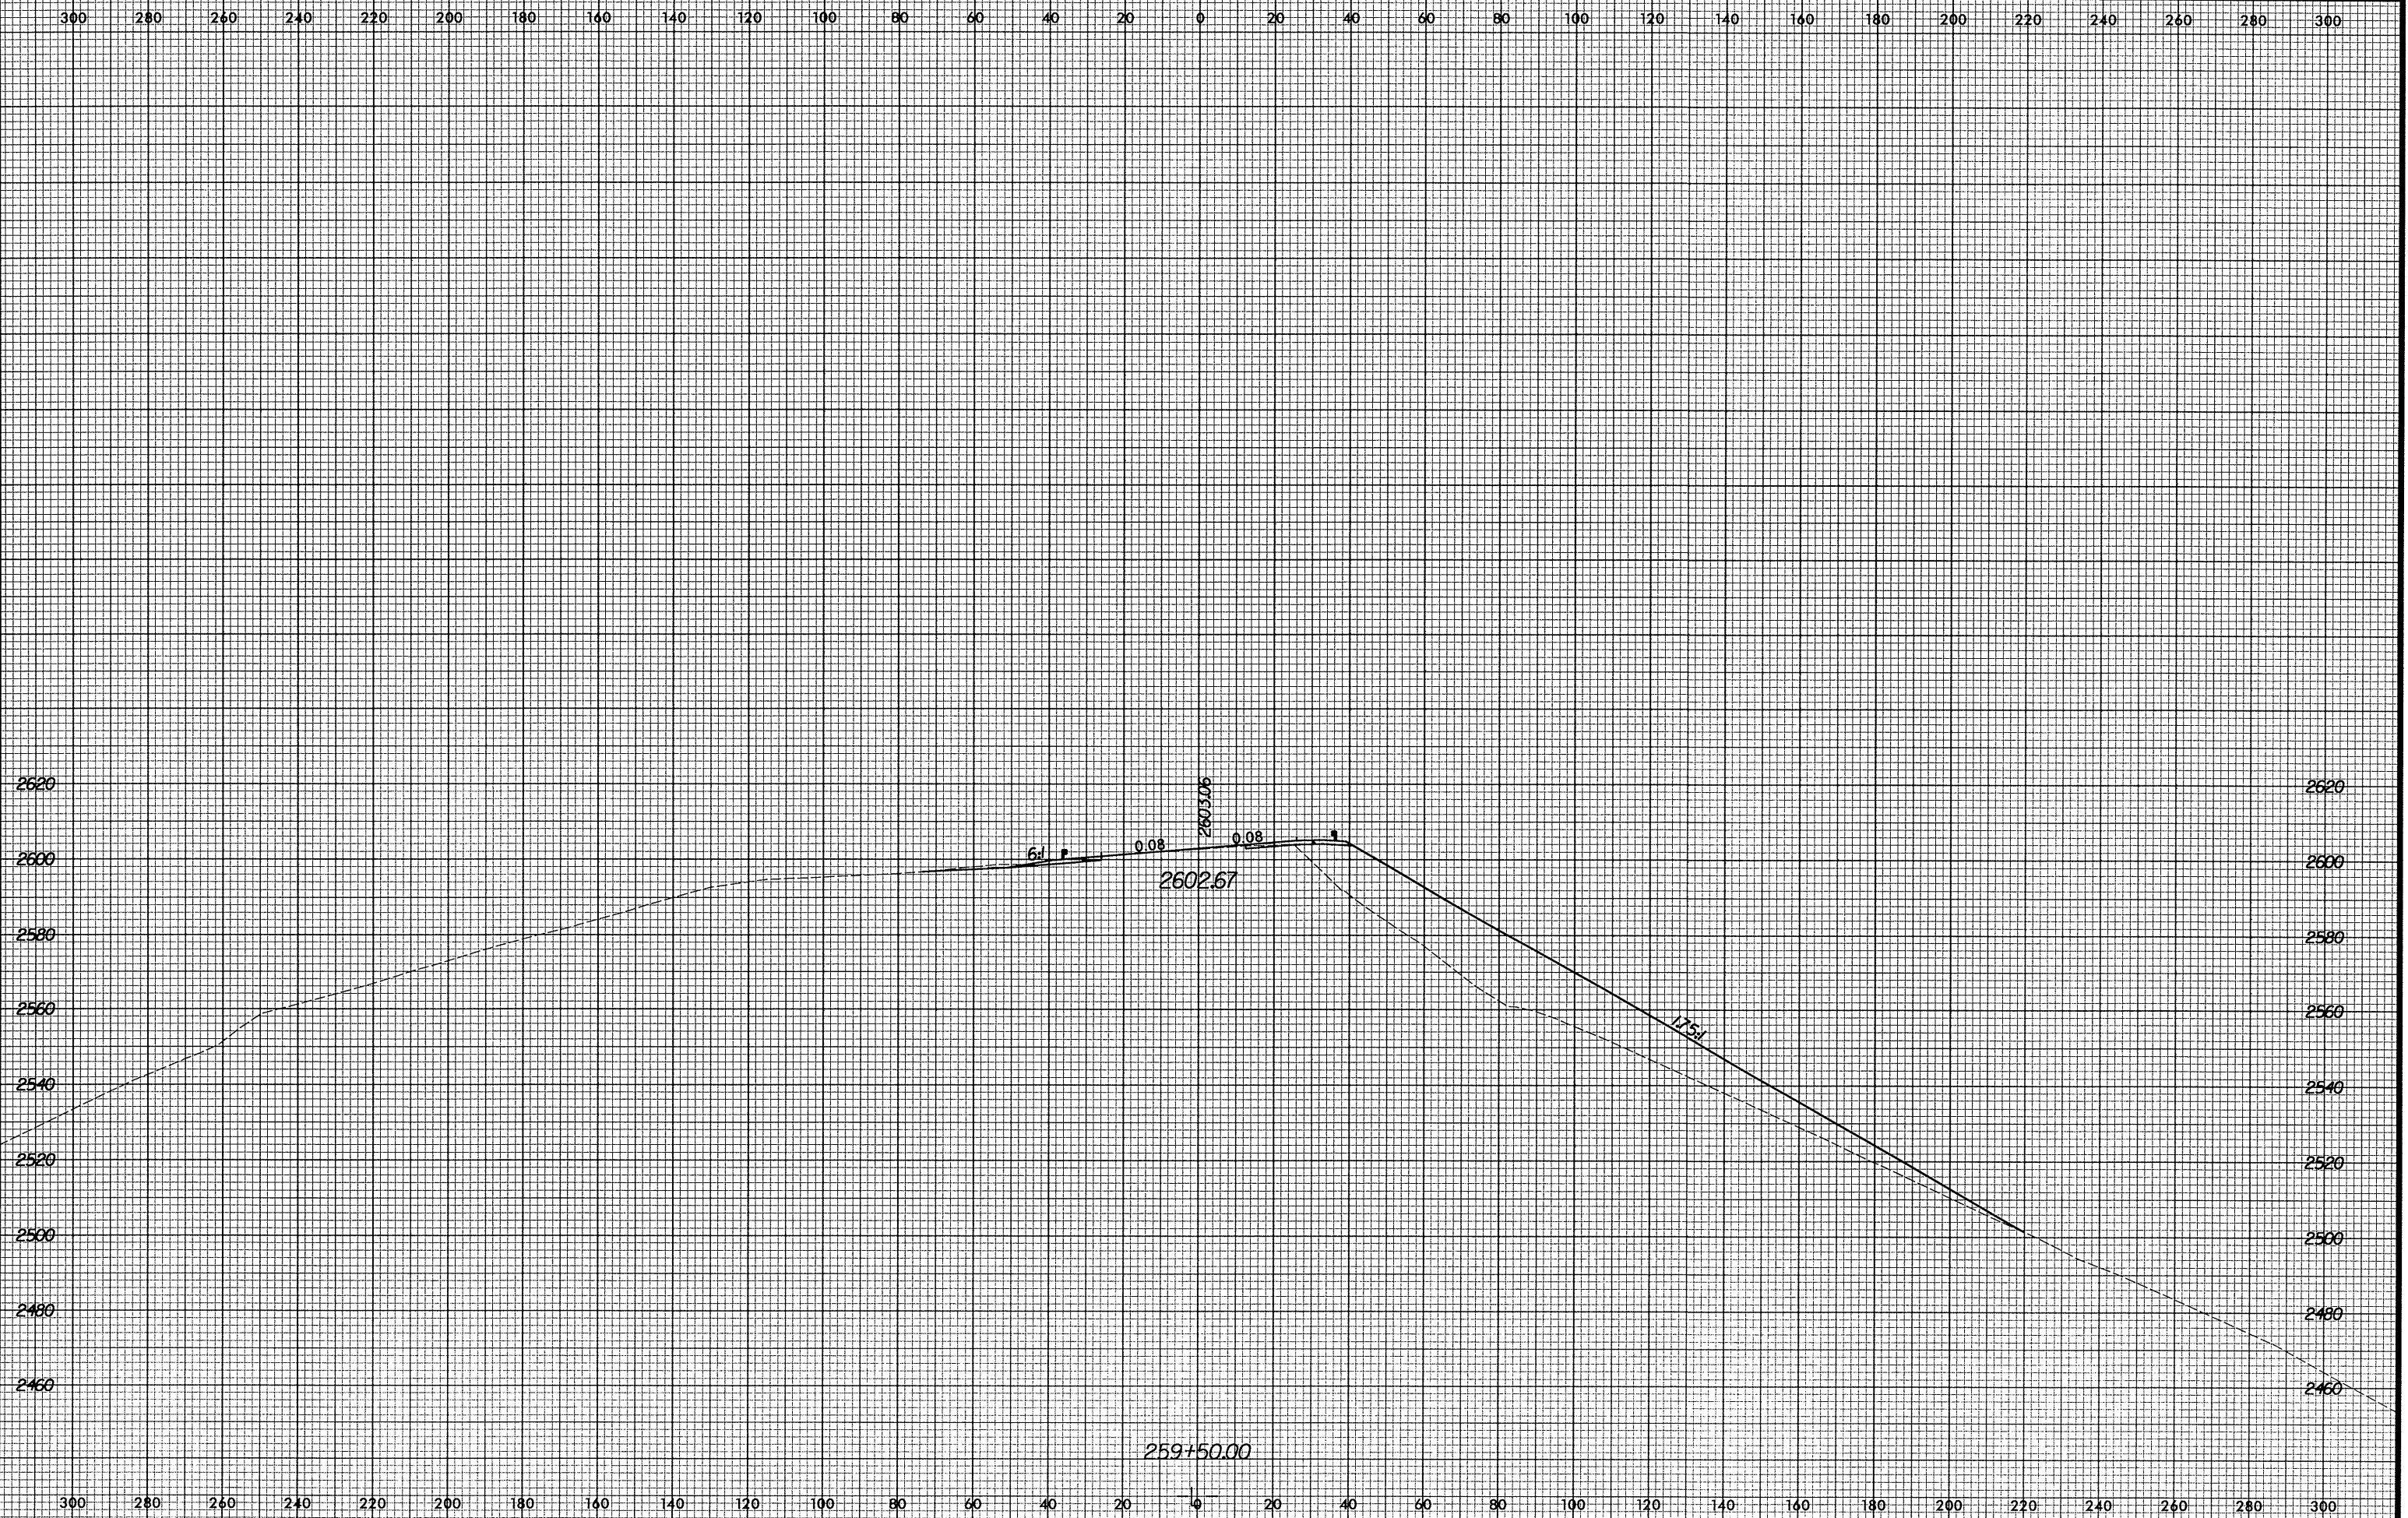

10/29/2004 0:11:43 AM R:\R2237B\XEG\53026550.dwg