


8/23/99



| | |
|---------------------|-----------|
| PROJ. REFERENCE NO. | SHEET NO. |
| R-2237B | X-319 |

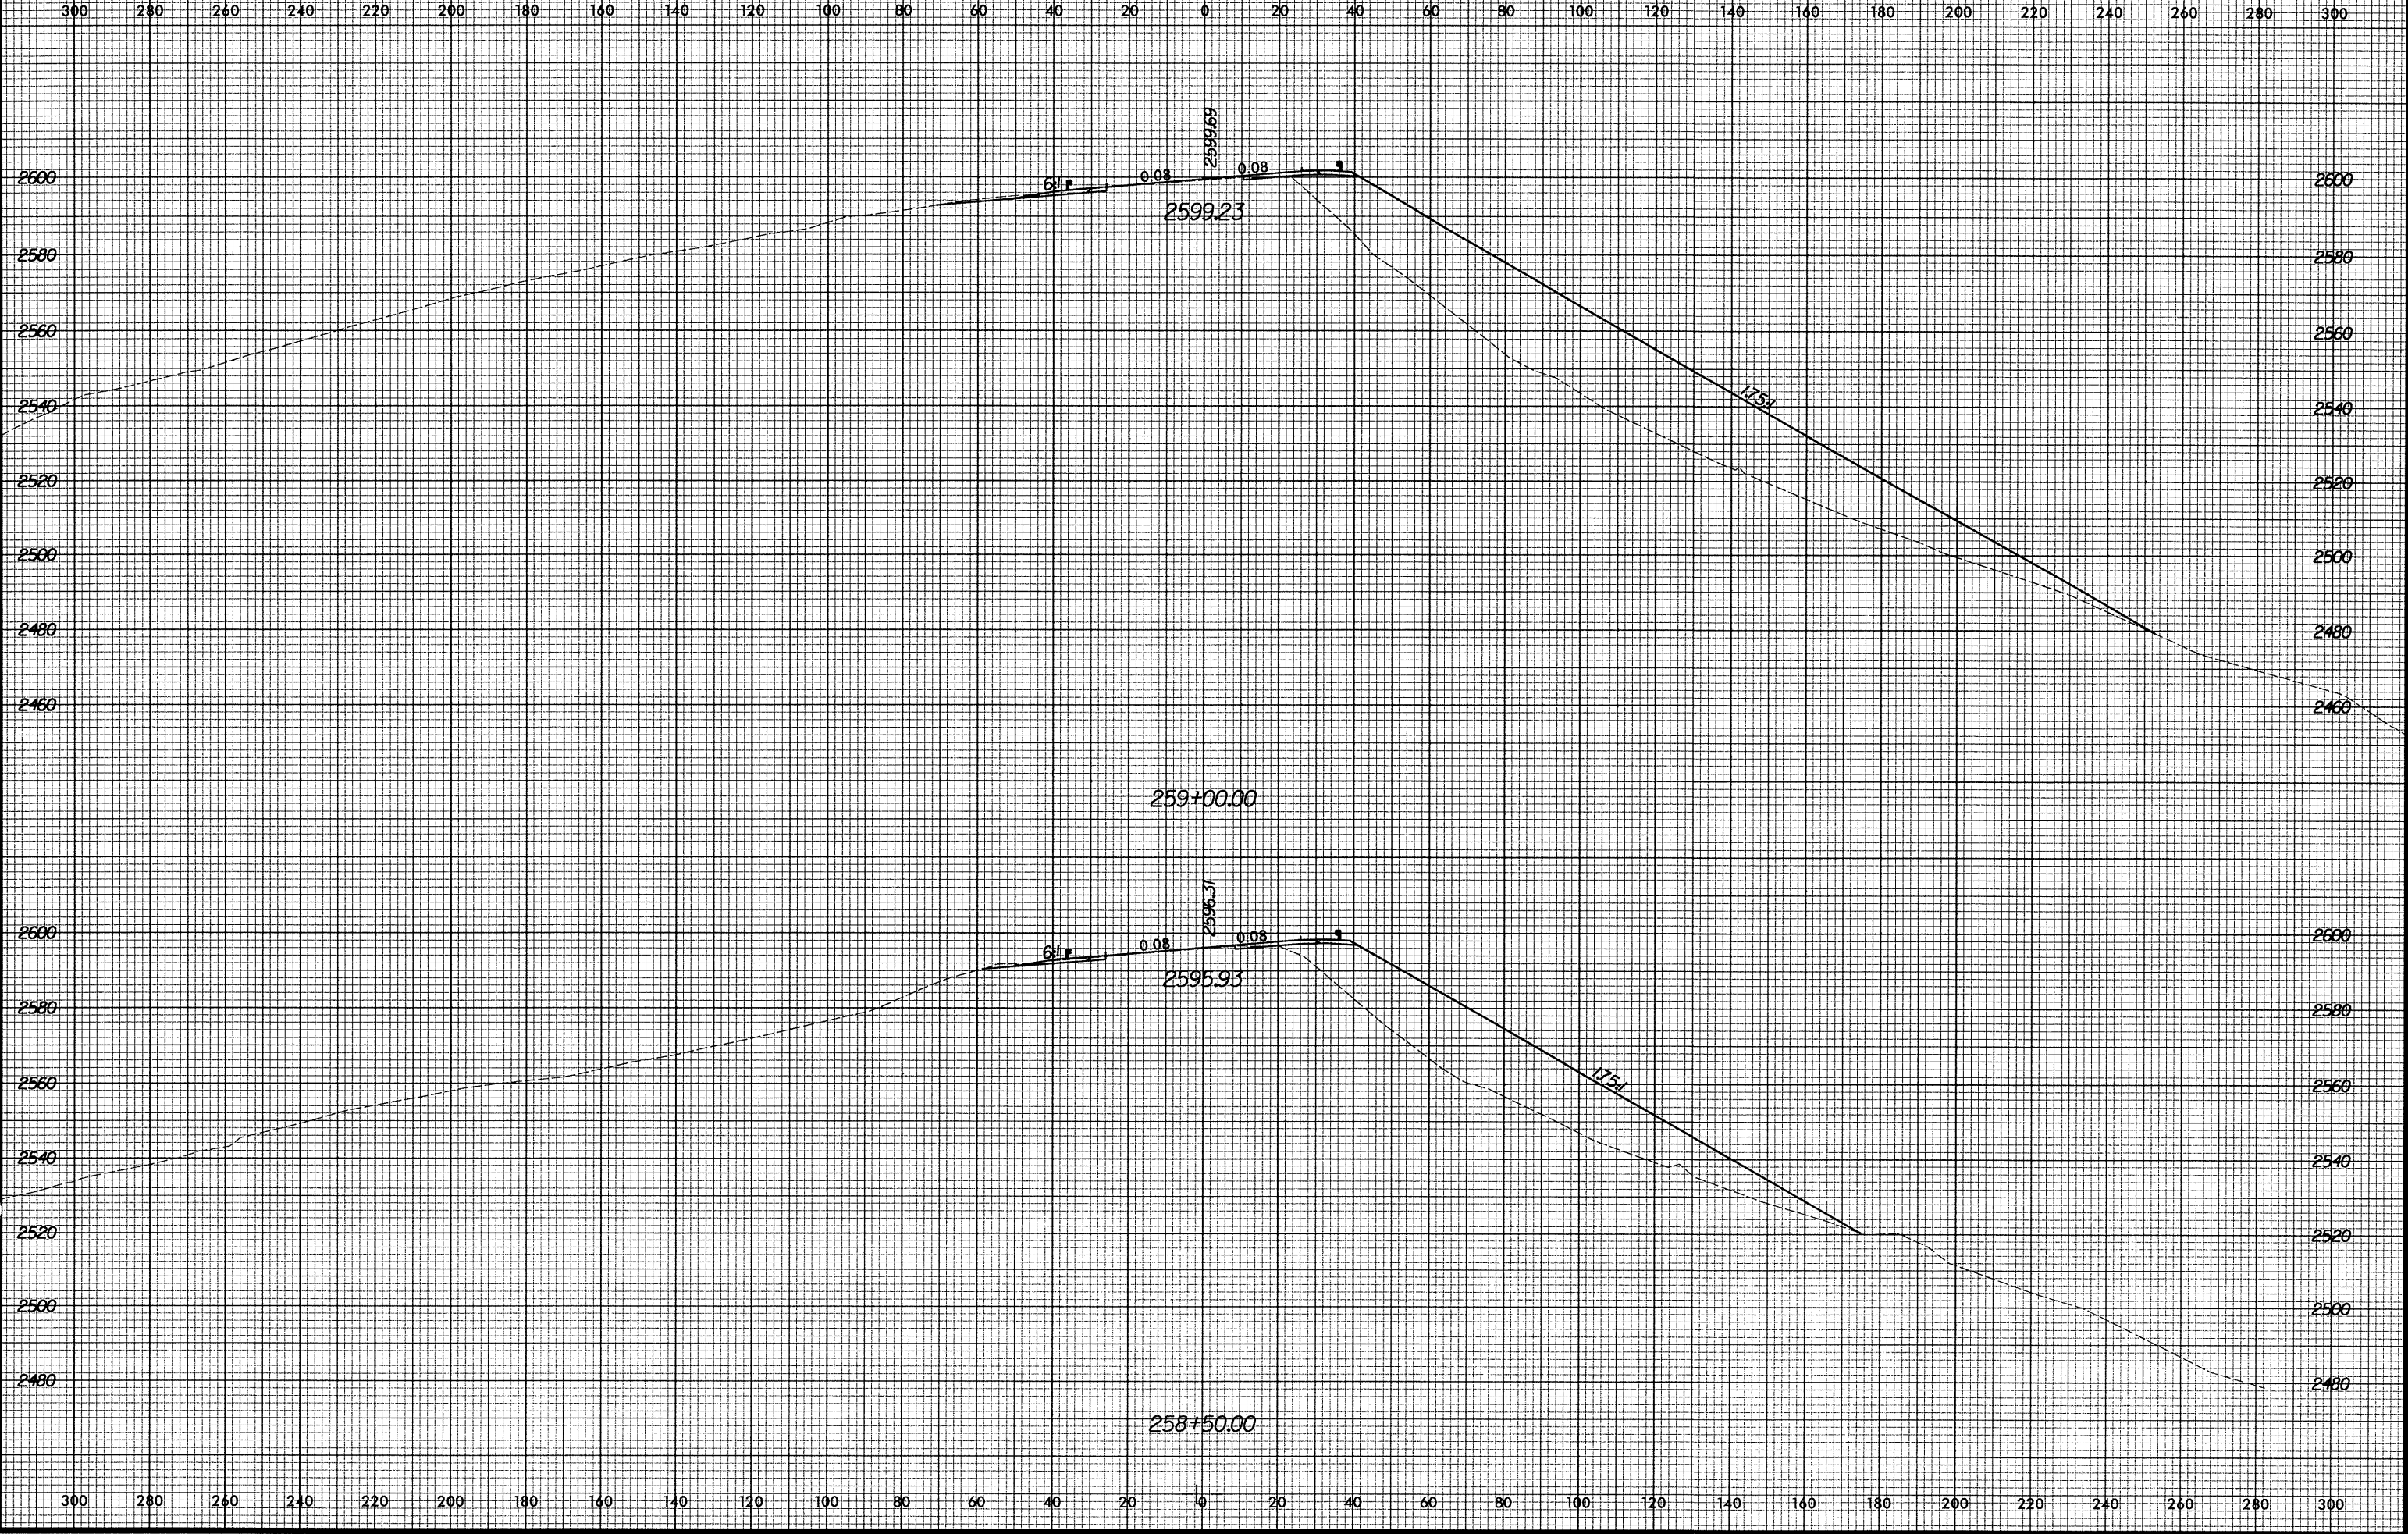

10/29/2004 10:11:13 AM C:\P2237B\XREF\53026950.dwg