


8/23/99

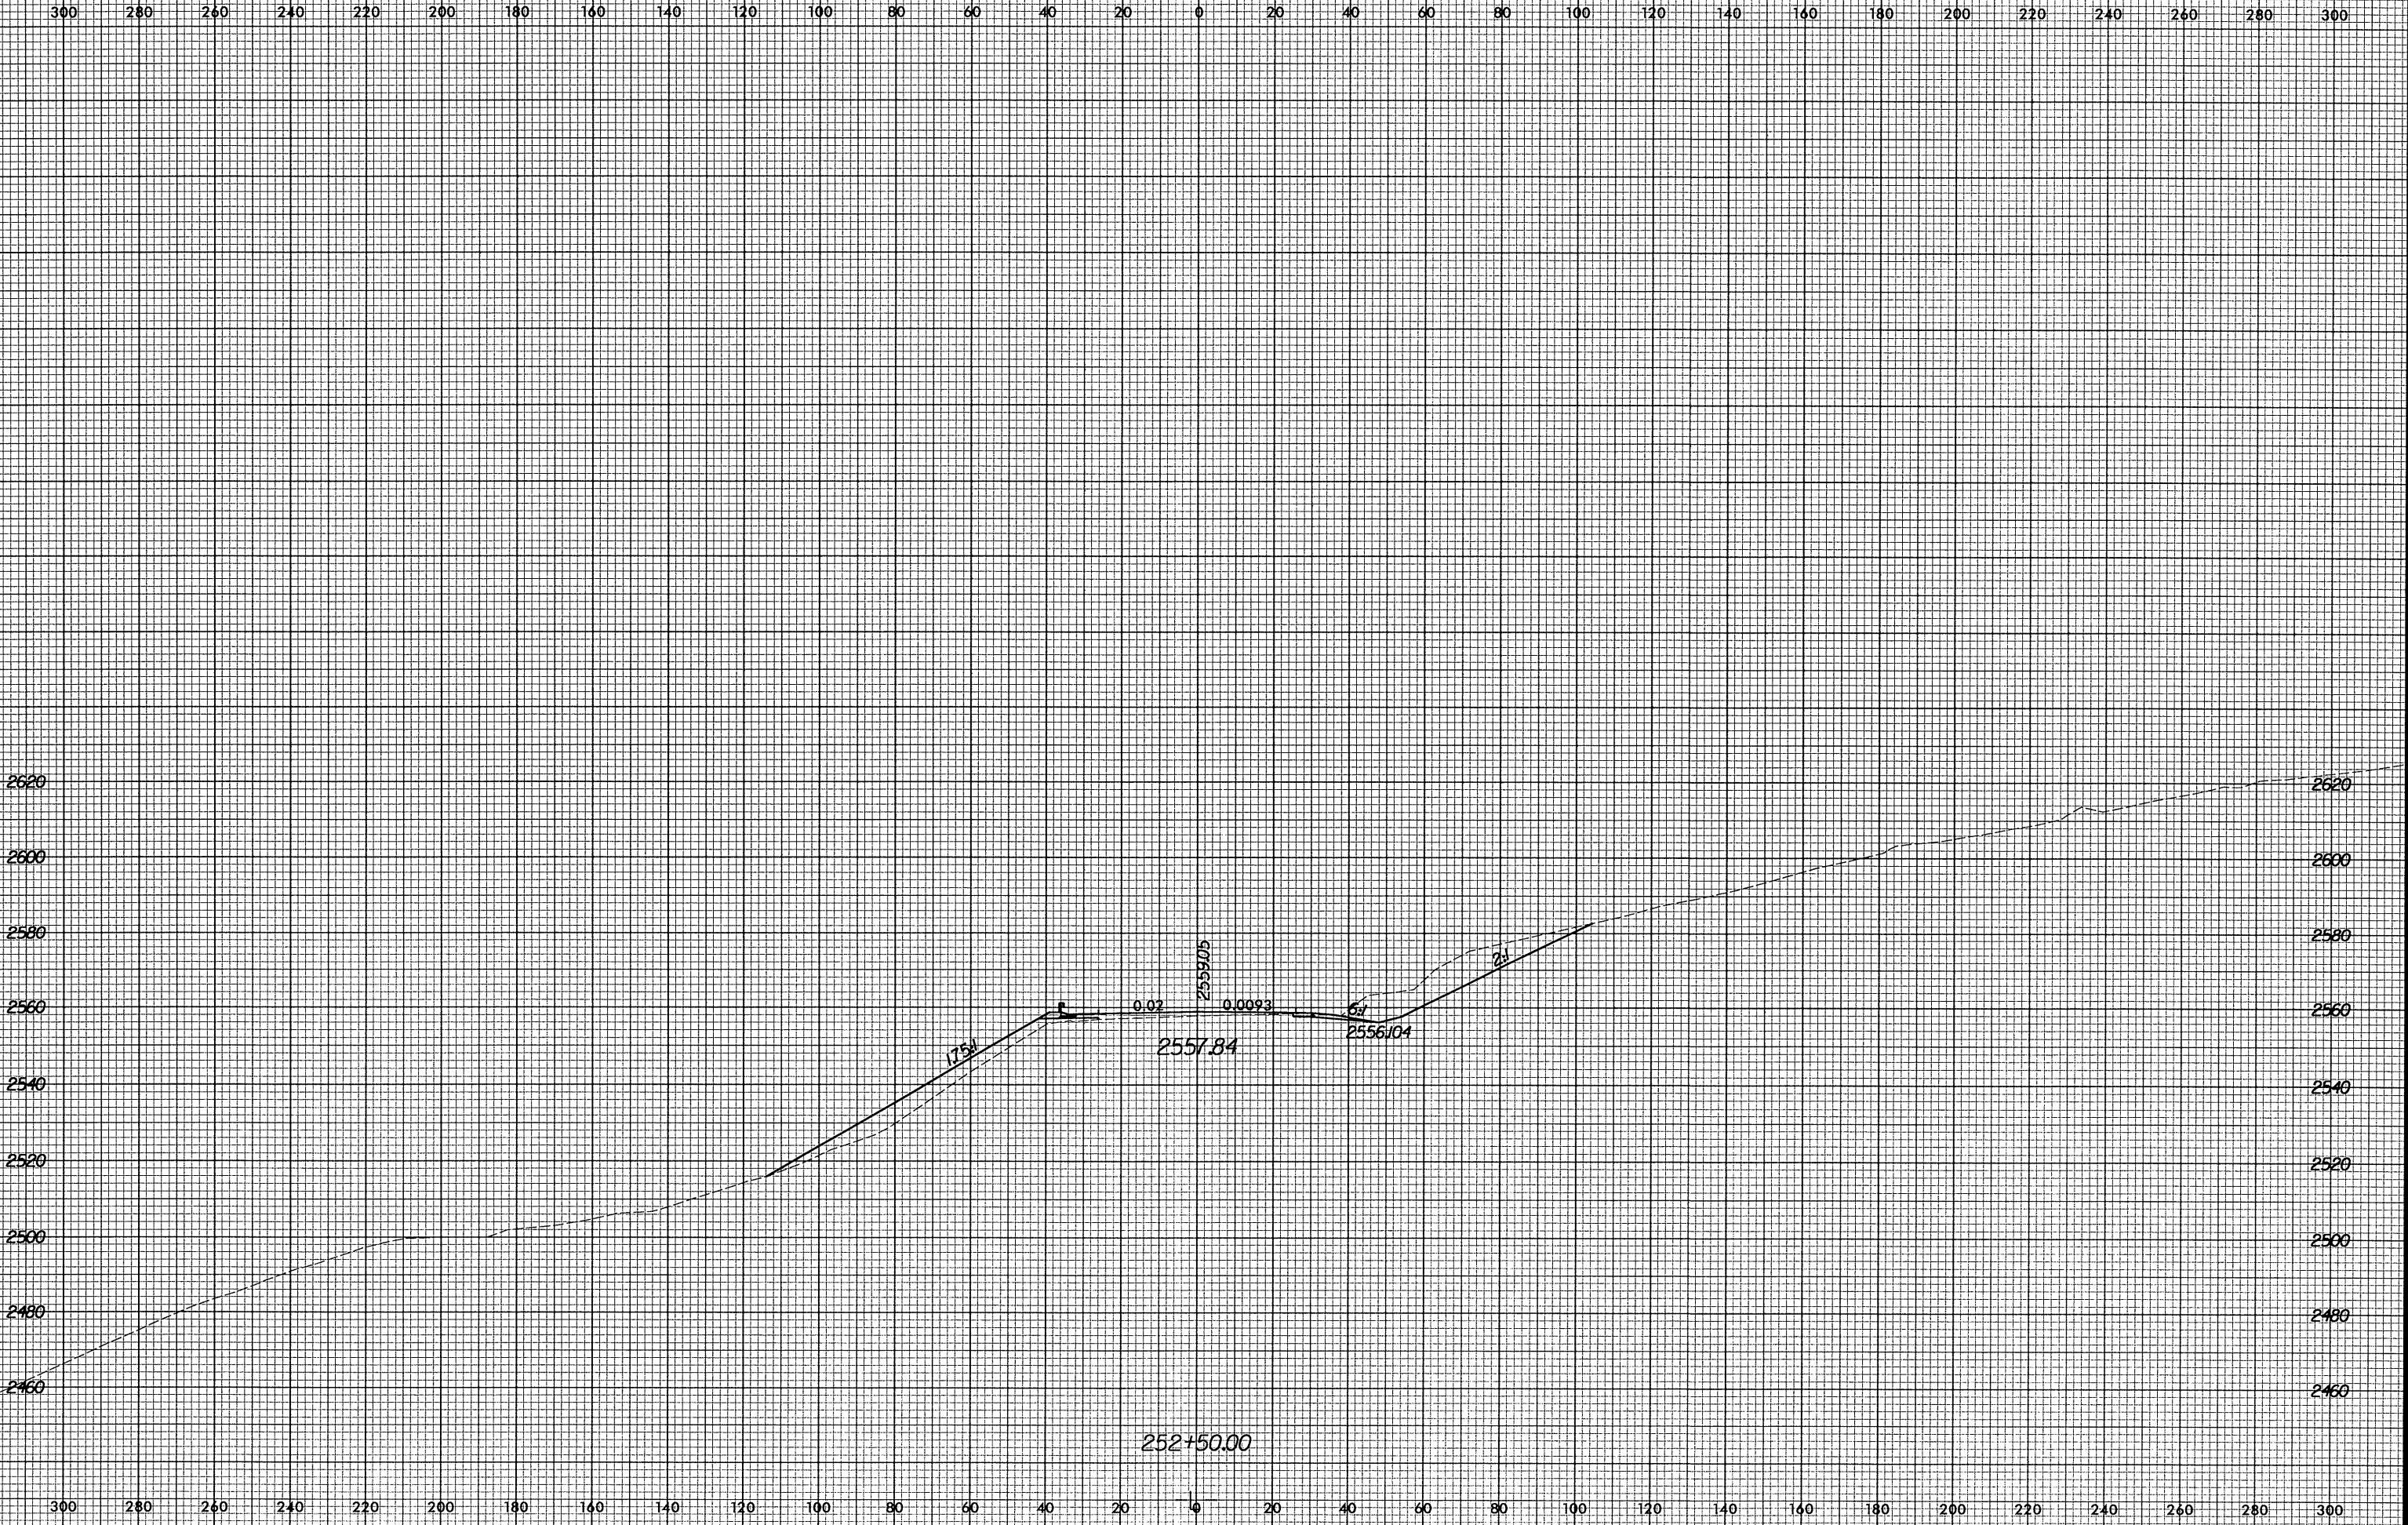

10/29/2004 0:01:41 AM H:\R-2237B\XREF\530026950.dwg