


8/23/99

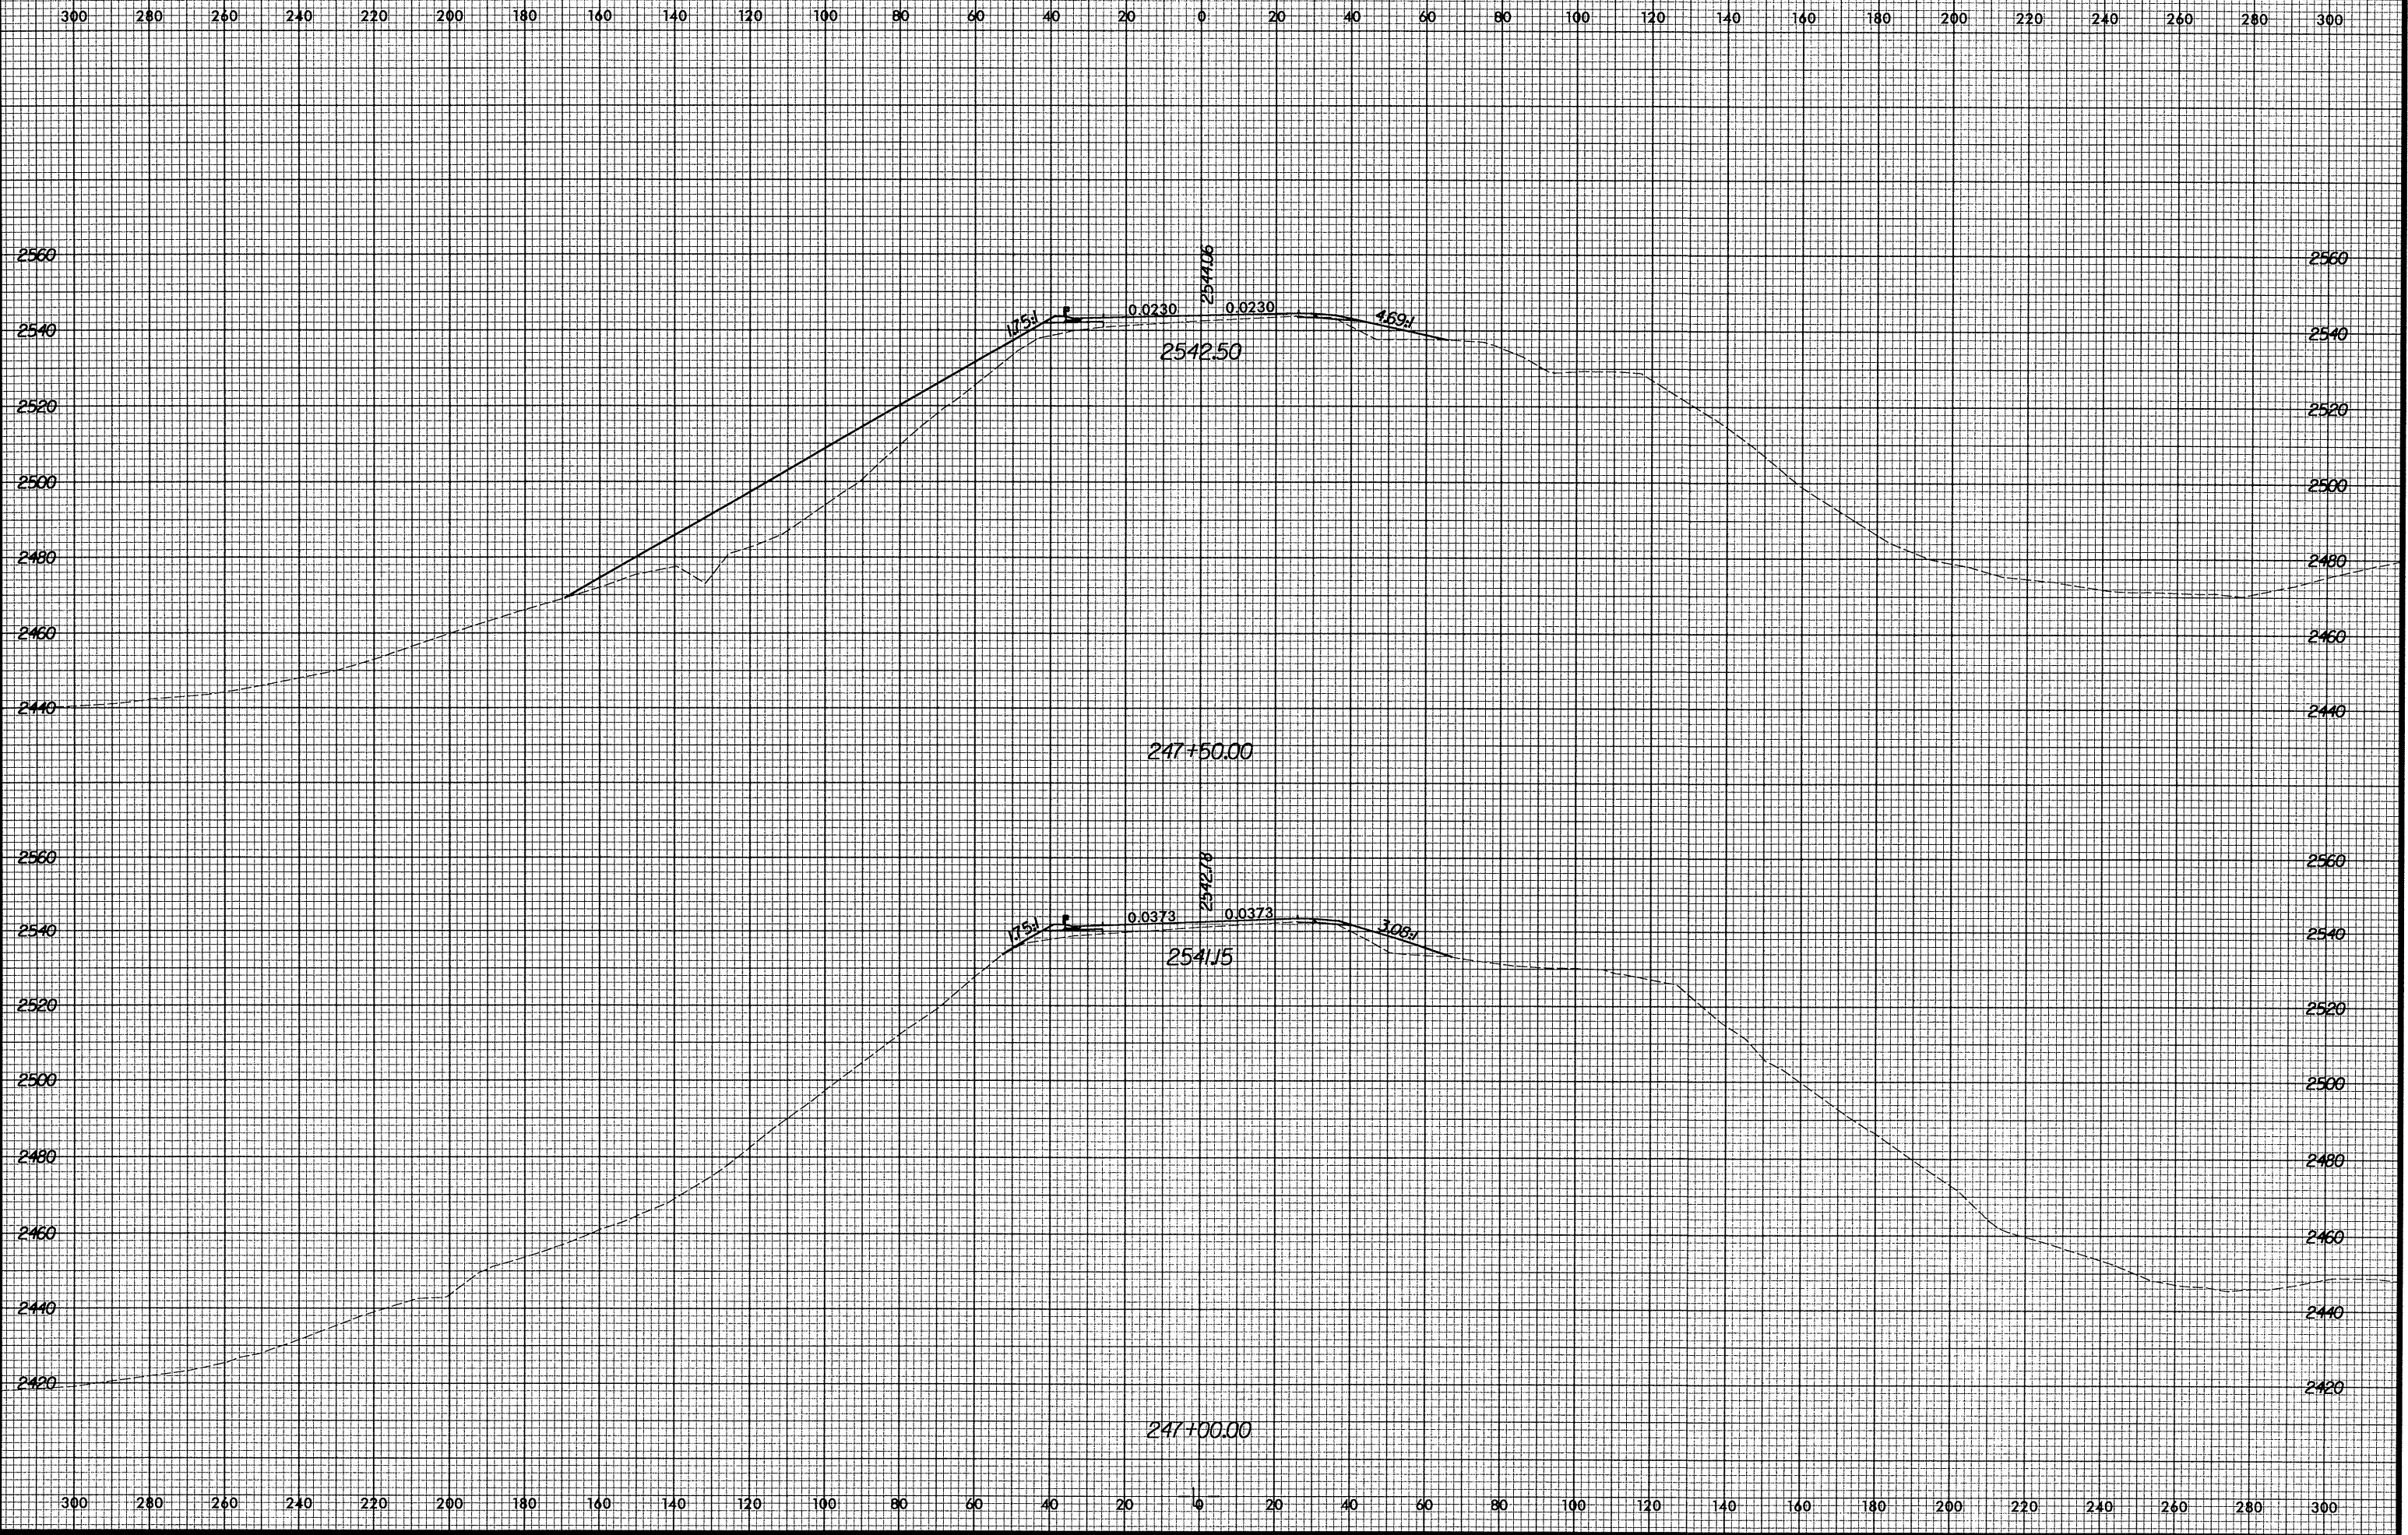

10/29/2004 10:41:51 AM R:\2237B\asc\530026950.rpl