


8/23/99



PROJ. REFERENCE NO. R-2237B SHEET NO. X-303

300 280 260 240 220 200 180 160 140 120 100 80 60 40 20 0 20 40 60 80 100 120 140 160 180 200 220 240 260 280 300

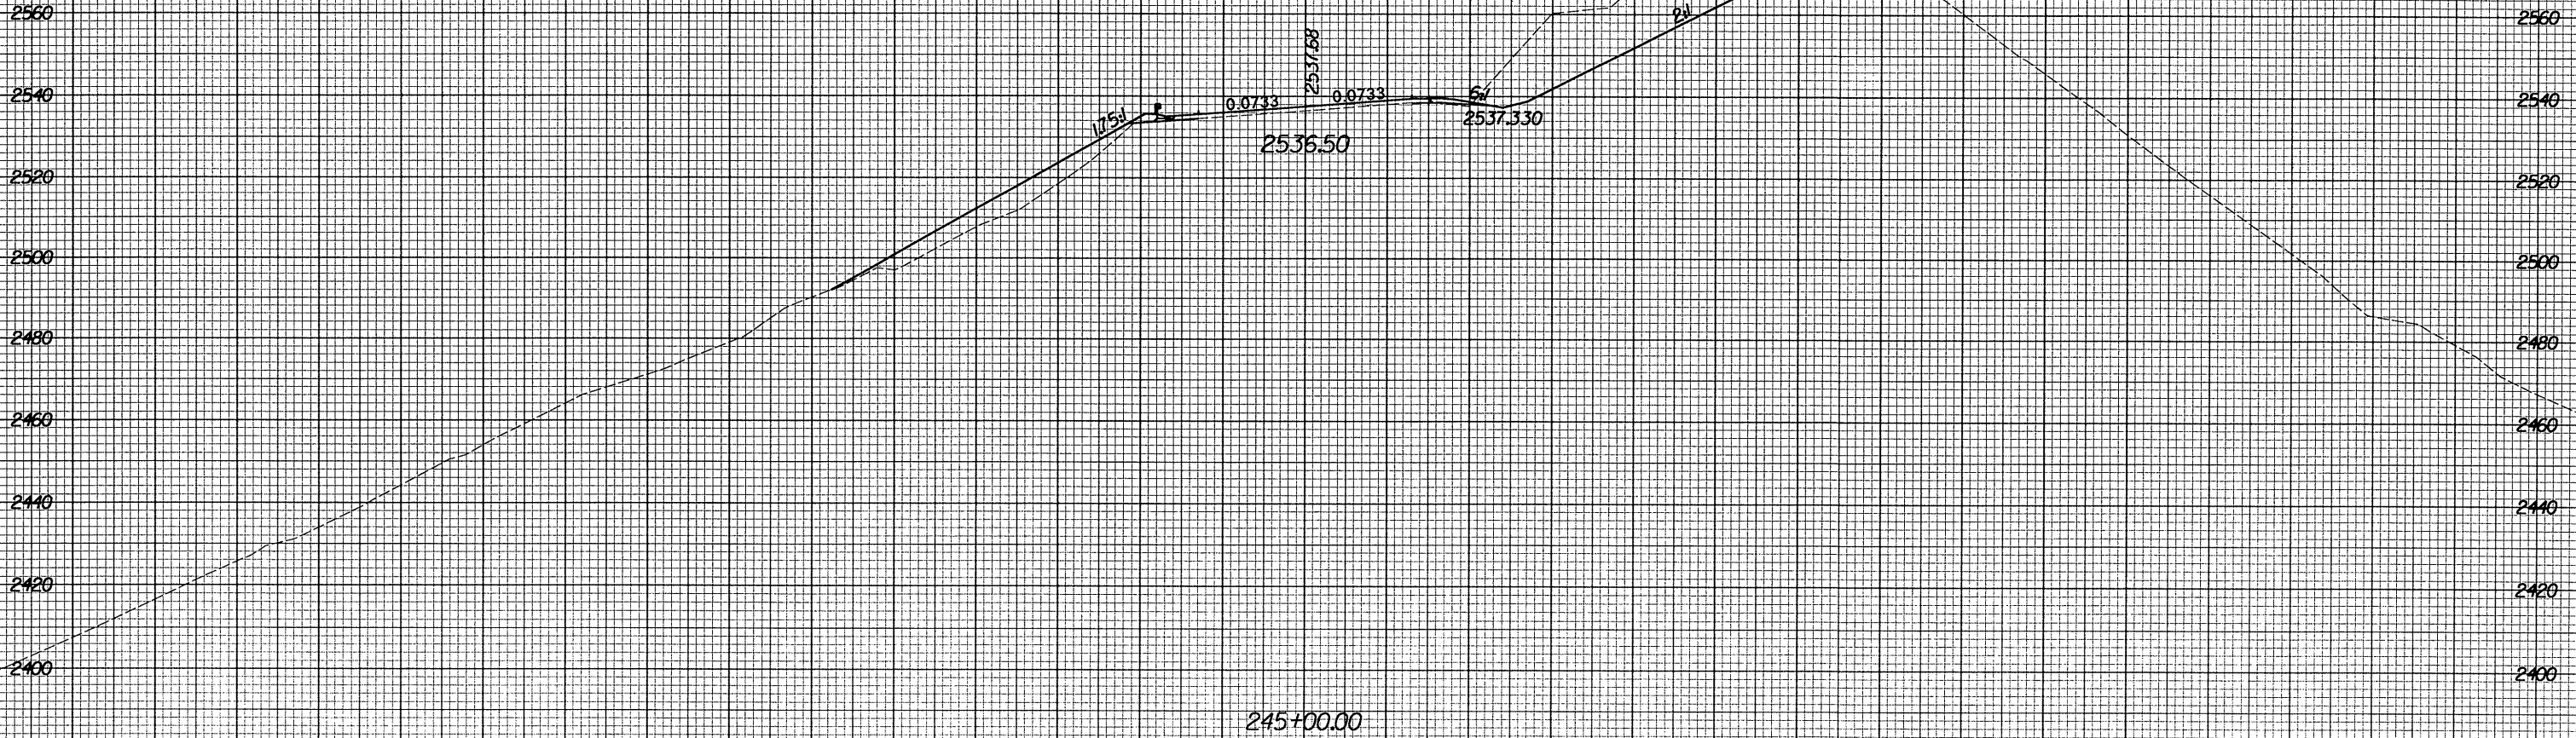

300 280 260 240 220 200 180 160 140 120 100 80 60 40 20 0 20 40 60 80 100 120 140 160 180 200 220 240 260 280 300

10/29/2004 10:41:40 AM H:\R2237B\sc\530026550.xpl