


8/23/99

300 280 260 240 220 200 180 160 140 120 100 80 60 40 20 0 20 40 60 80 100 120 140 140 180 200 220 240 260 280 300

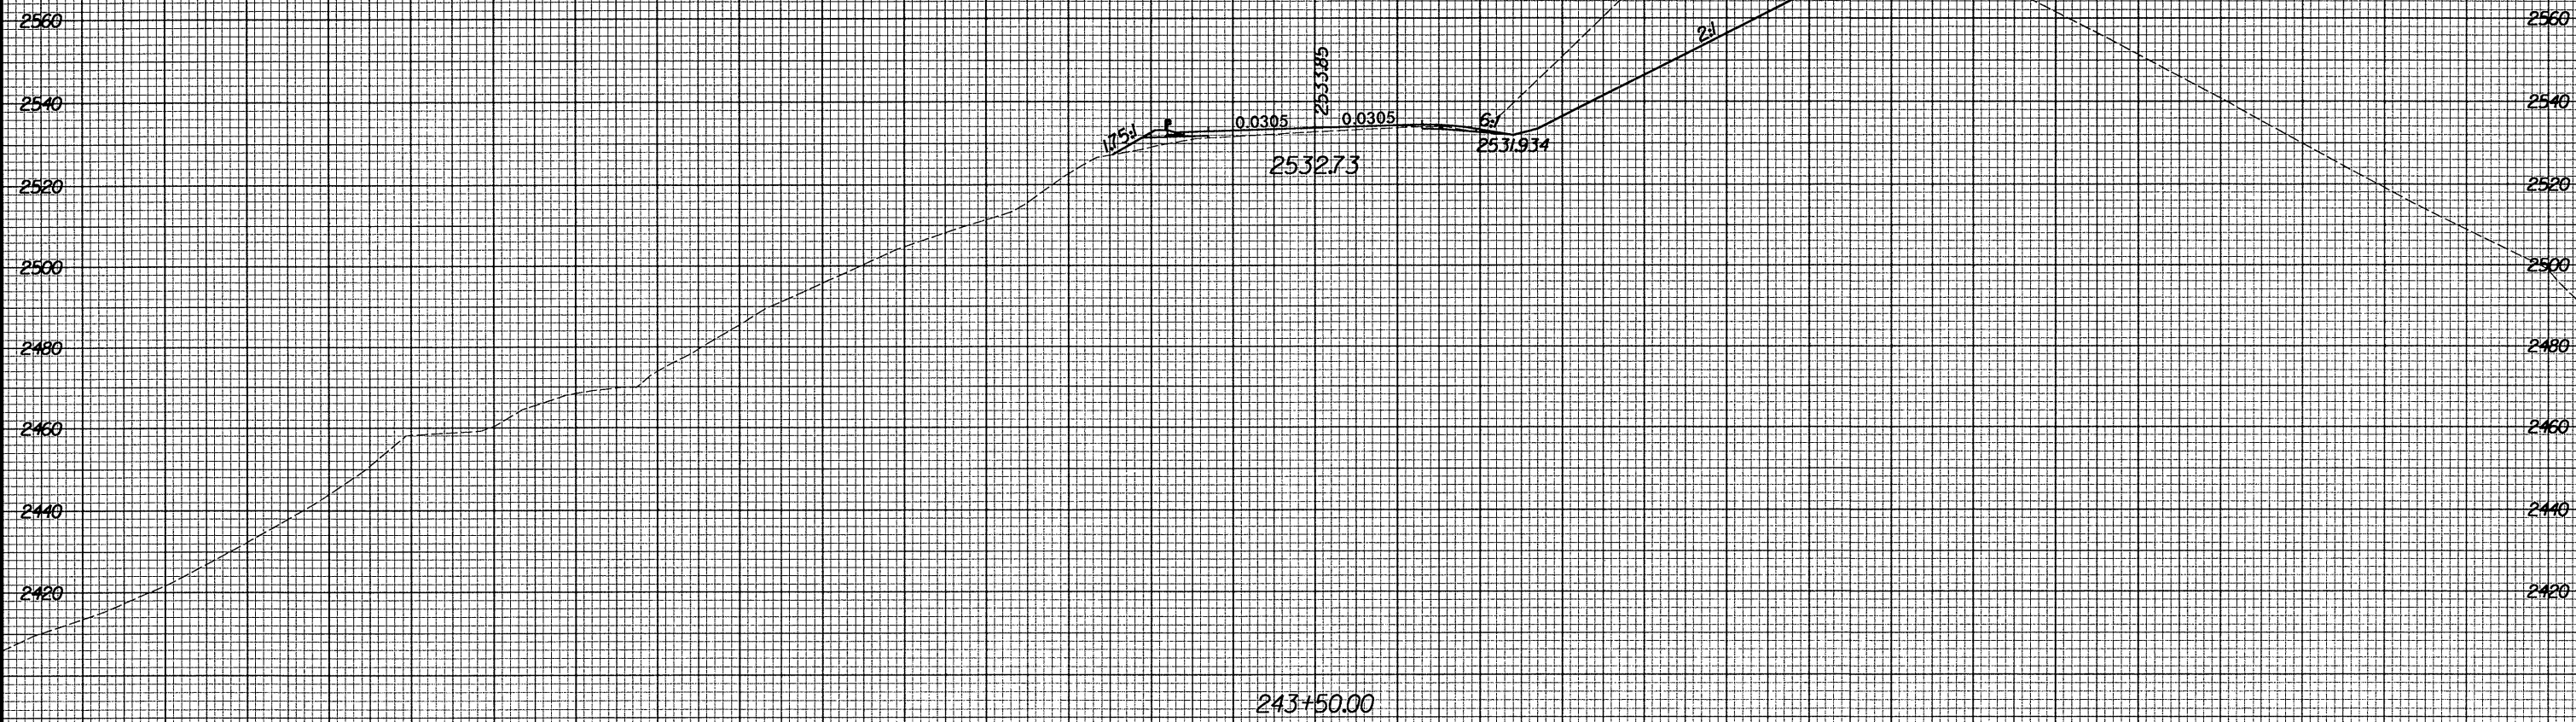

10/29/2004 10:41:19 AM H:\R2237B\asse\530026950.dwg

300 280 260 240 220 200 180 160 140 120 100 80 60 40 20 0 20 40 60 80 100 120 140 140 180 200 220 240 260 280 300