


8/23/99

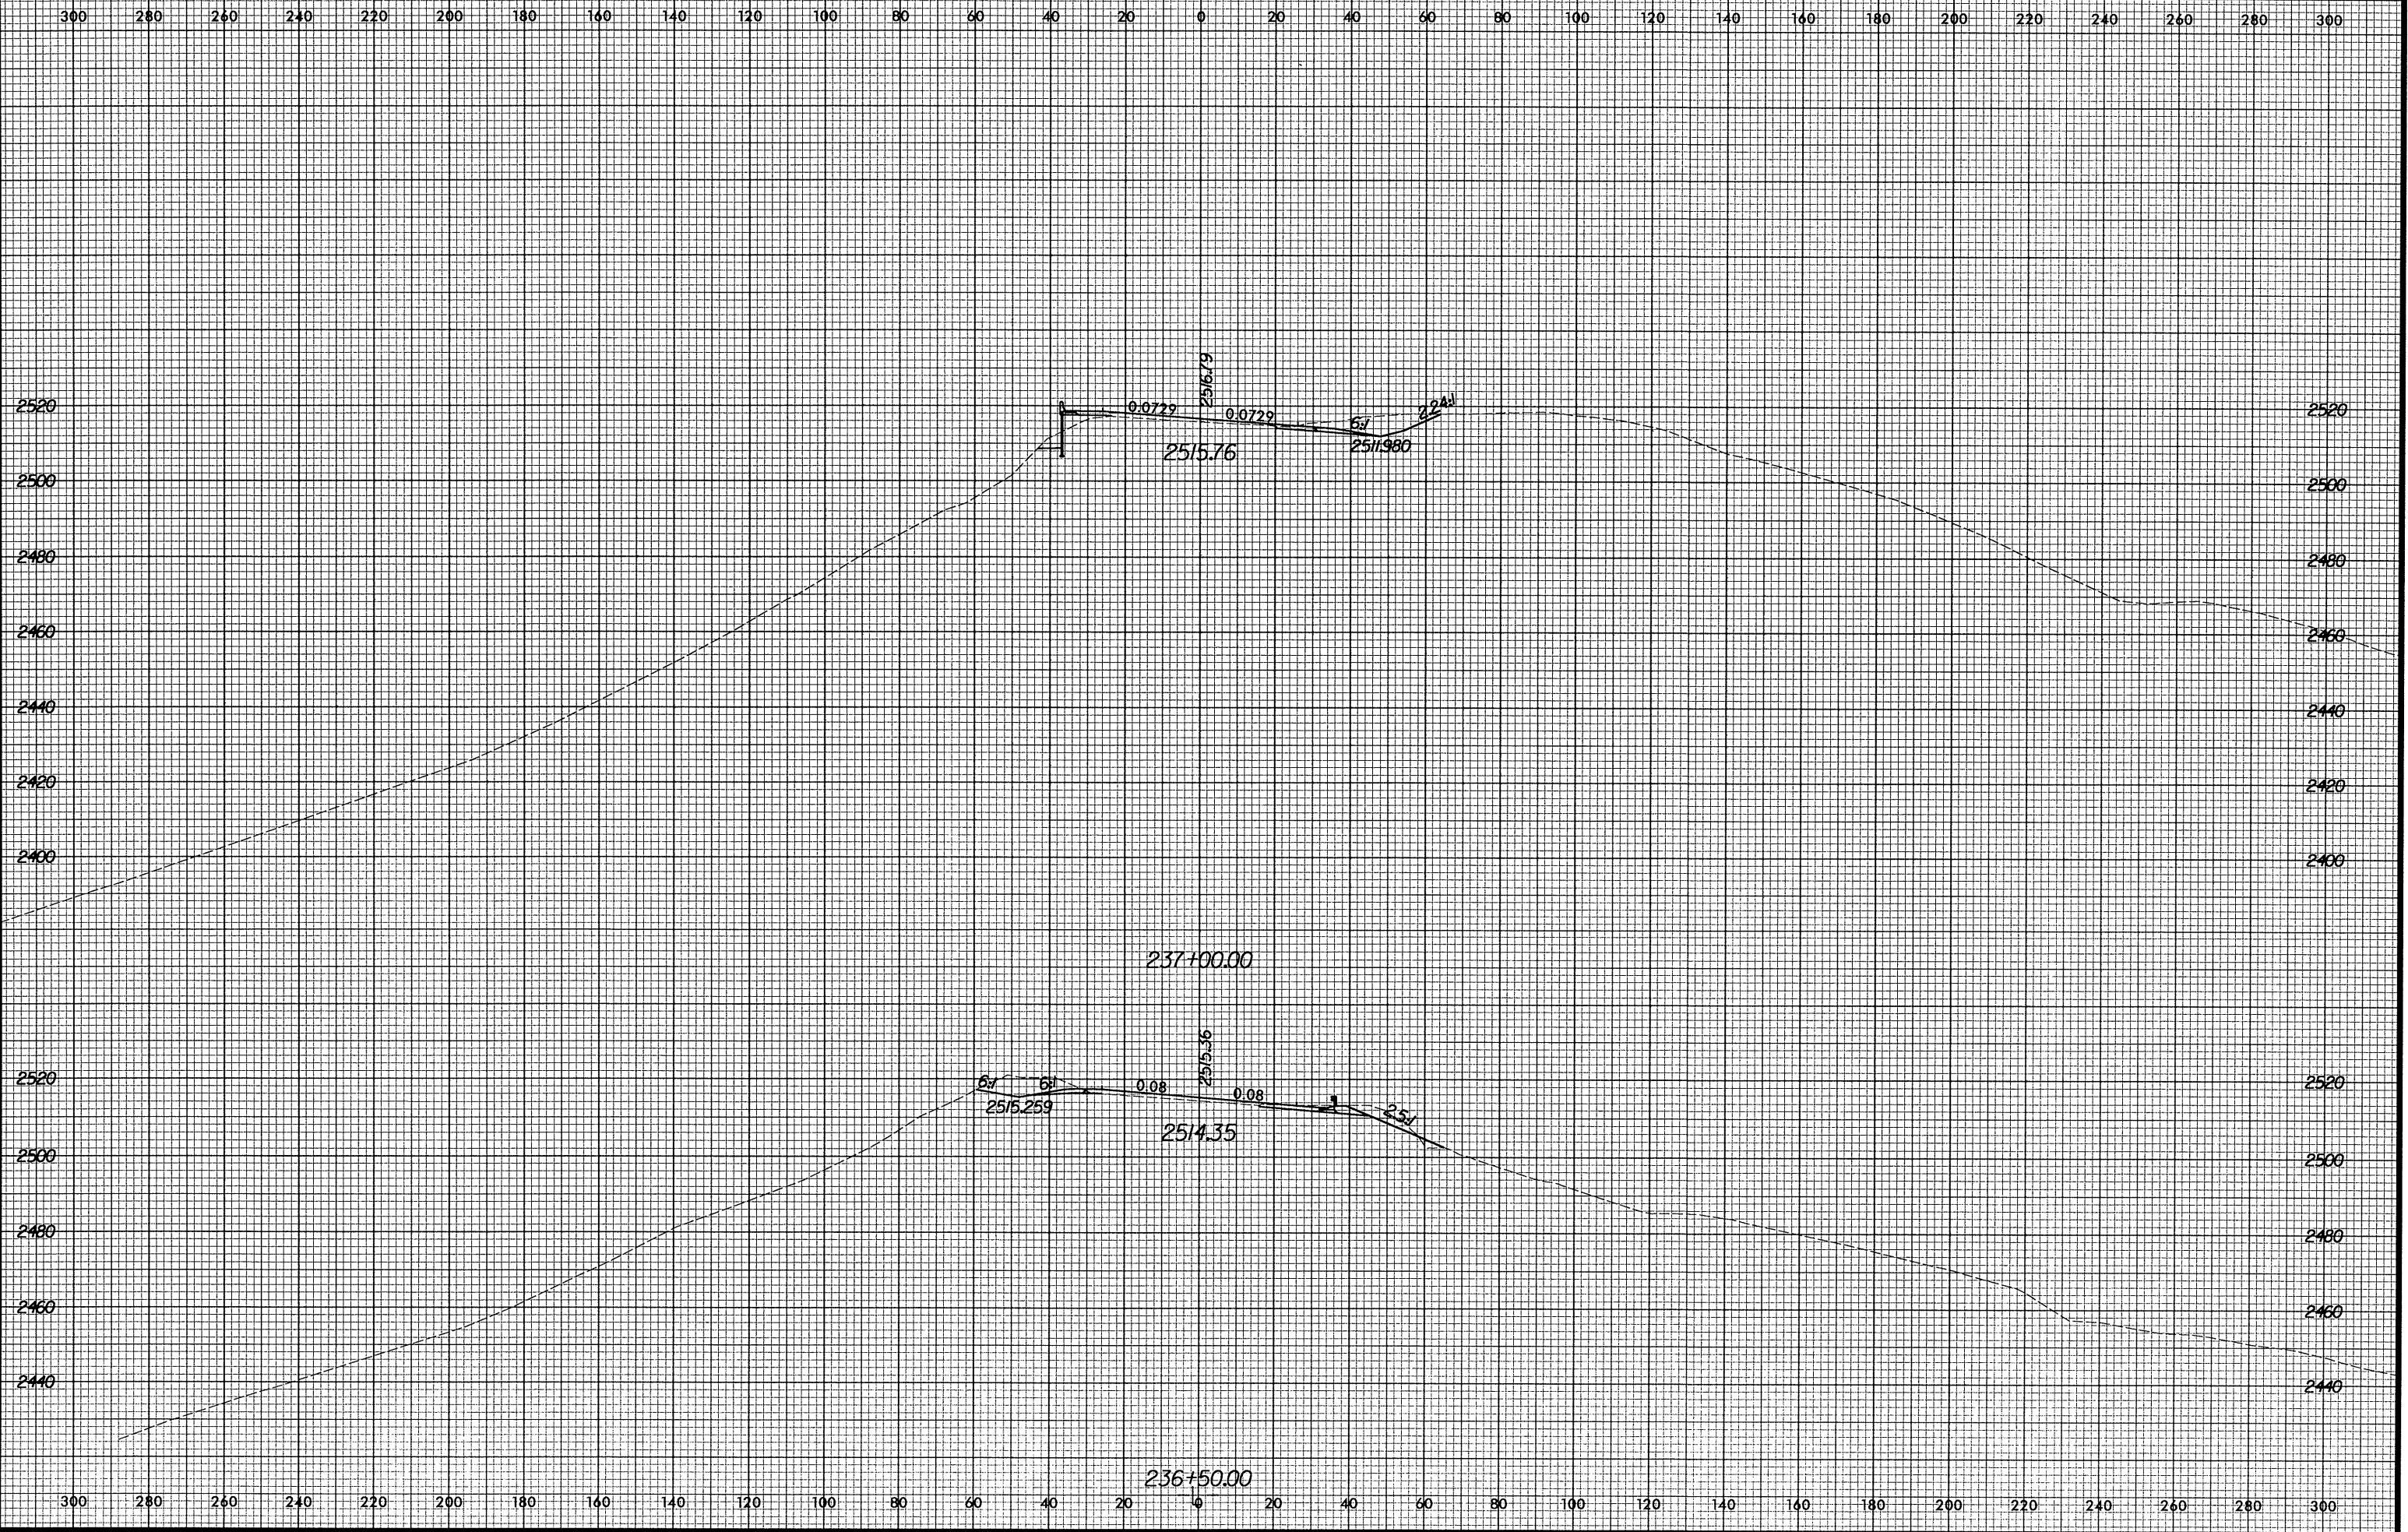

0/29/2004 10:41:35 AM R:\2237B\case\53026950.rpl