


8/23/99

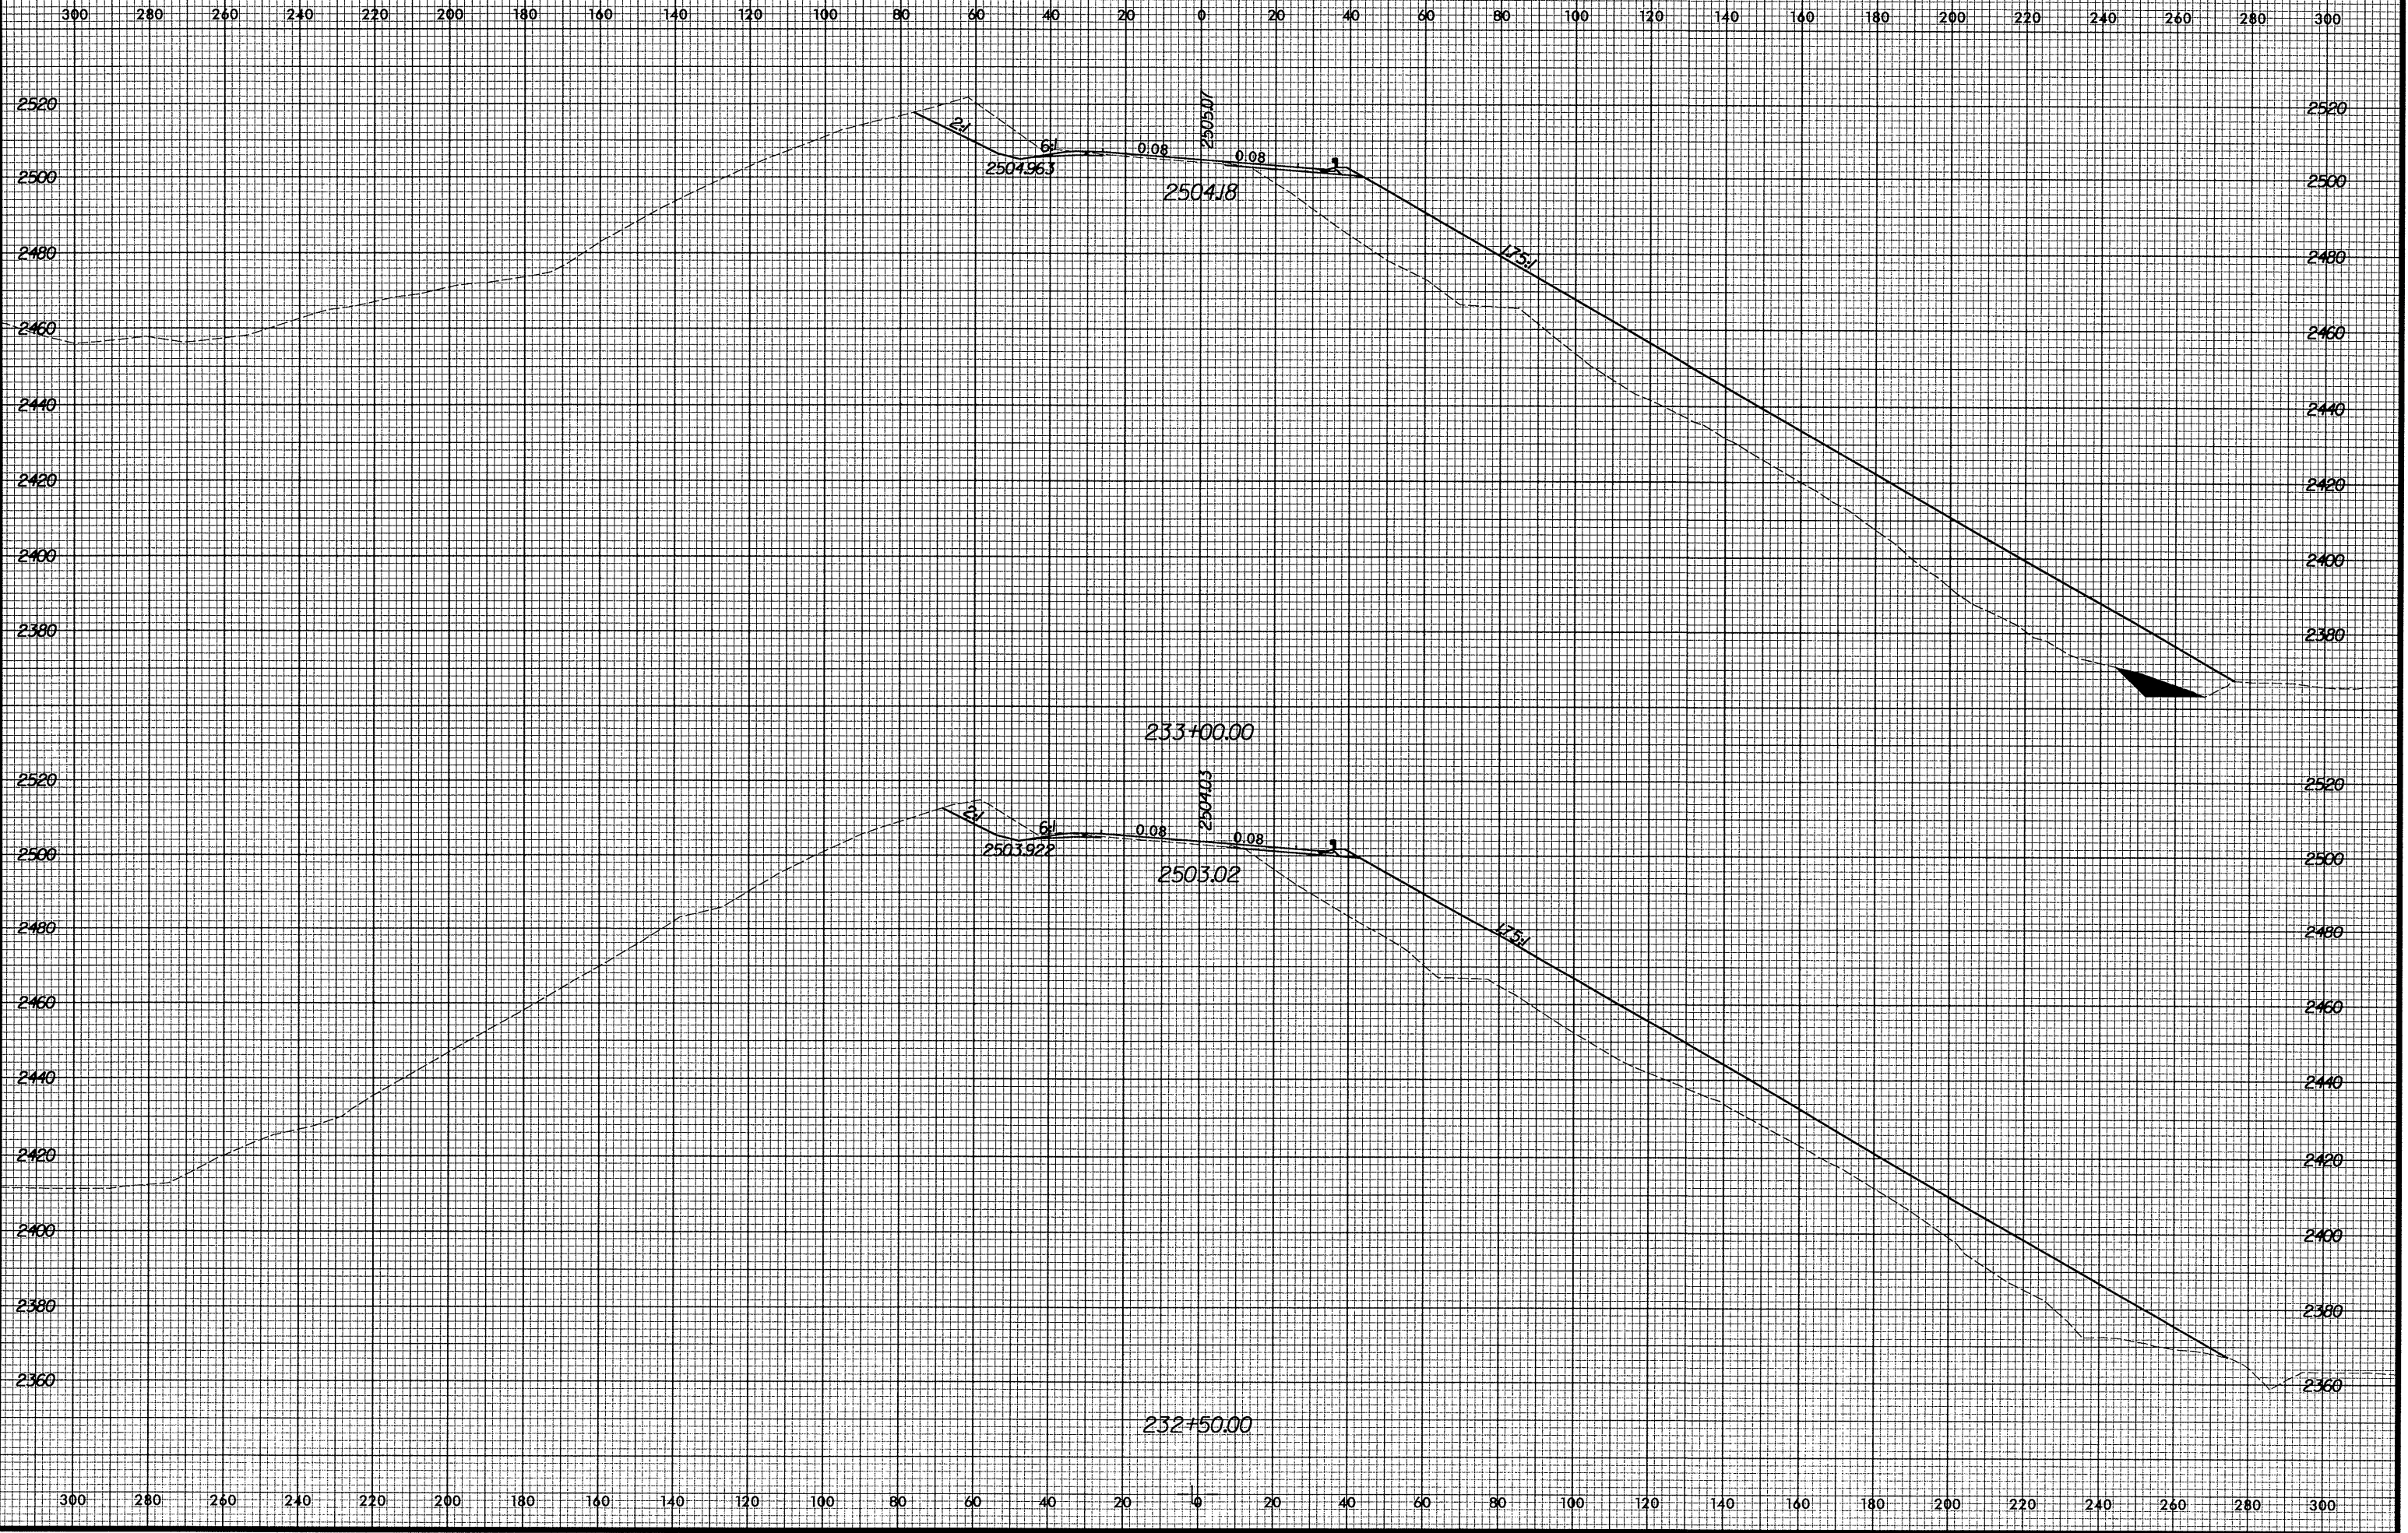

10/29/2004 10:41:35 AM R:\R-2237B\sc\530026950.rpl