


8/23/99

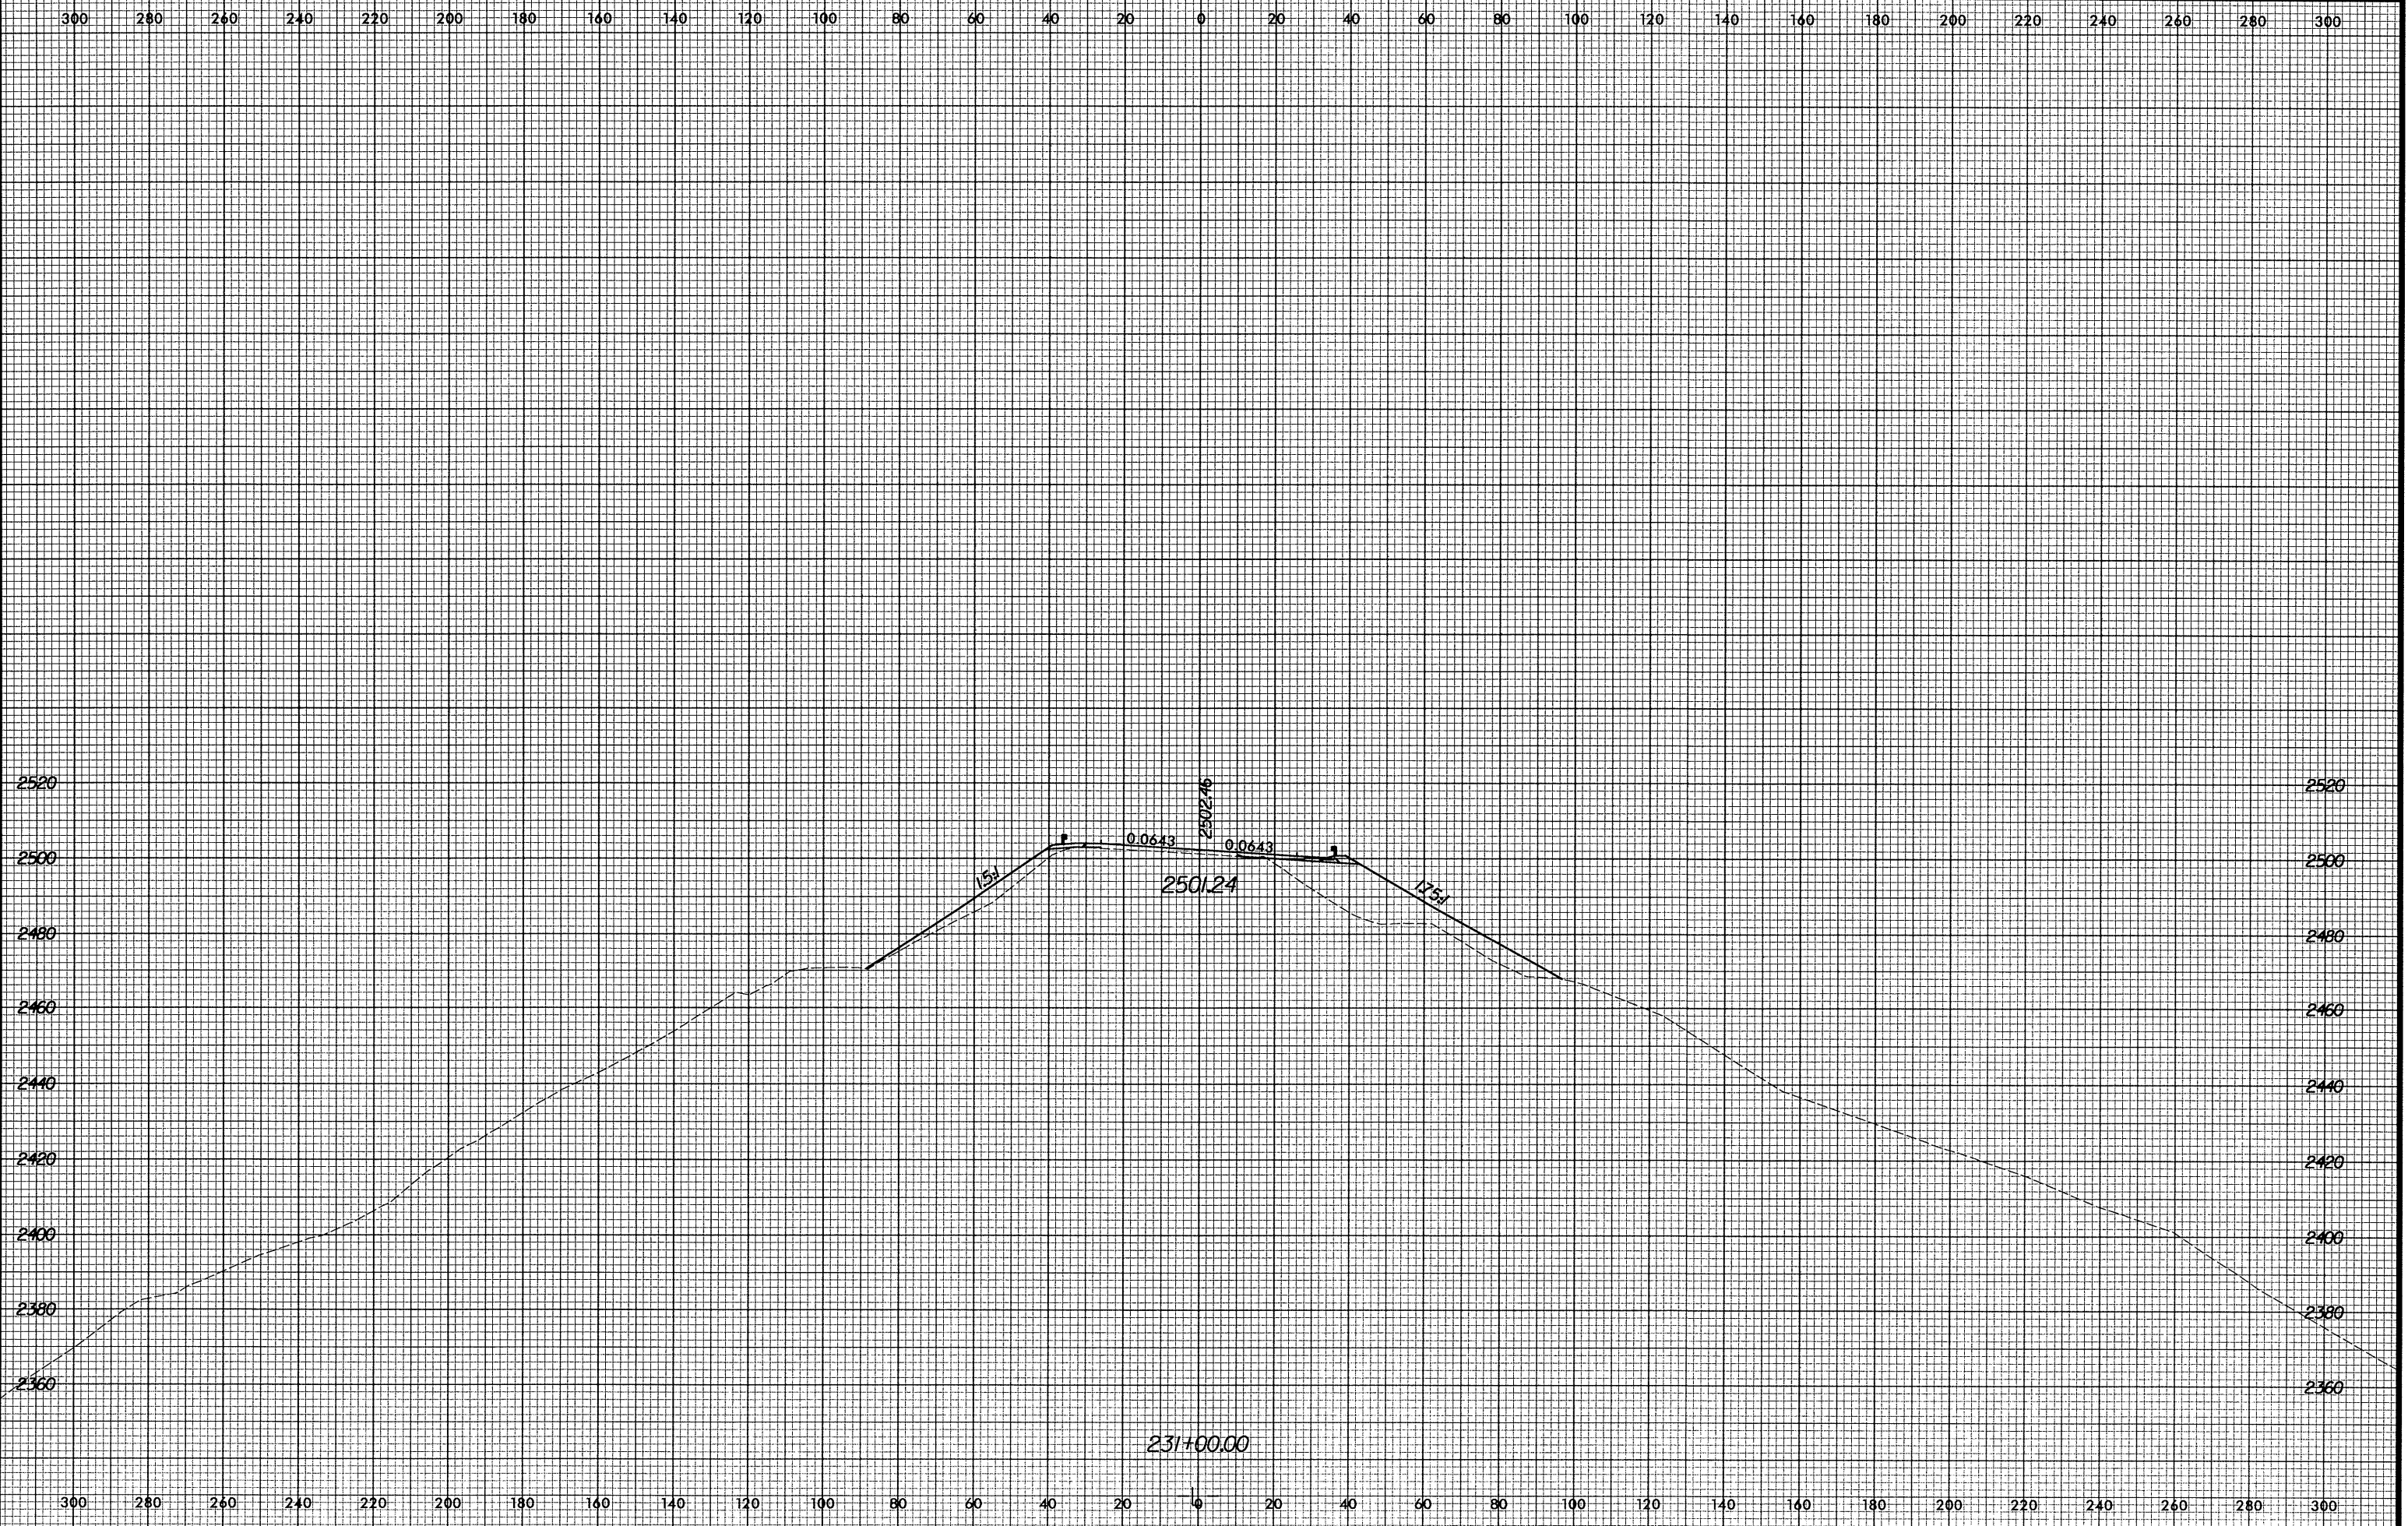

10/29/2004 9:41:38 AM L:\R2237B\XEG\530026950.dwg