


8/23/99

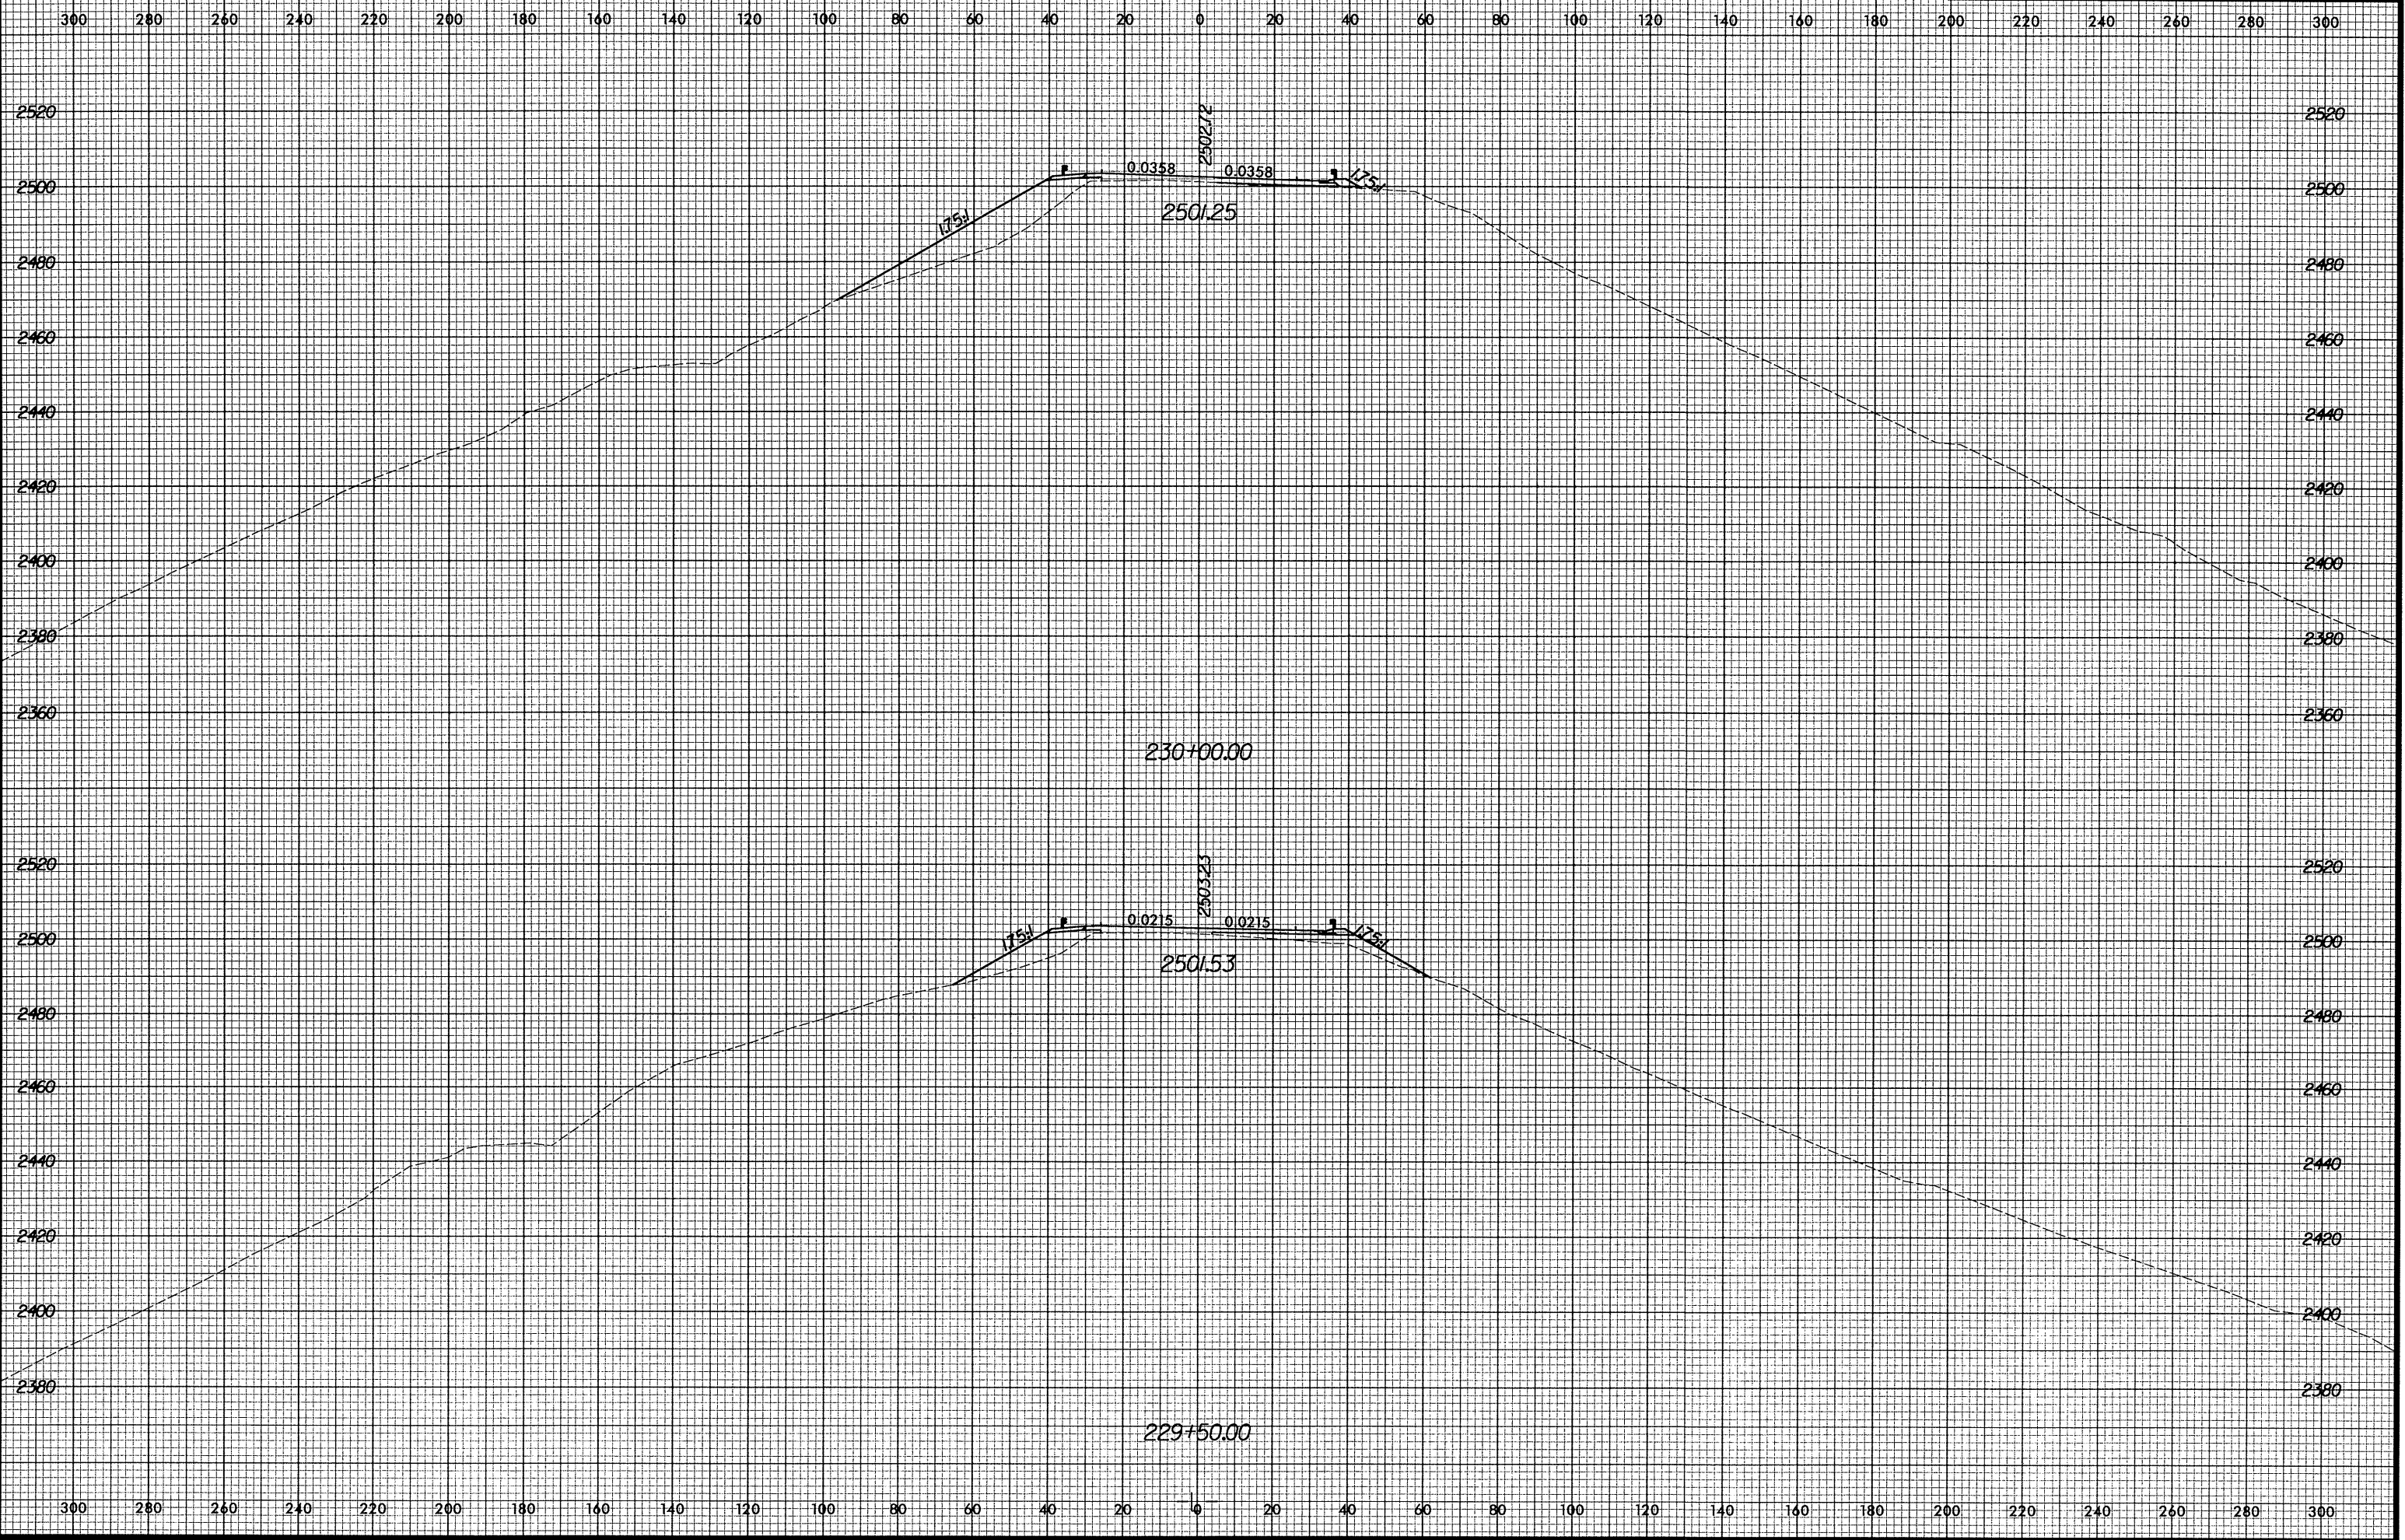

PROJ. REFERENCE NO.	SHEET NO.
R-2237B	X-280



10/29/2004 10:41:38 AM R:\2237B\530026950.xpl