

STATE	STATE PROJECT REFERENCE NO.	SHEET NO.	TOTAL SHEETS
N.C.	B-3626	1	
STATE PROJ. NO.	F.A. PROJ. NO.	DESCRIPTION	
33174.1.2	BRSTP-1154(2)	PE	
33174.2.2	BRSTP-1154(2)	R/W & UTILITY	
33174.3.2	BRSTP-1154(3)	CONSTR.	


STATE OF NORTH CAROLINA
DIVISION OF HIGHWAYS

CARTERET COUNTY


**LOCATION: BRIDGE NO. 26 OVER DEEP CREEK AND APPROACHES
ON SR 1154 (MILL CREEK ROAD)**

TYPE OF WORK: GRADING, DRAINAGE, PAVING, AND STRUCTURES

See Sheet 1-A For Index of Sheets
See Sheet 1-B for Conventional Symbols

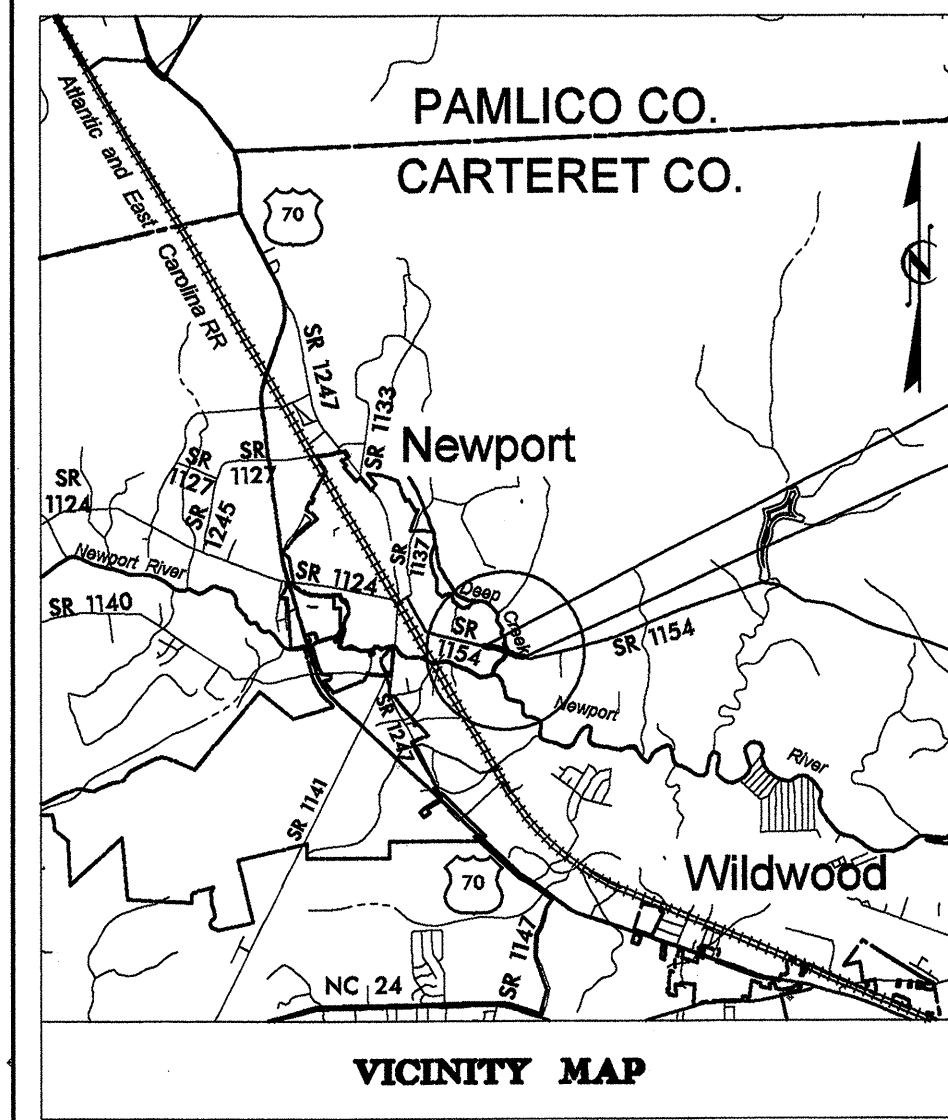


BEGIN PROJECT
END PROJECT

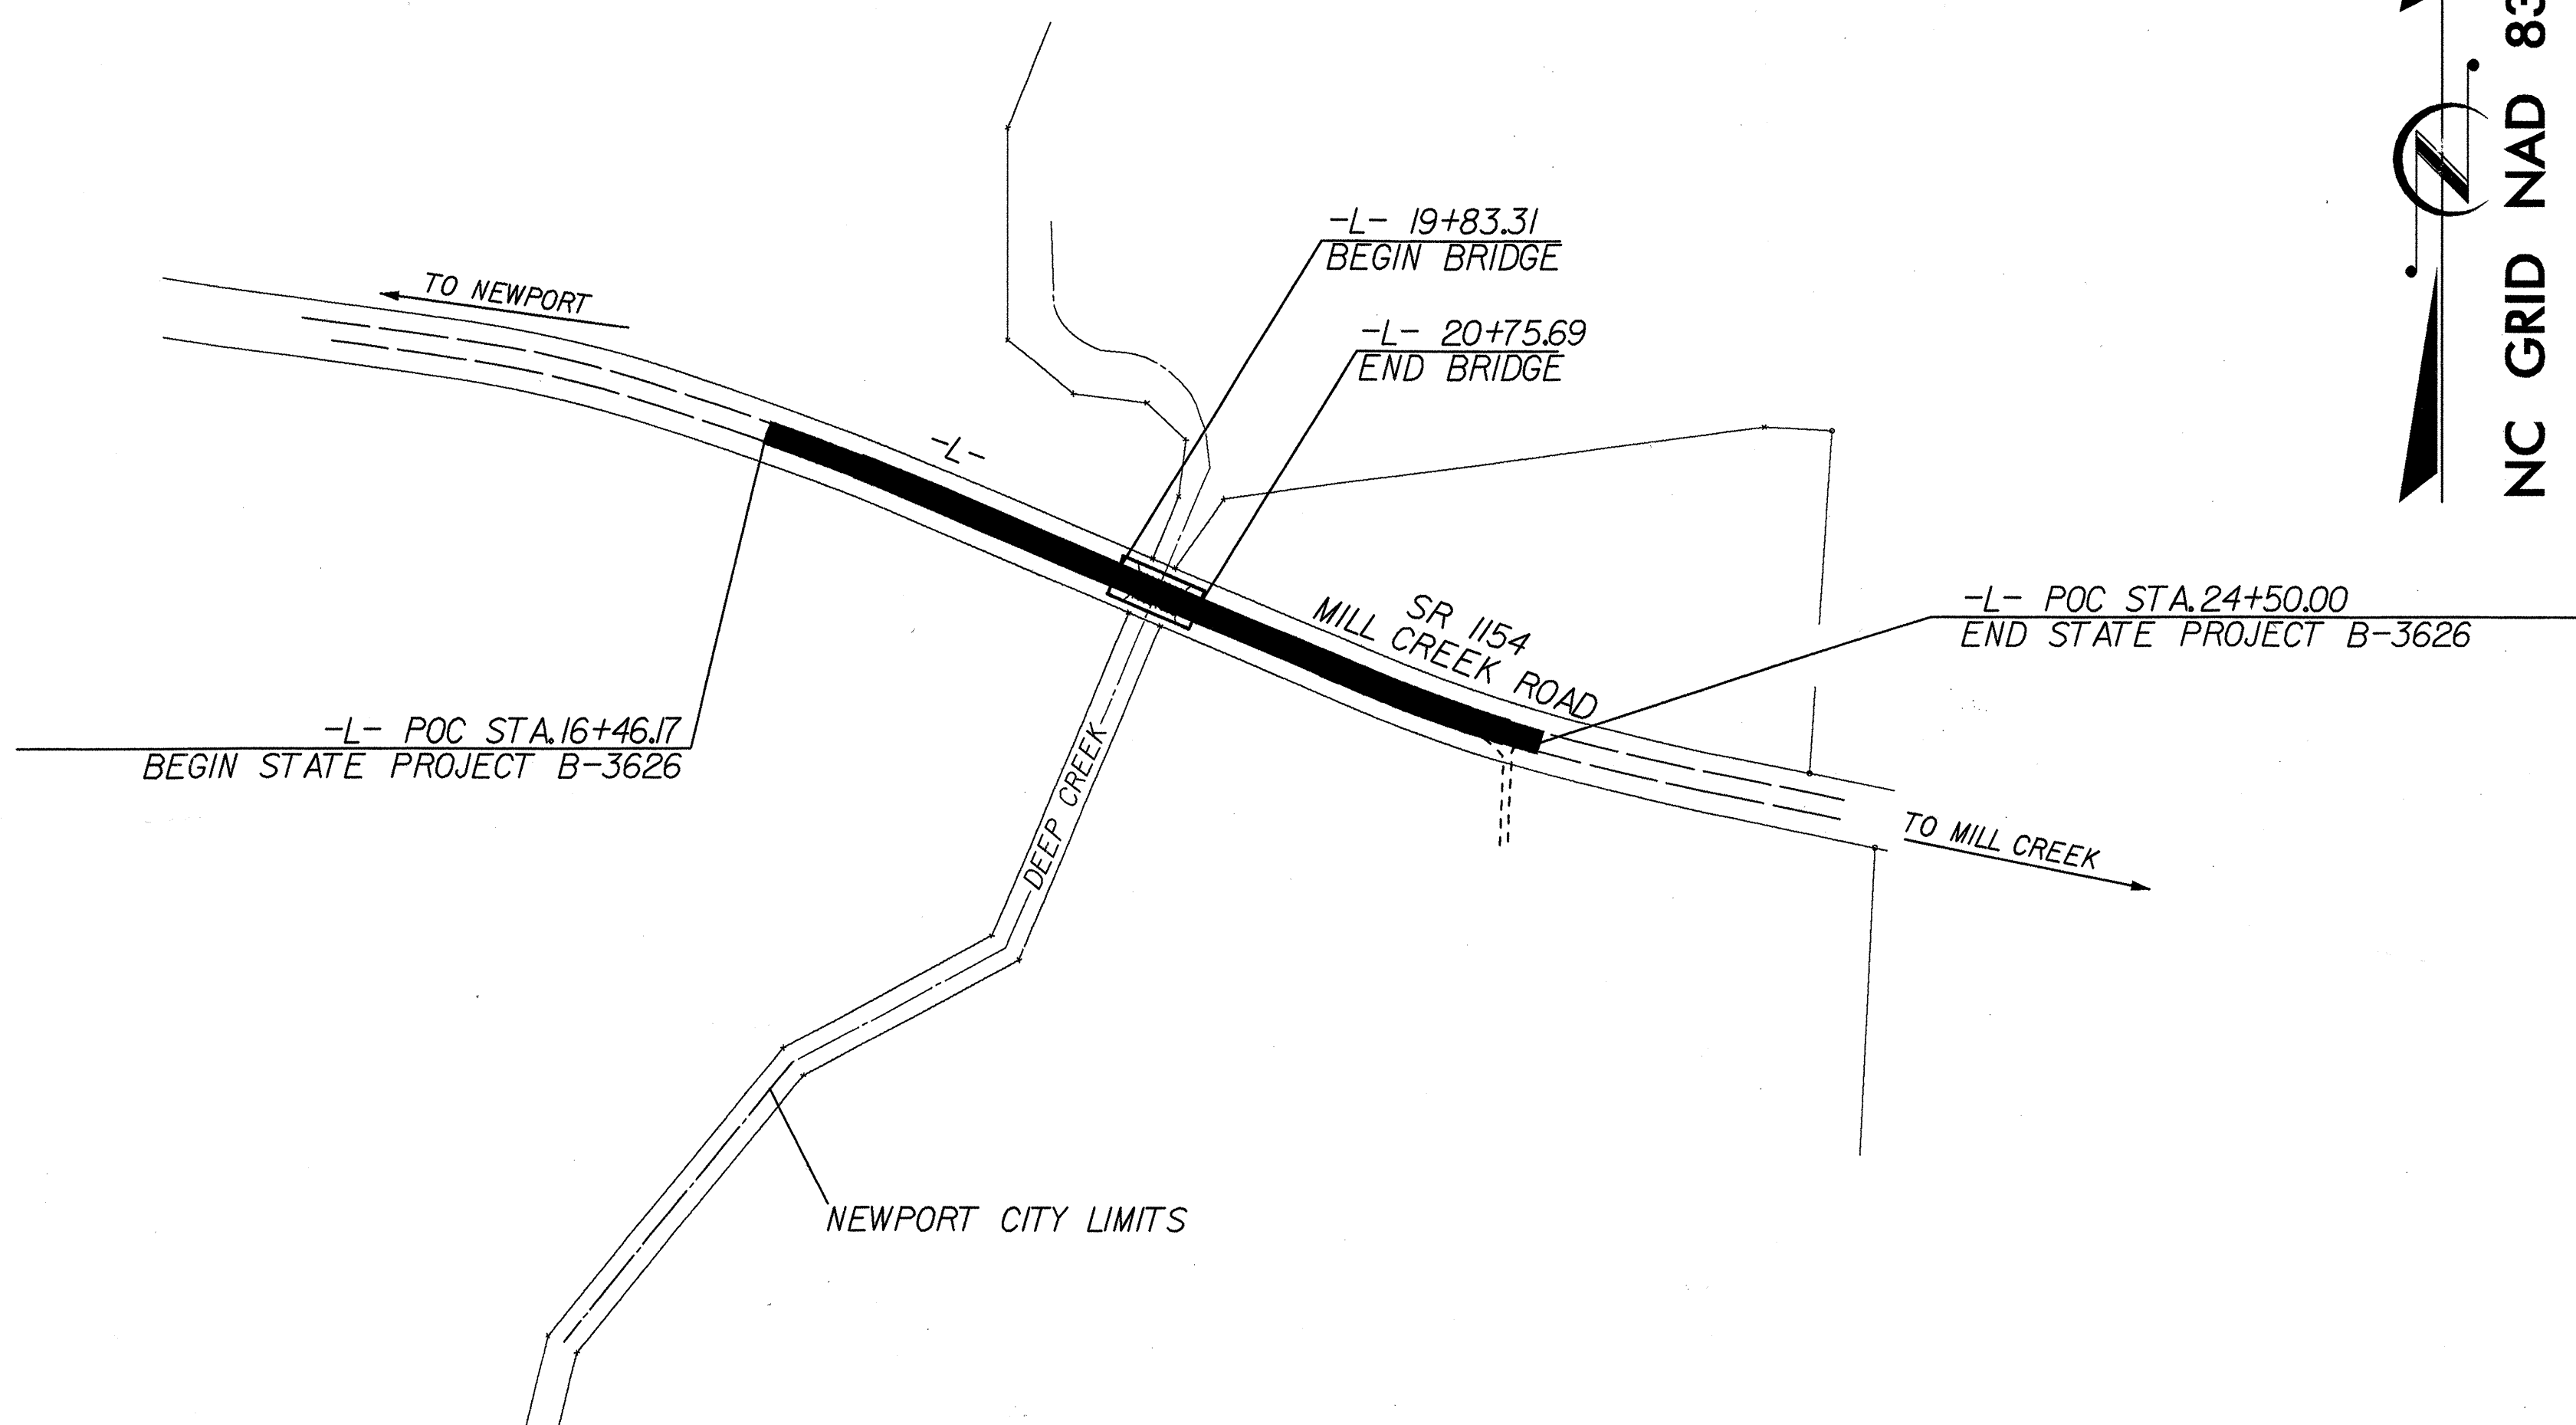

NC GRID NAD 8395

CONTRACT NO.: C200818 TIP PROJECT: B-3626

\$\$\$SYTIME\$\$\$\$\$
\$\$\$DGN\$\$\$\$\$
\$\$\$SERNAME\$\$\$\$\$

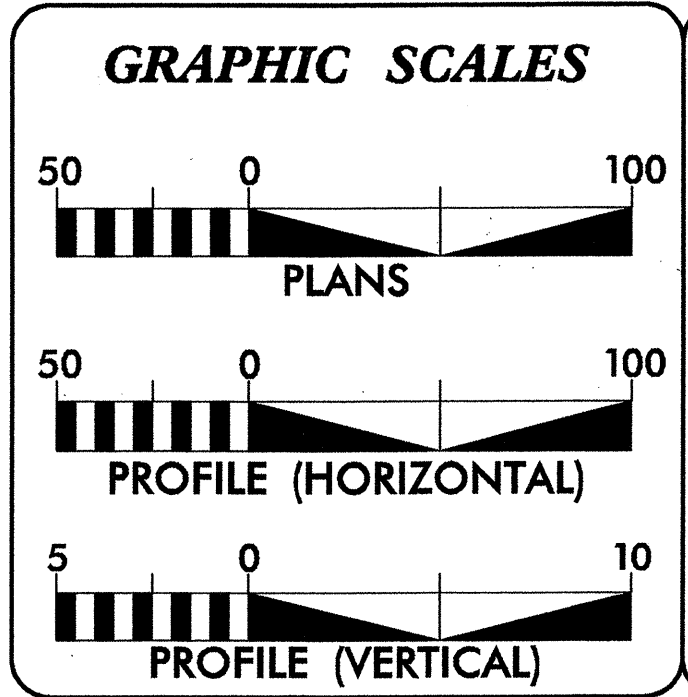

DESIGN DATA

ADT 2001 = 1500
ADT 2025 = 3000
DHV = 20%
D = 70%
T = 4%*
V = 60 MPH

* TTST 1% DUAL 3%

PROJECT LENGTH

LENGTH ROADWAY TIP PROJECT B-3626 = 0.135 mi
LENGTH STRUCTURES TIP PROJECT B-3626 = 0.017 mi
TOTAL LENGTH TIP PROJECT B-3626 = 0.152 mi

Prepared in the Office of:
SEAR·BROWN
1000 Corporate Drive, Suite 101
Hillsborough, NC 27278-8551
(919) 732-3883
www.searbrown.com

PREPARED FOR THE DEPARTMENT OF TRANSPORTATION
DIVISION OF HIGHWAYS, RALEIGH, NC
NCDOT CONTACT
CATHY S. HOUSER, PE
DESIGN SERVICES PROJECT ENGINEER

2002 STANDARD SPECIFICATIONS

RIGHT OF WAY DATE:
FEBRUARY 21, 2003

LETTING DATE:
DECEMBER 21, 2004

JAMES W. PARKER JR., PE, PLS
PROJECT ENGINEER

DENNIS NAILLON, PE
PROJECT DESIGN ENGINEER

HYDRAULIC ENGINEER

1-31-04
P.E.

ROADWAY DESIGN ENGINEER

P.E.

**DIVISION OF HIGHWAYS
STATE OF NORTH CAROLINA**

Aut McMillan
P.E.

STATE DESIGN ENGINEER

**DEPARTMENT OF TRANSPORTATION
FEDERAL HIGHWAY ADMINISTRATION**

APPROVED
DIVISION ADMINISTRATOR

DATE