


NOTE:
 ▲ DISTANCE TO THE FIRST DECK DRAIN TO BE SHIFTED SLIGHTLY AS NECESSARY TO CENTER DECK DRAINS BETWEEN THE #5 S3 BARS IN CORED SLAB.

PROJECT NO. B-4058
CASWELL COUNTY
 STATION: 16+75.55 -L-

SHEET 3 OF 7
 STATE OF NORTH CAROLINA
 DEPARTMENT OF TRANSPORTATION
 RALEIGH
 SUPERSTRUCTURE
 PLAN OF SPAN "B"

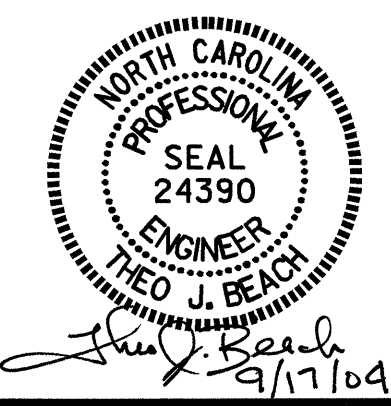

DRAWN BY : P.C. BREWER DATE : 10/14/03
 CHECKED BY : M. BRITT DATE : 10/27/03

REVISIONS						SHEET NO.
NO.	BY:	DATE:	NO.	BY:	DATE:	S-6
1			3			TOTAL SHEETS
2			4			25