



8/23/99

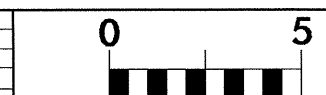

PROJ. REFERENCE NO. B-4058 SHEET NO. X-7

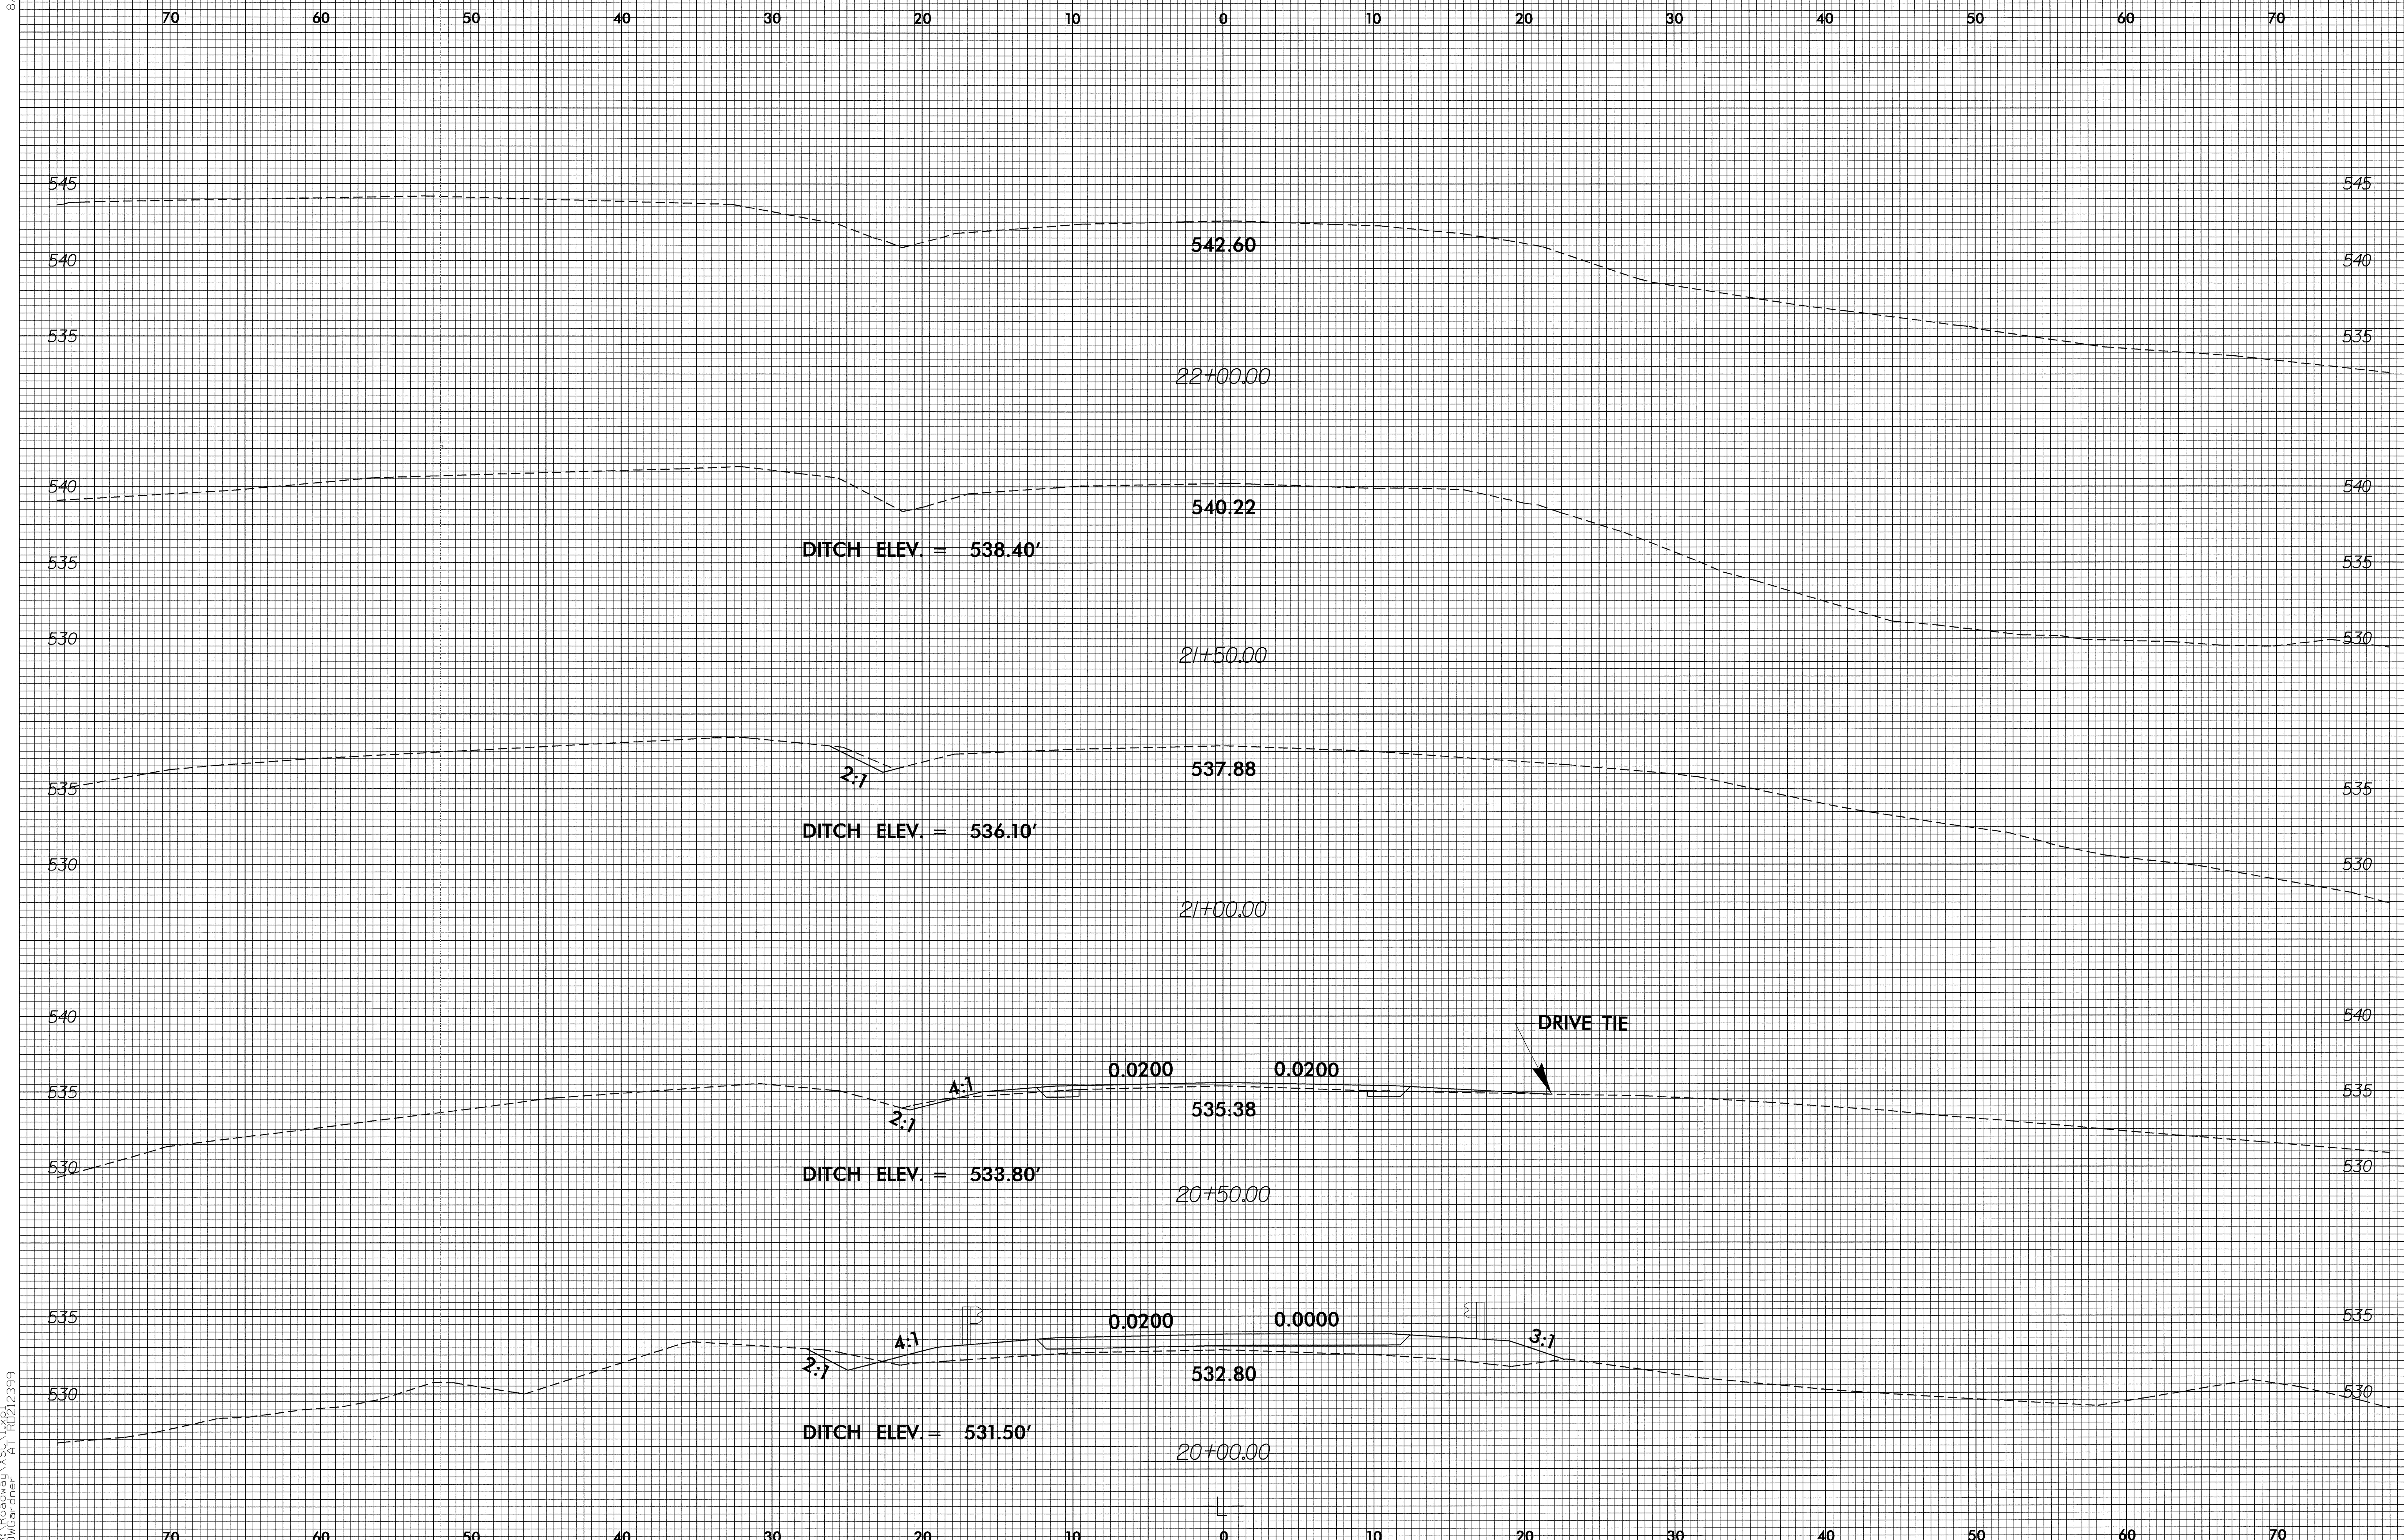

22-DEC-2003 09:48  
C:\Roadway\XSC\1\RD212399  
DWGardner AT RD212399