


8/23/99

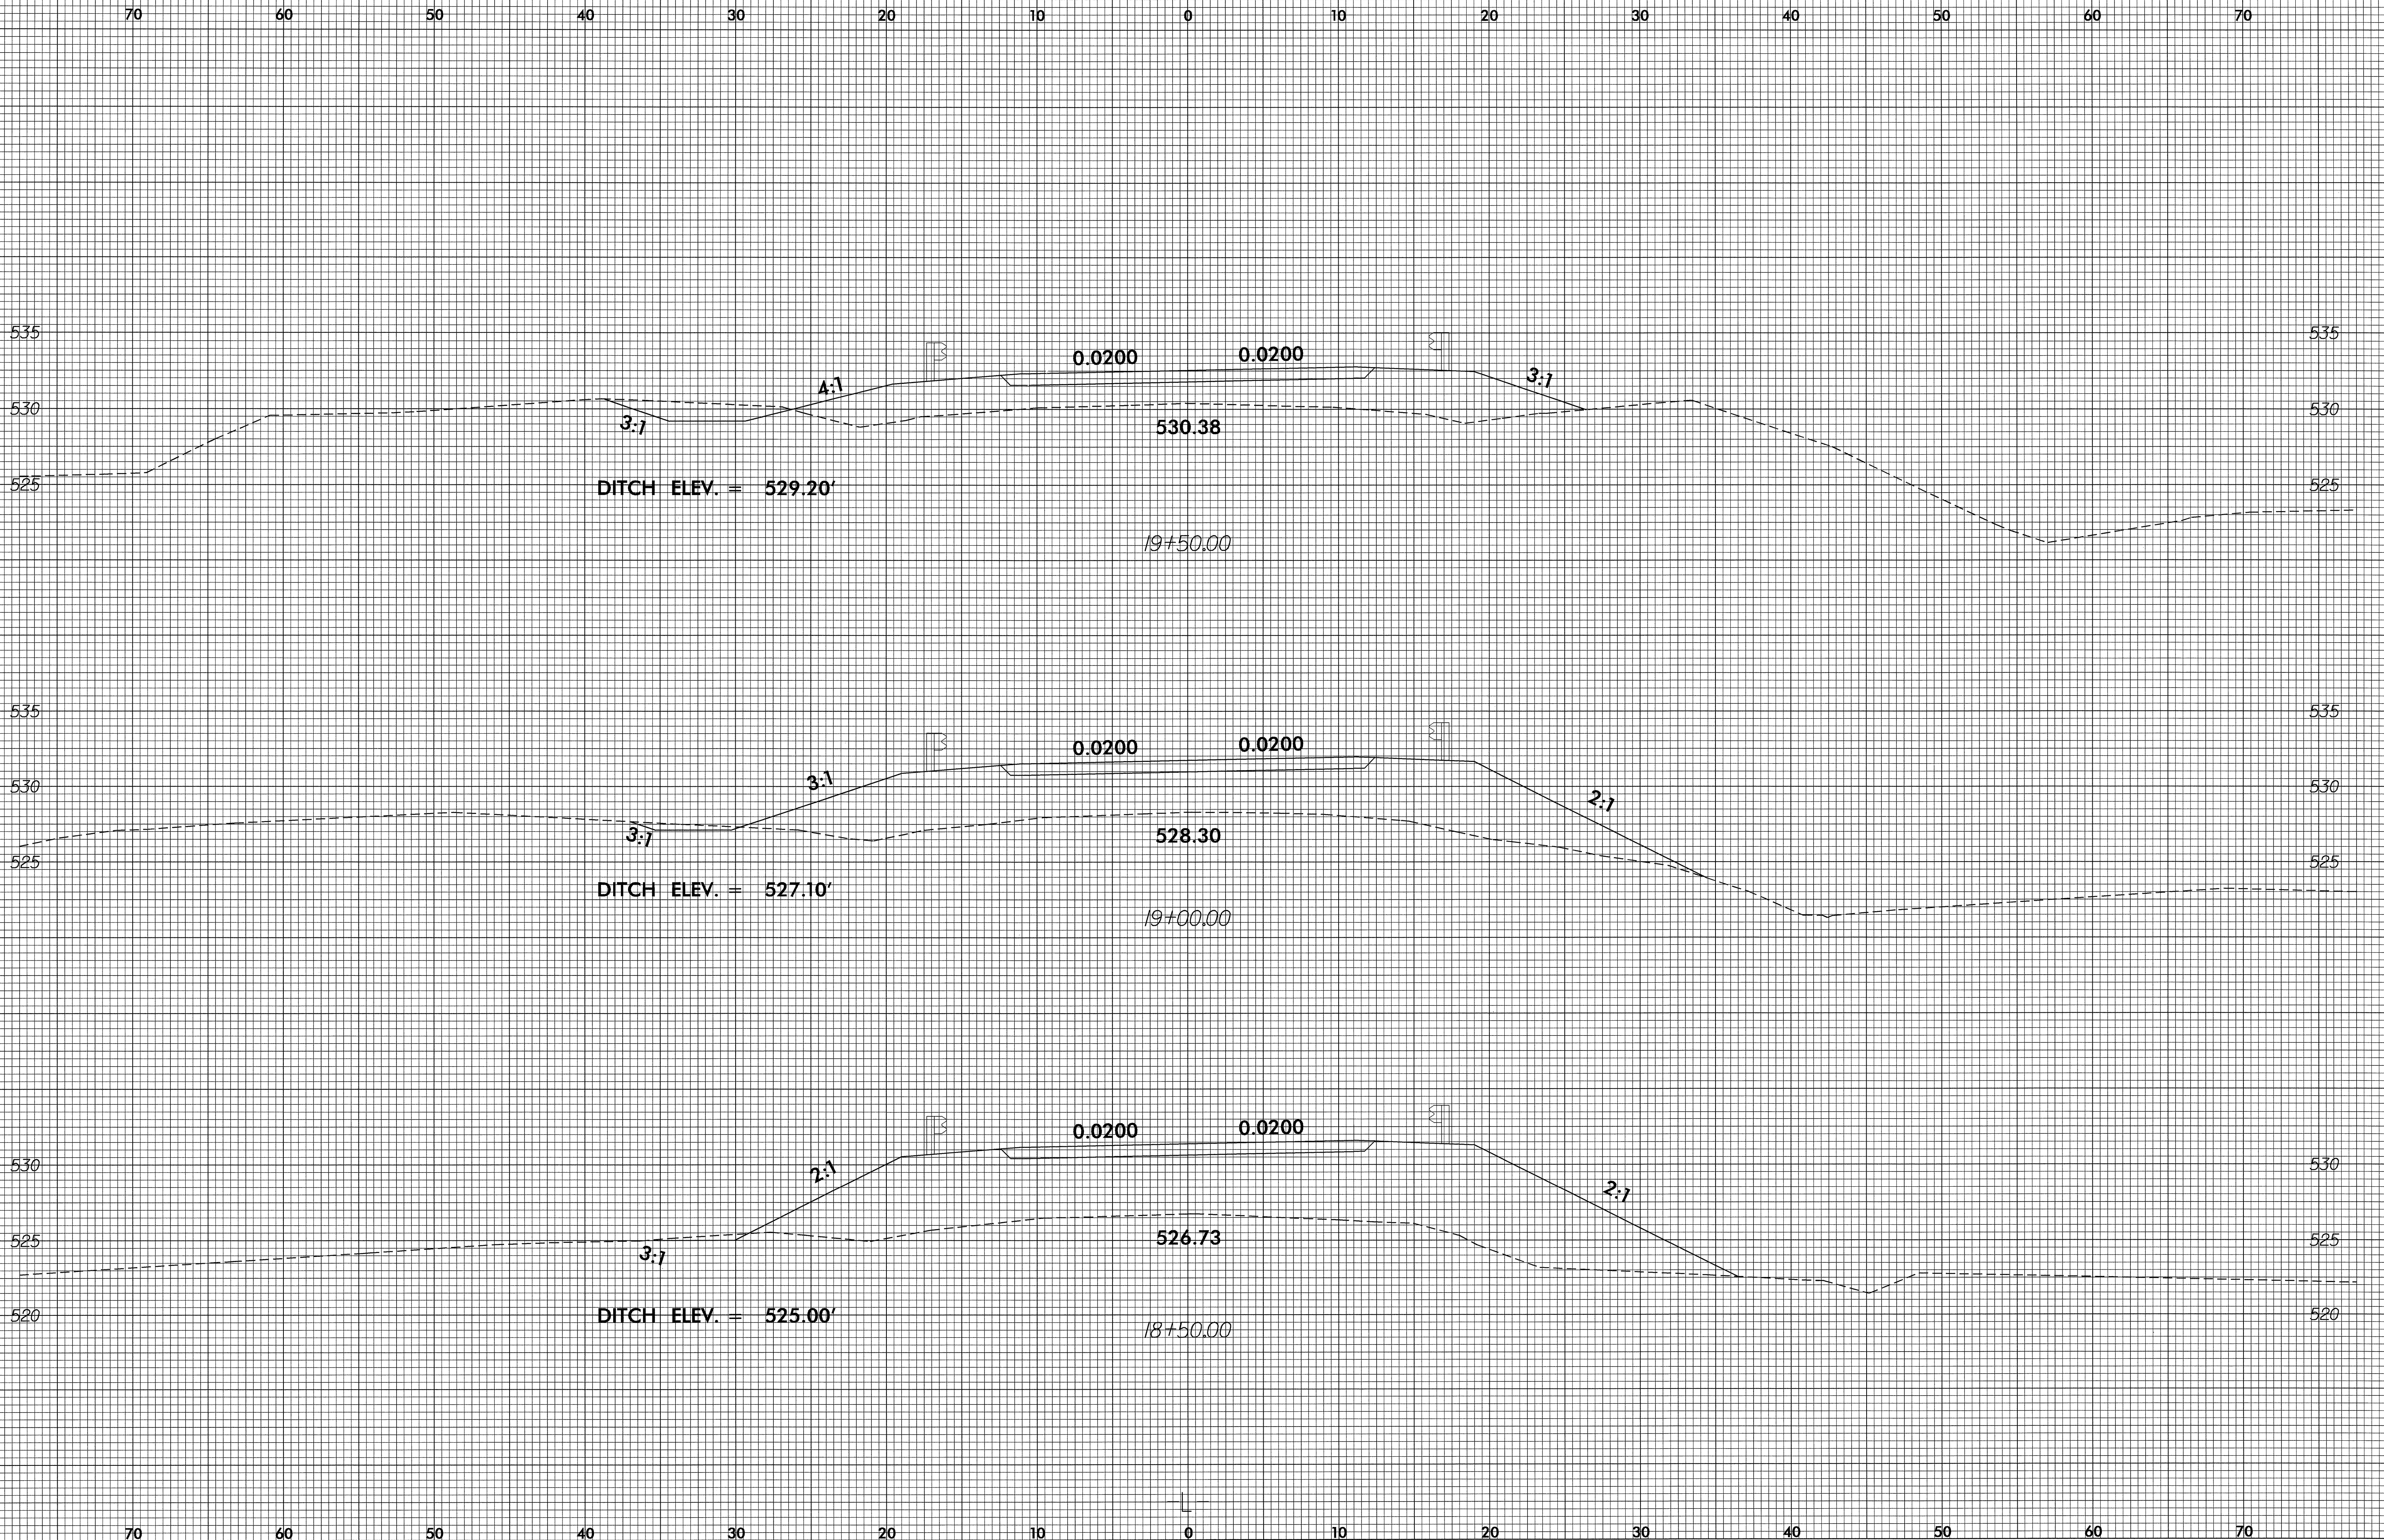

PROJ. REFERENCE NO.  
B-4058

SHEET NO.  
X-6



30-OCT-2003 12:29  
R:\Roadway\531\18B1  
DWGardner AT RD212399