


8/23/99



PROJ. REFERENCE NO.
B-4058

SHEET NO.
X-5

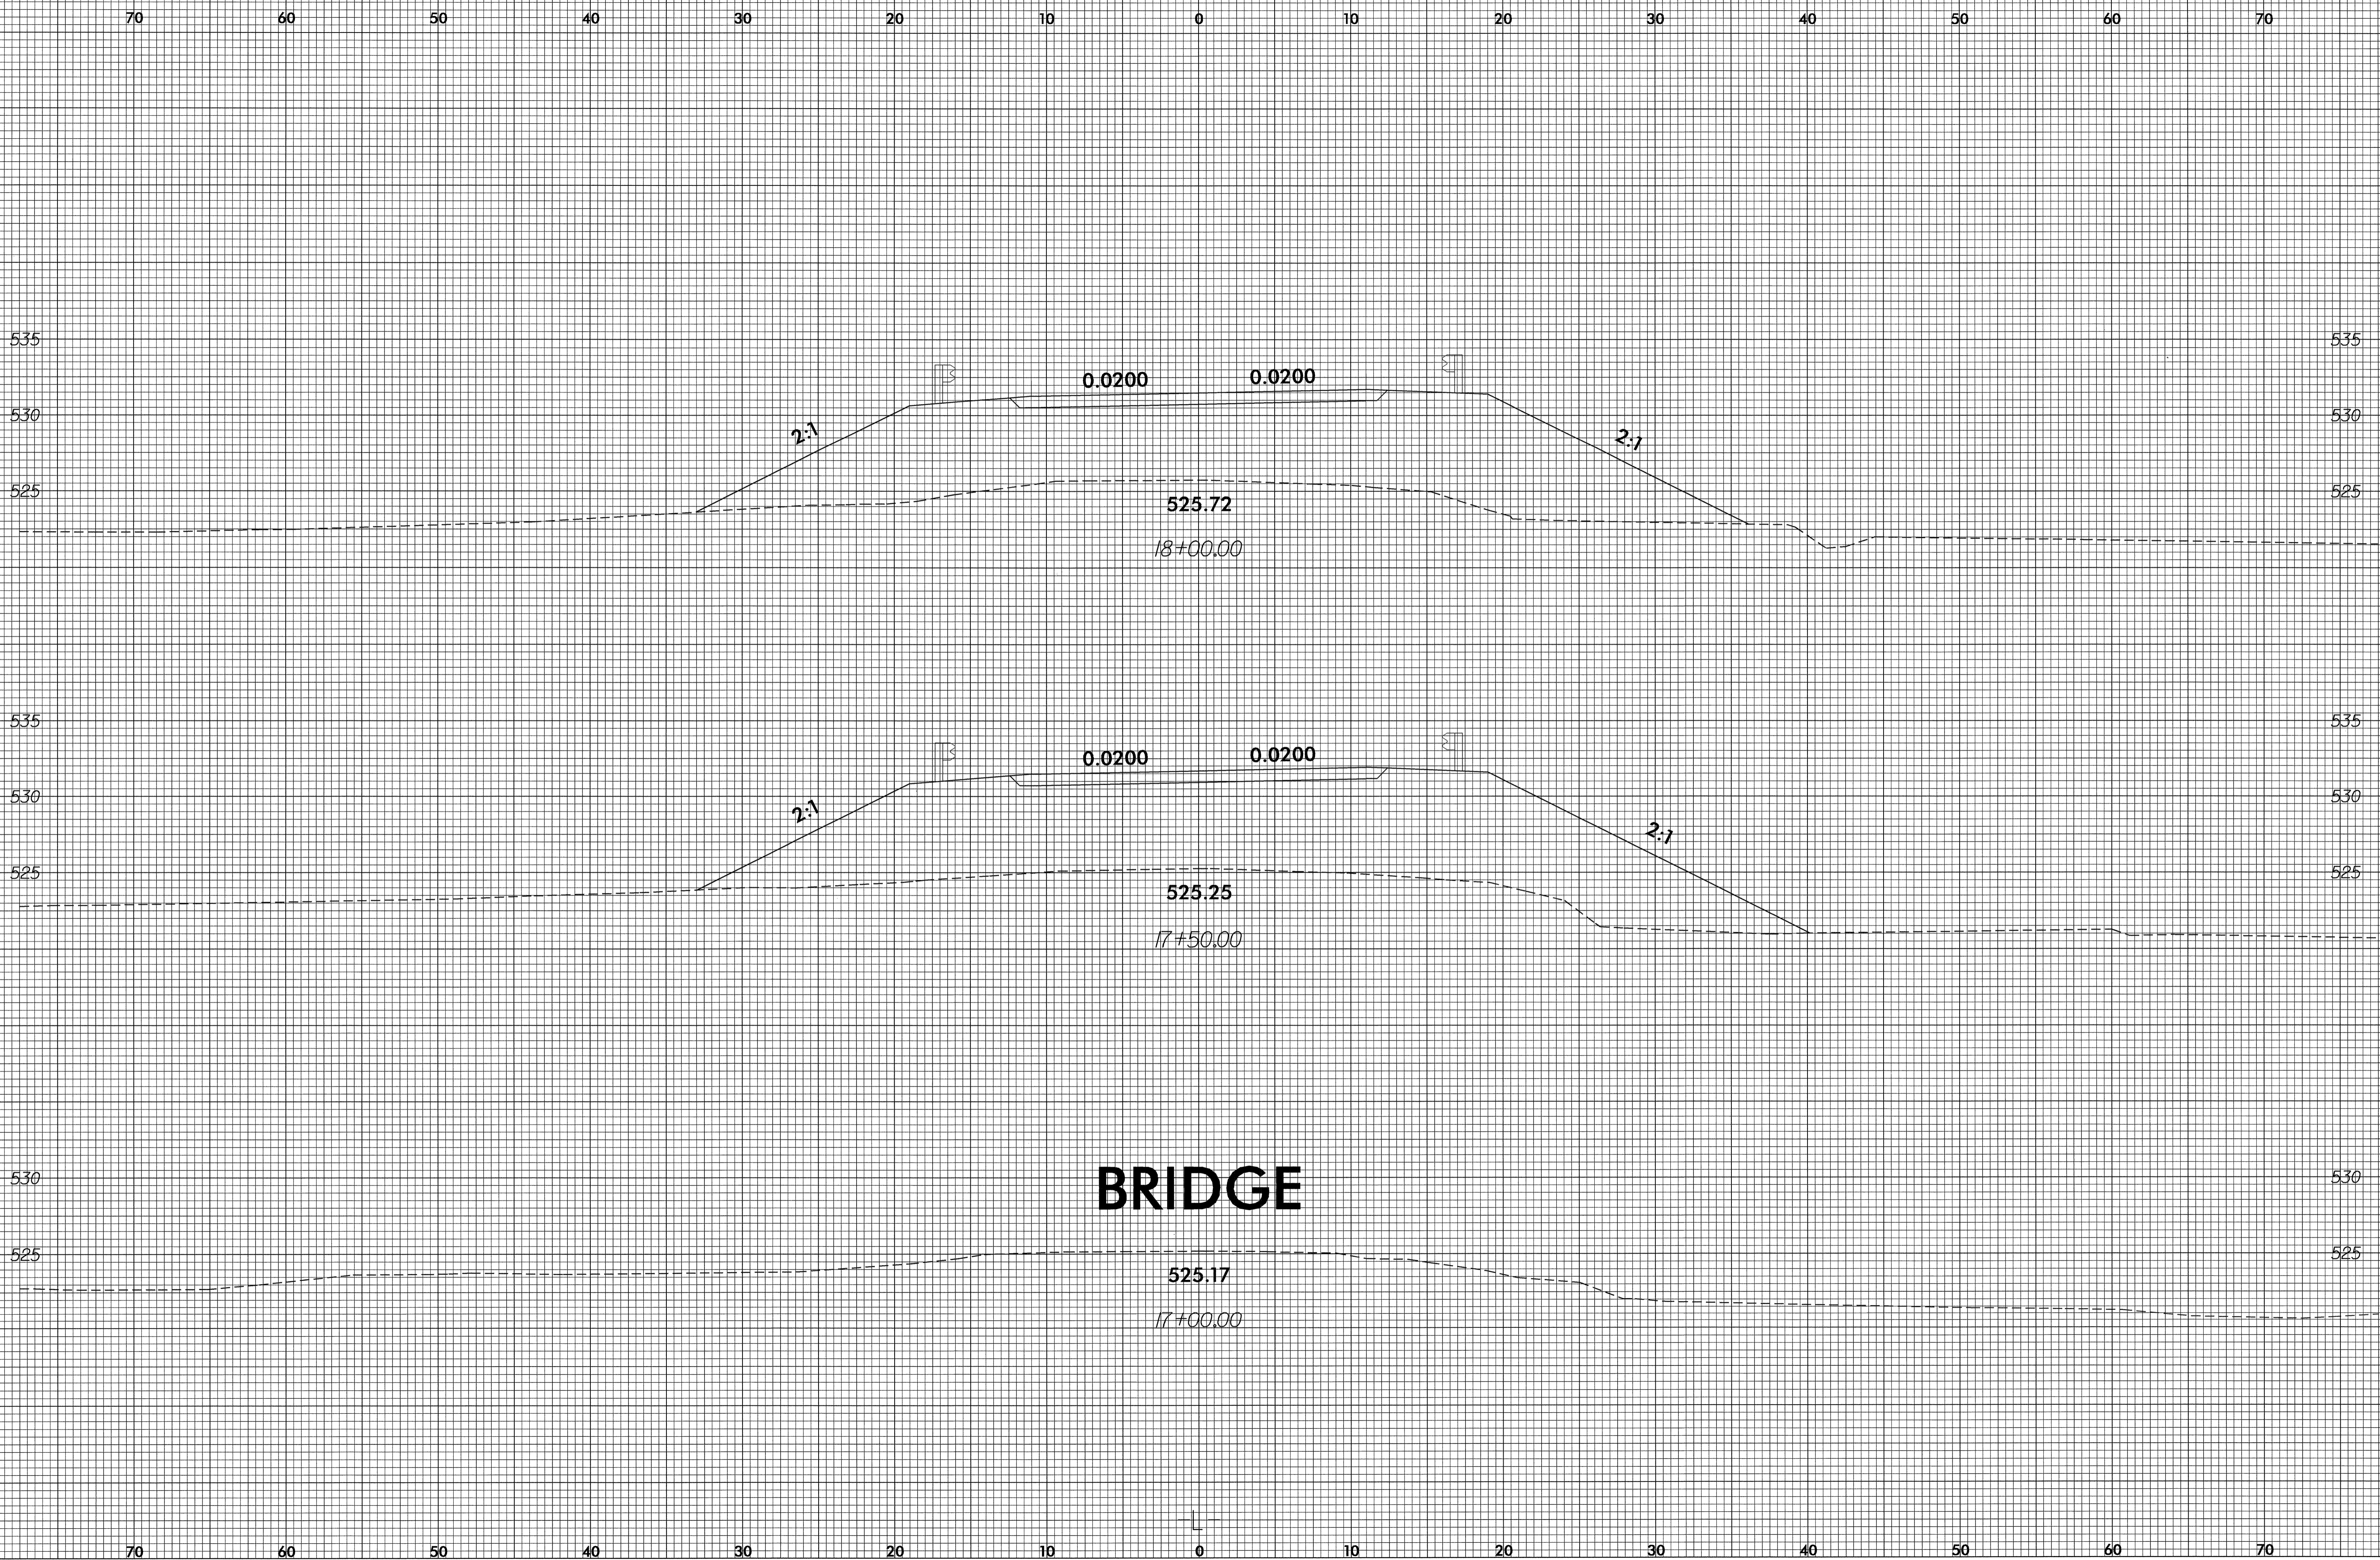

BRIDGE

30-OCT-2003 12:29
P:\Roadwork\581\881
DWGardner AT RD212399