


8/23/99

# BRIDGE

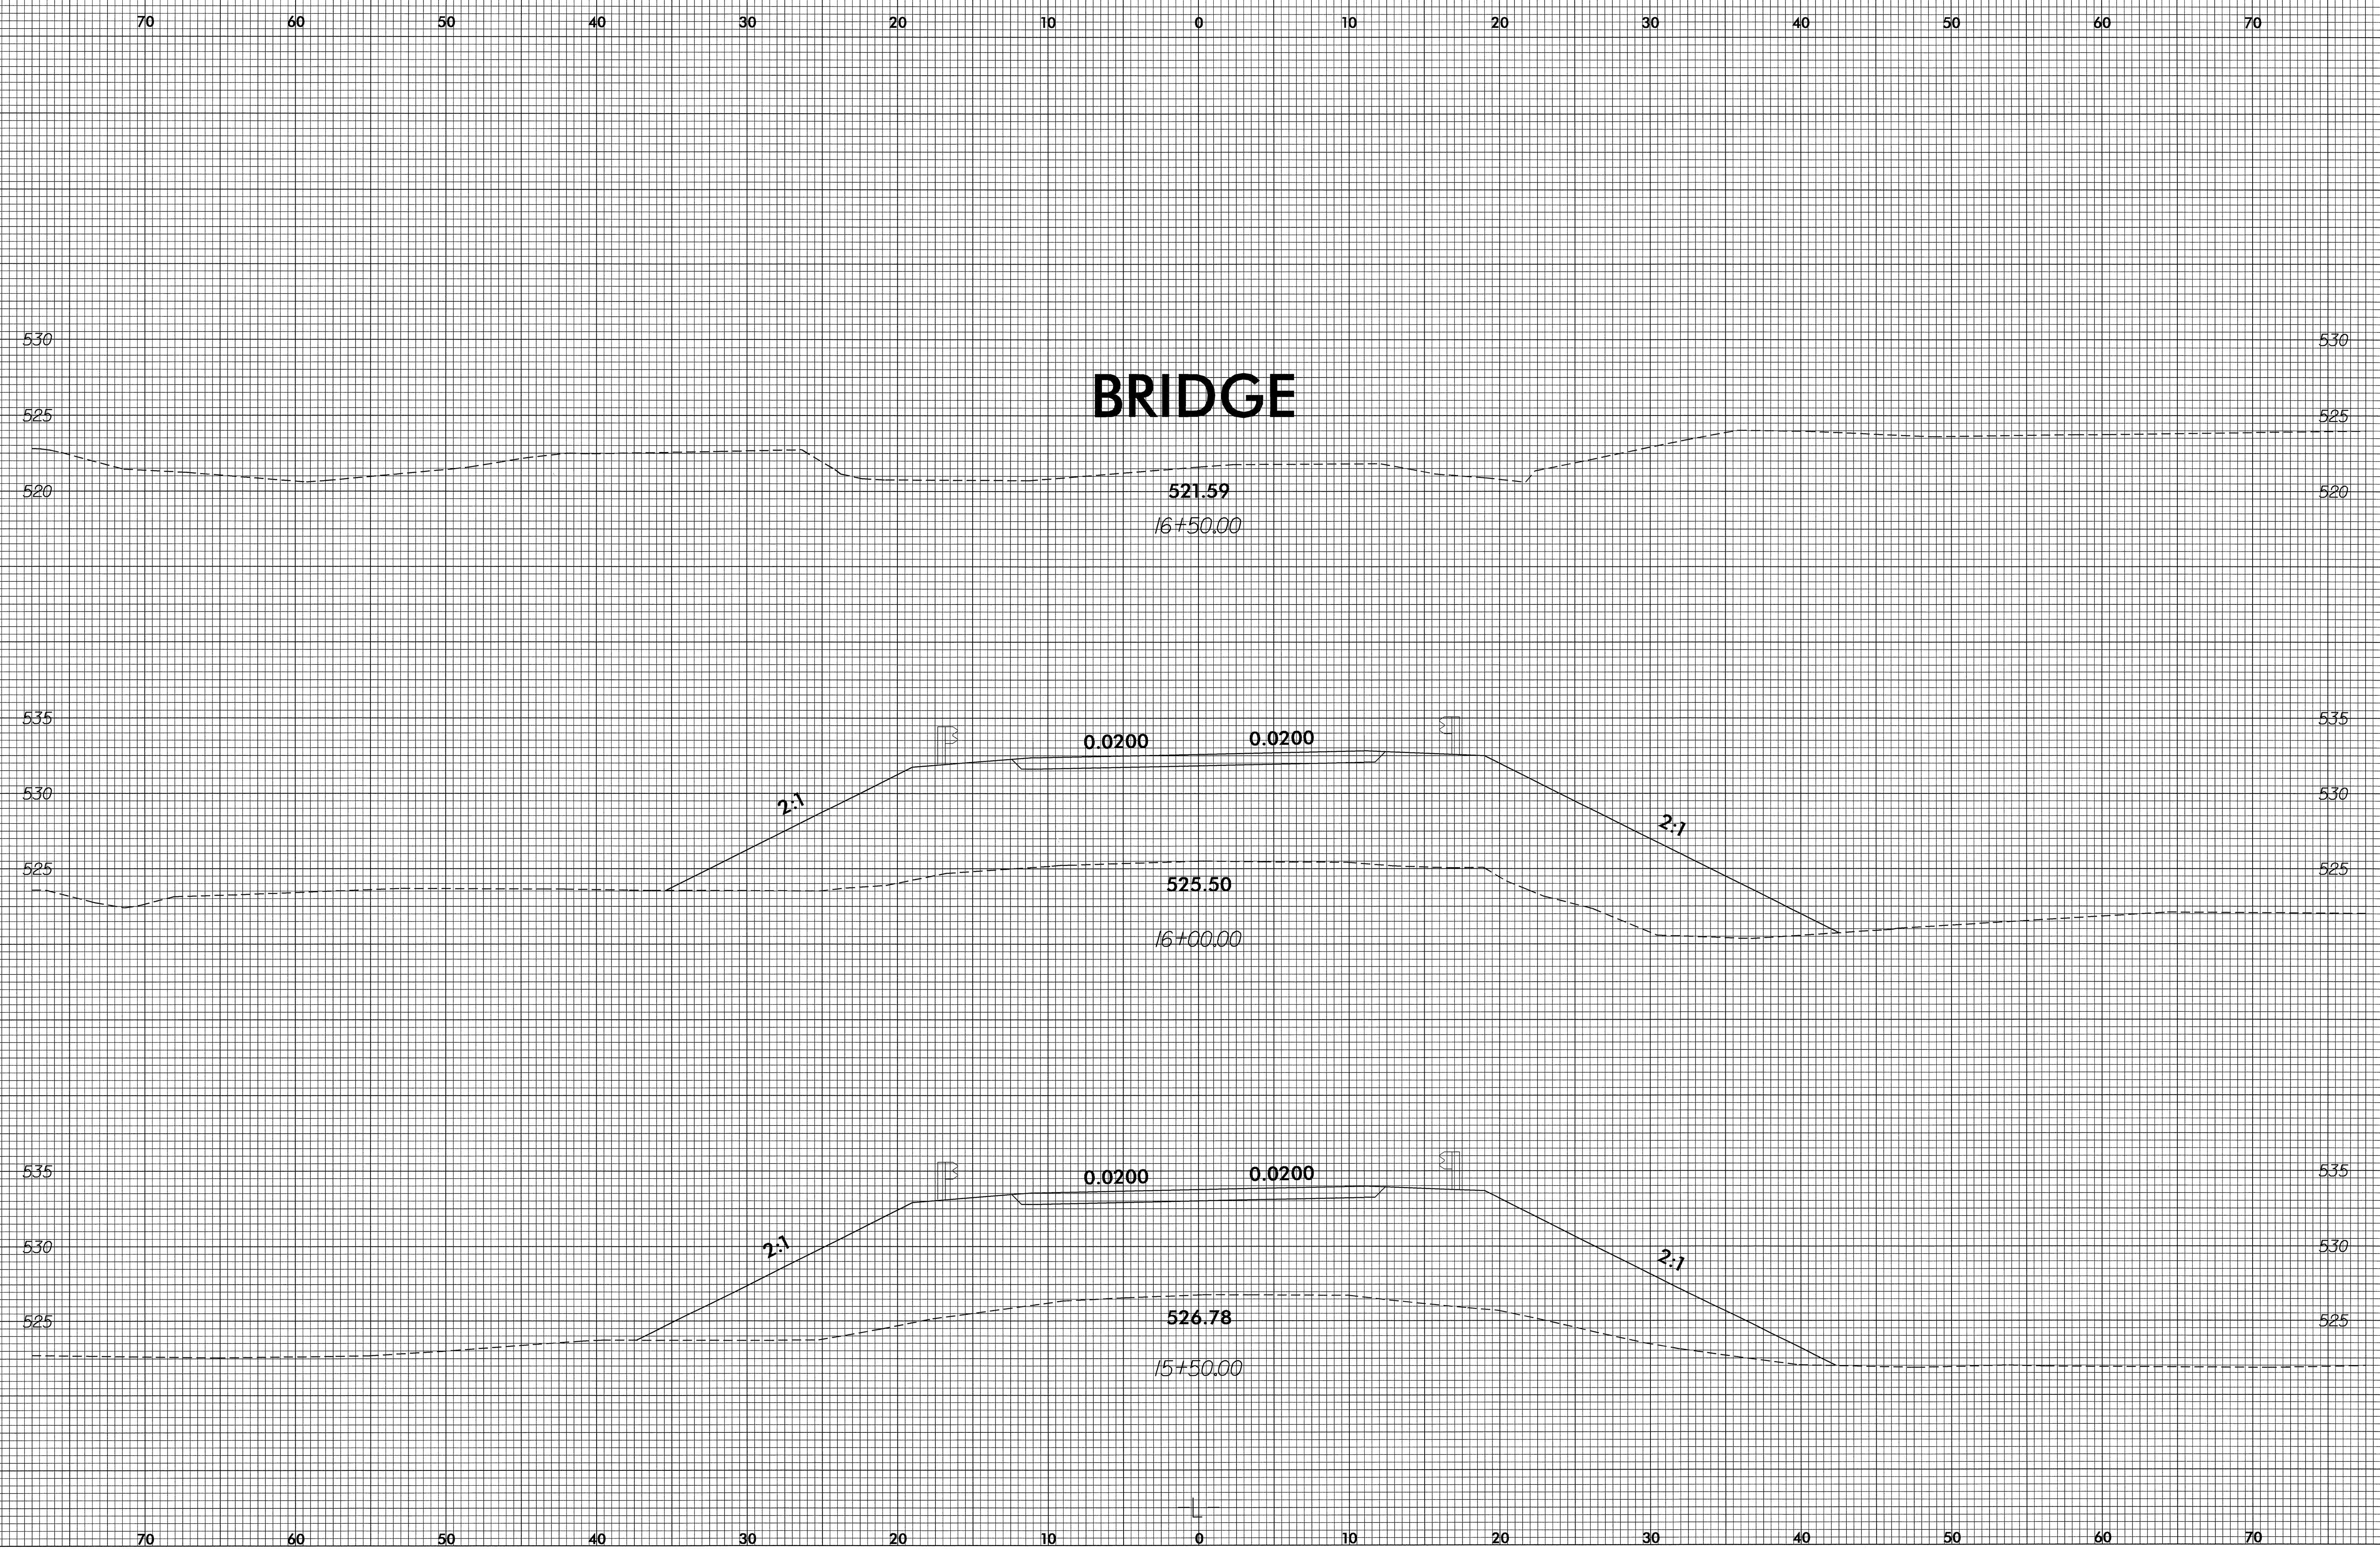

30-OCT-2003 12:28  
R:\Roadway\501\XP1  
DWGardner AT RD212399