


8/23/99

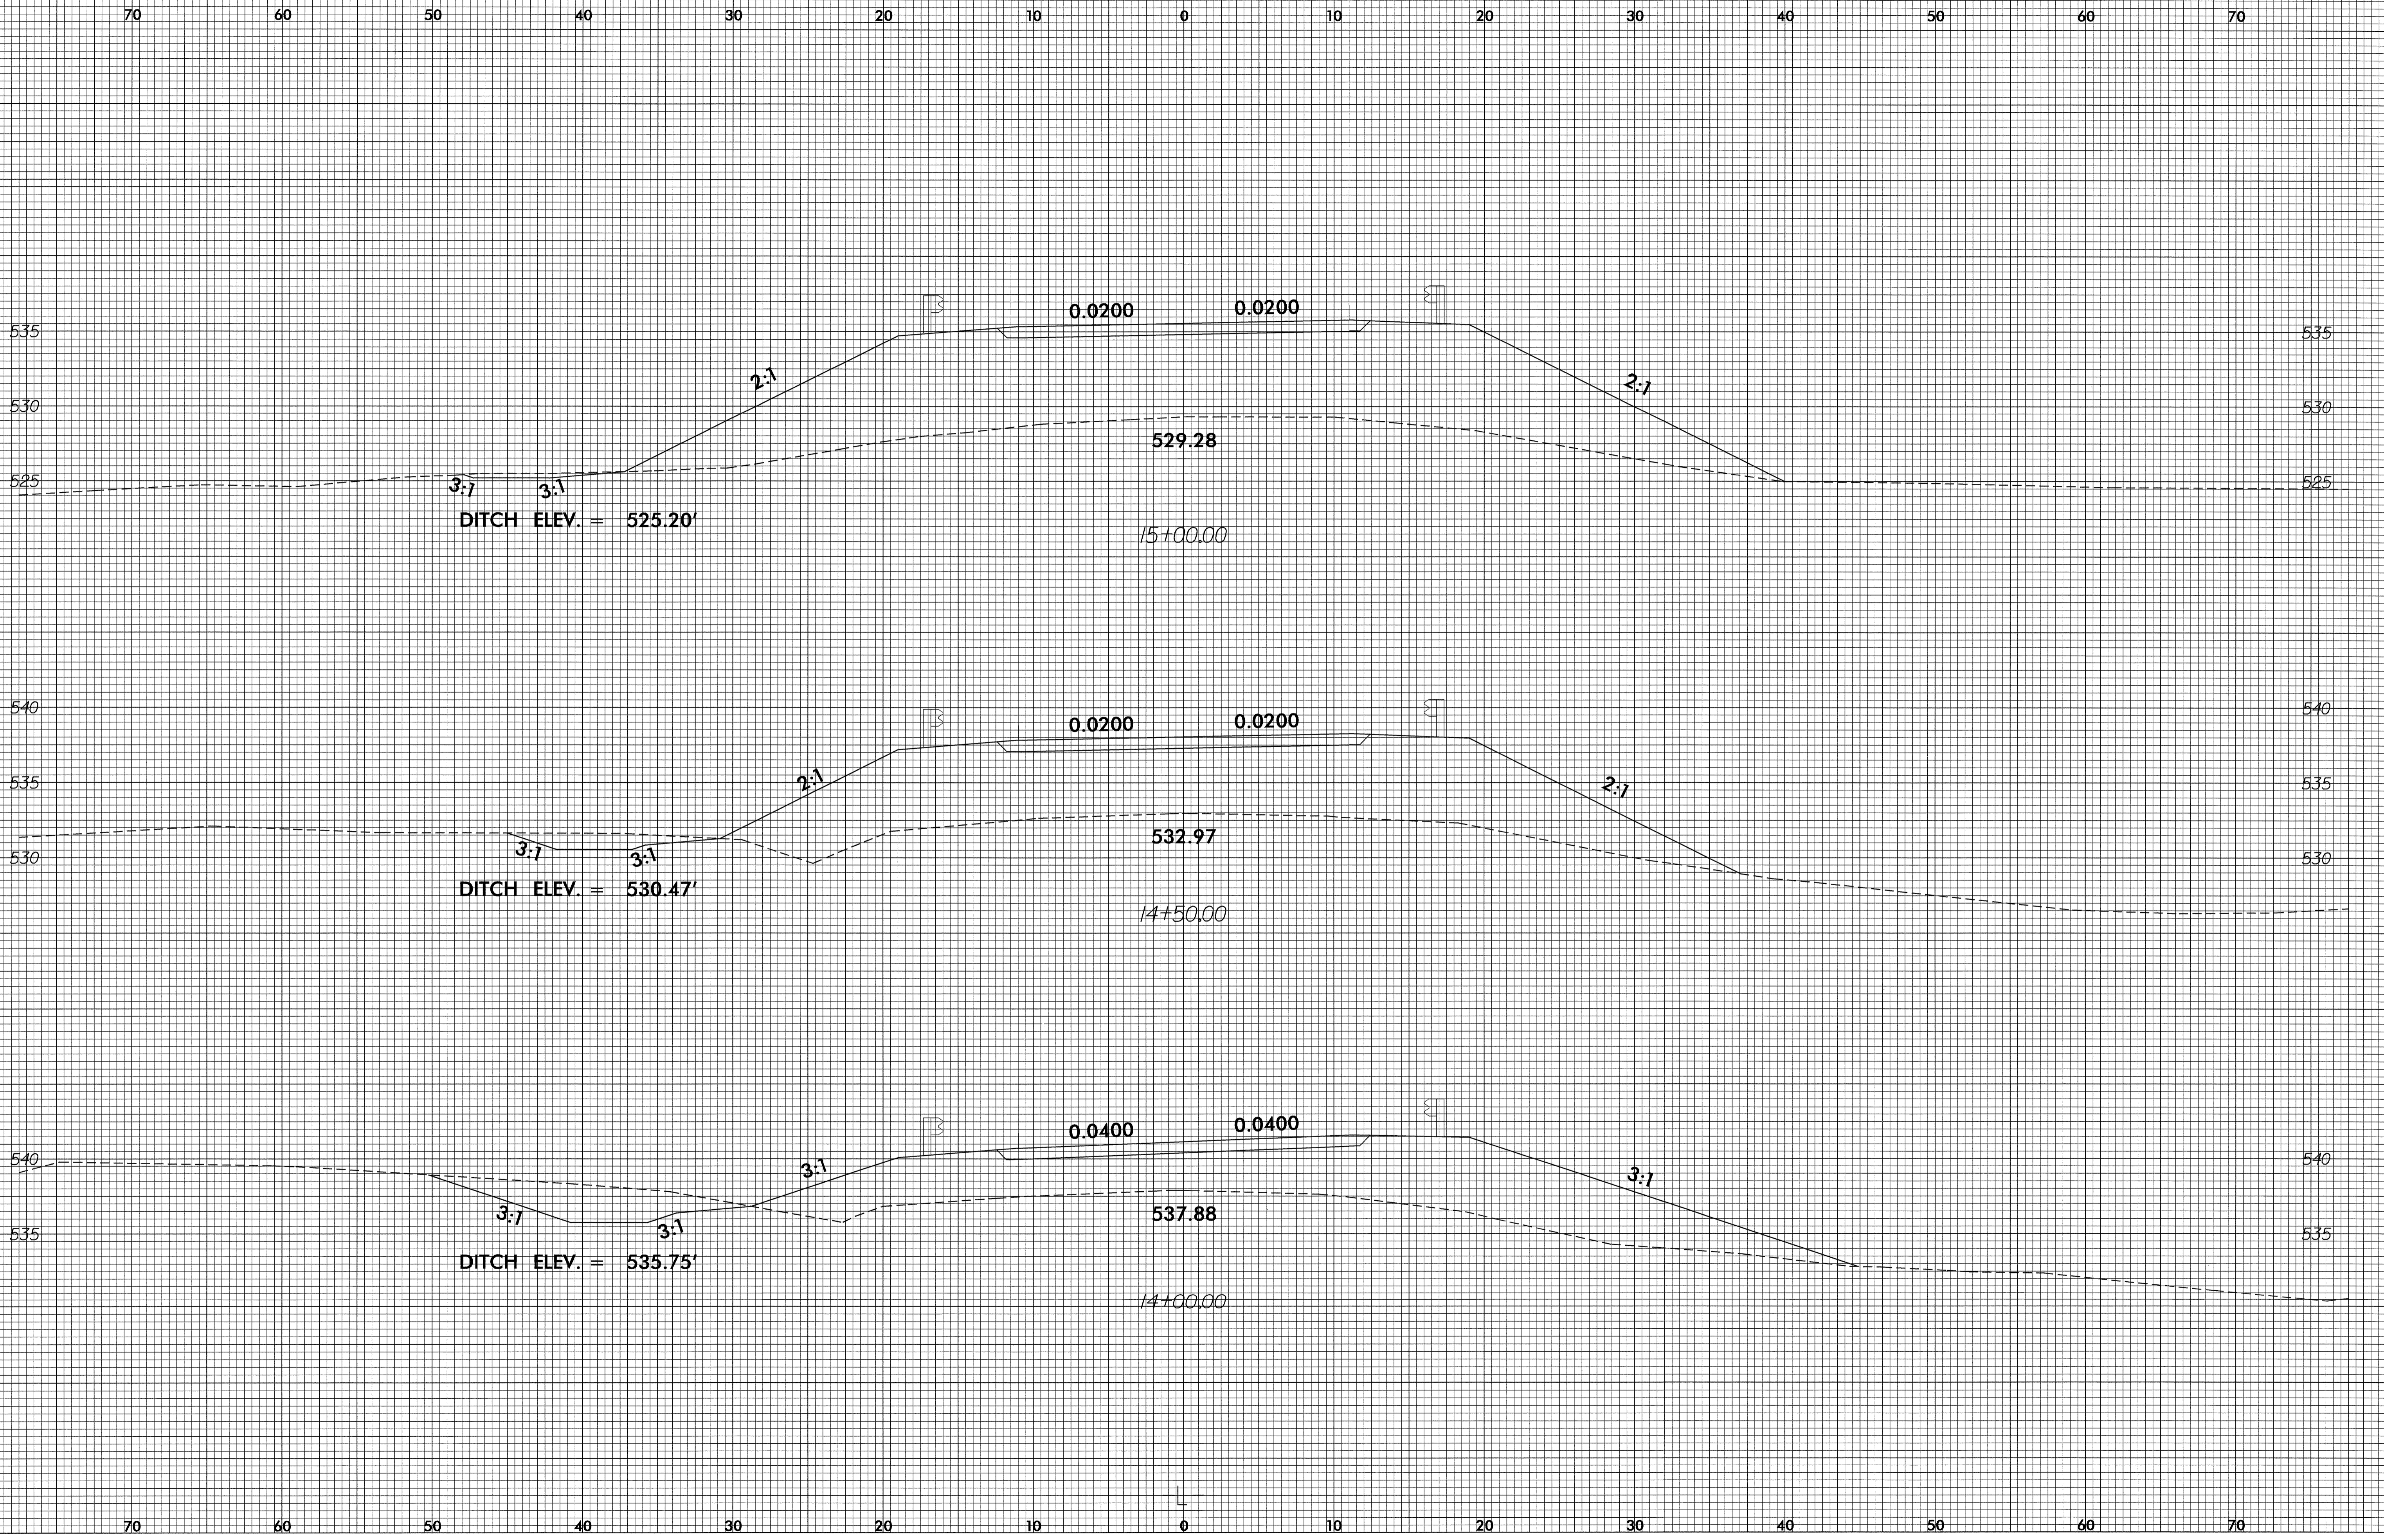

30-OCT-2003 08:26  
R:\Roadway\XSC\1\821  
DWGardner AT RD212399