

STATE OF NORTH CAROLINA
DEPT. OF TRANSPORTATION
DIVISION OF HIGHWAYS
RALEIGH, N.C.


ENGLISH STANDARD DRAWING FOR
DRUMS

STATE OF NORTH CAROLINA
DEPT. OF TRANSPORTATION
DIVISION OF HIGHWAYS
RALEIGH, N.C.

ENGLISH STANDARD DRAWING FOR
DRUMS

SHEET 1 OF 1
1130001

SHEET 1 OF 1
1130001

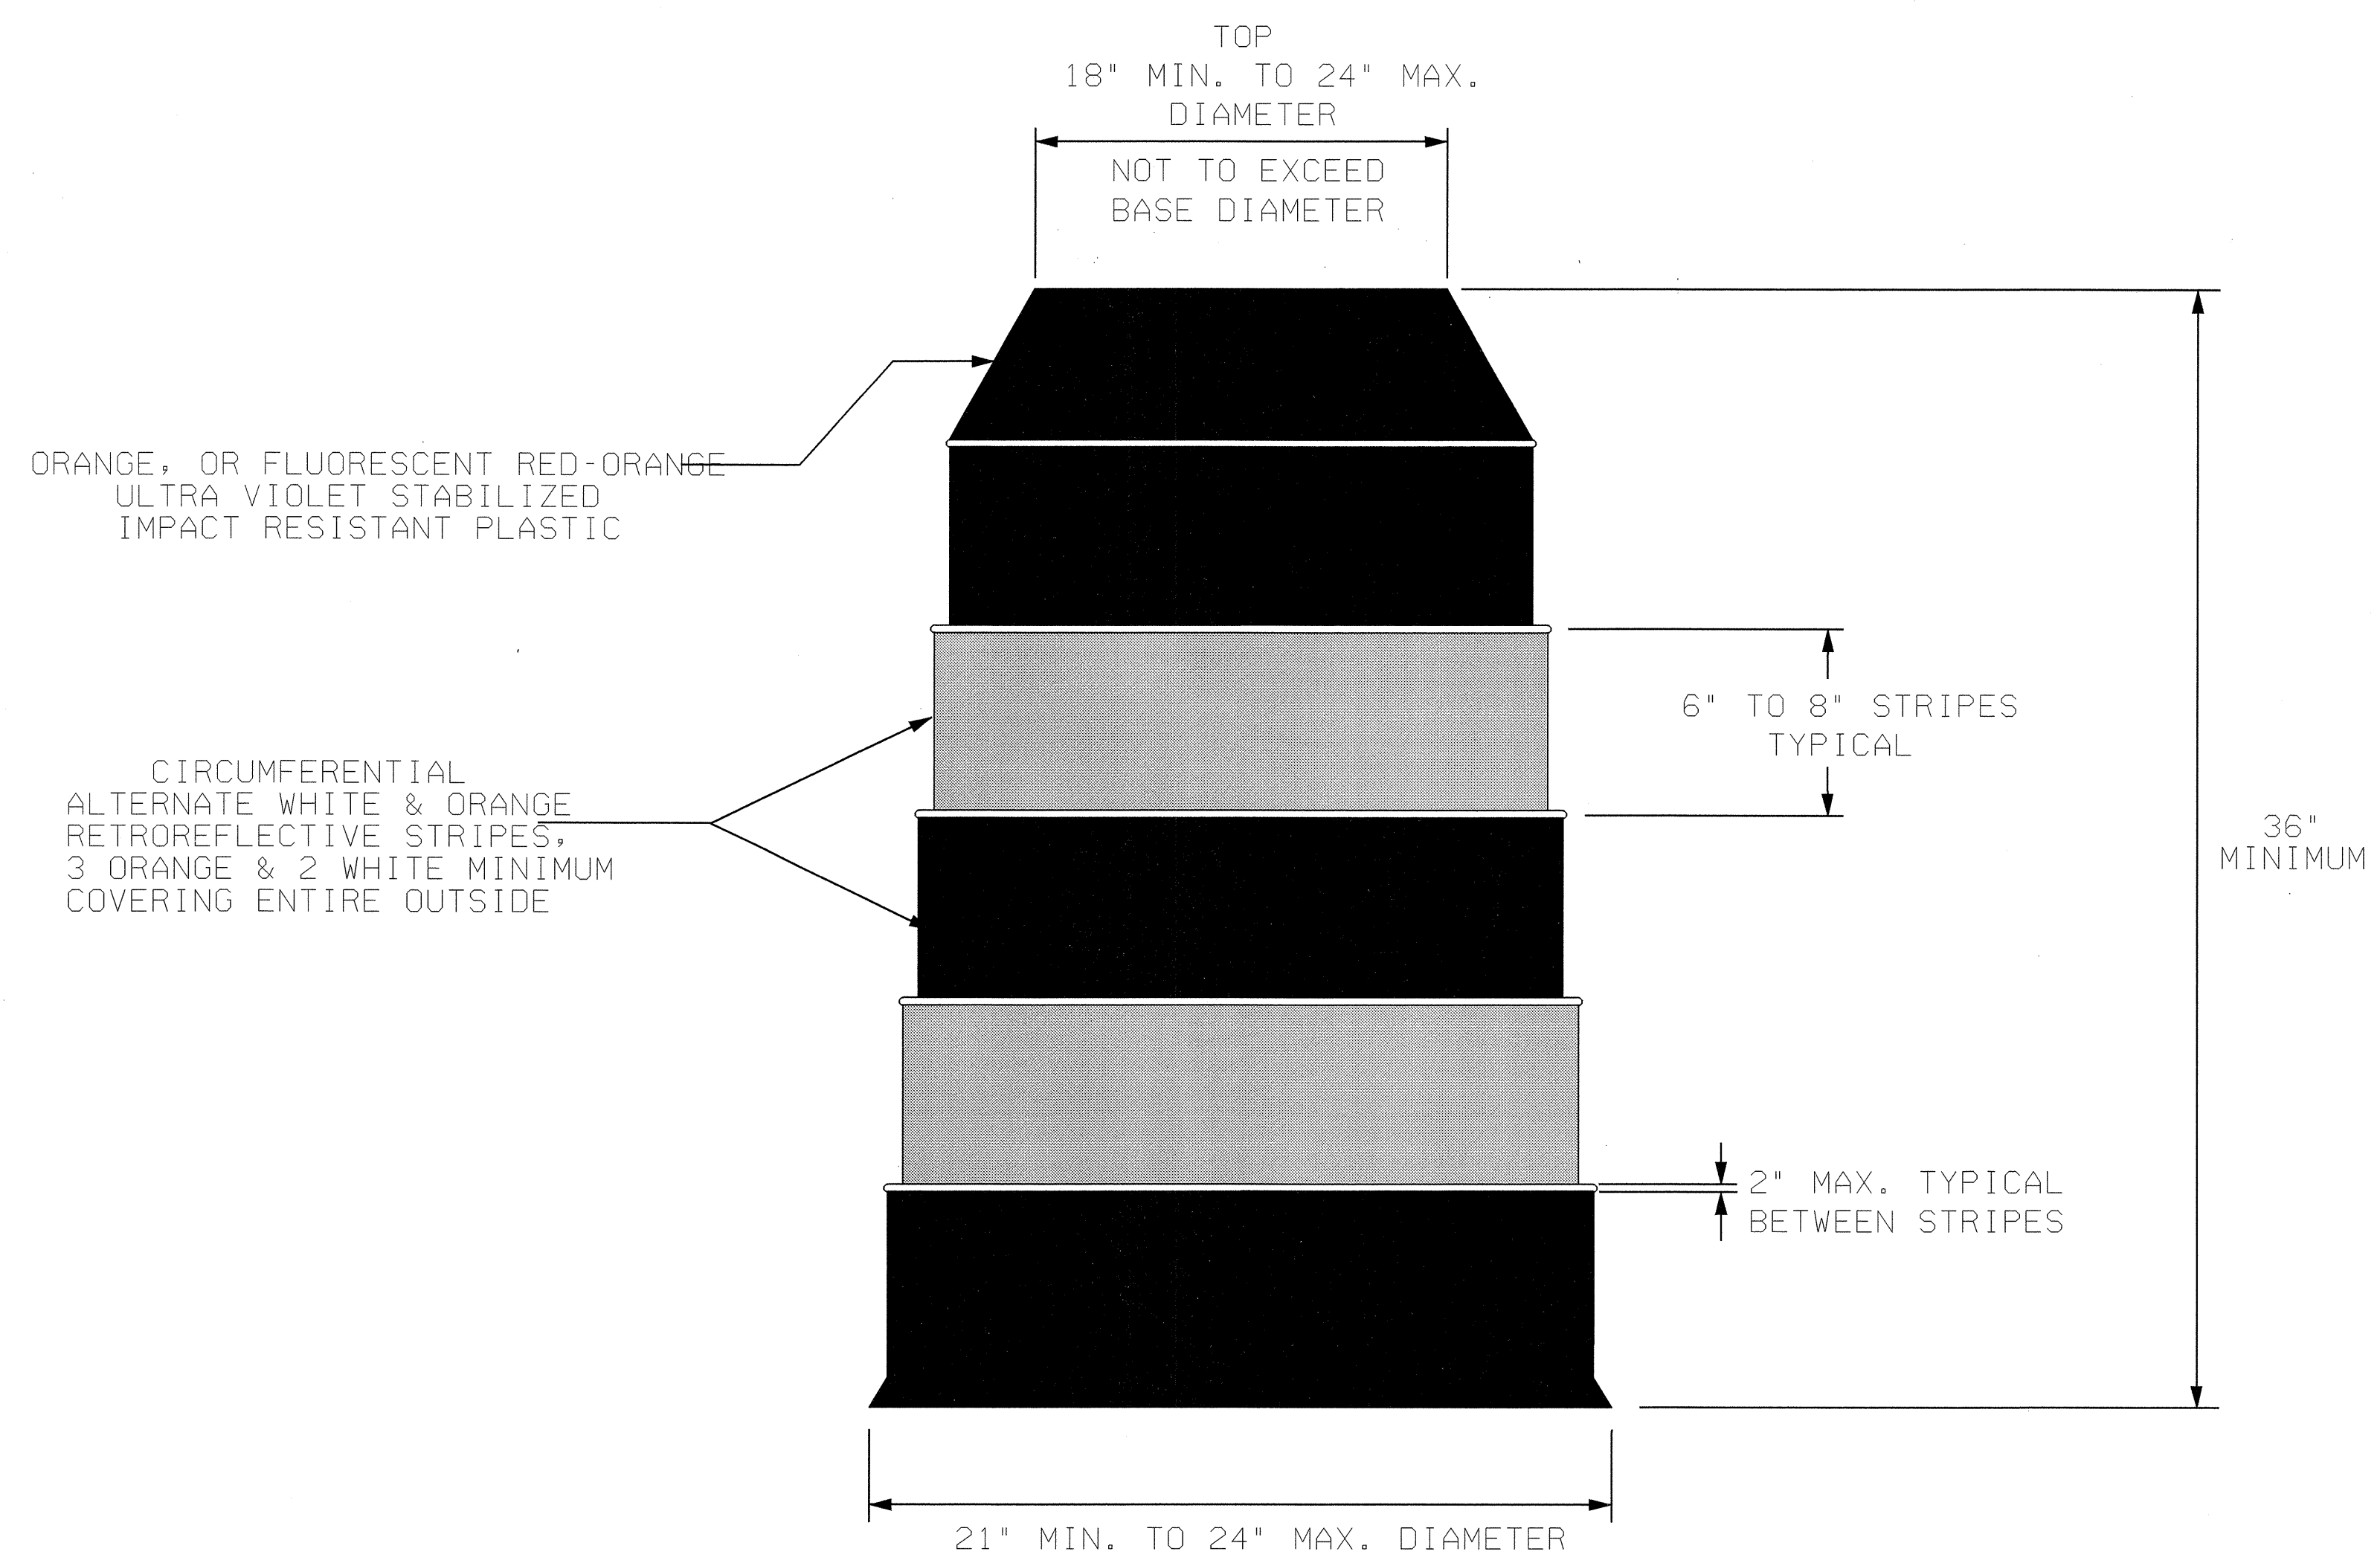

GENERAL NOTES

- BALLASTING SHALL BE ACHIEVED BY THE SAND BAG, TIRE-SIDEWALL BALLAST, OR PREFORMED WEIGHTED BASE BALLASTING METHODS. DO NOT PLACE BALLAST ON TOP OF THE DRUM, NOR AS TO PRESENT A HAZARD WHEN STRUCK.
- IF NECESSARY PLACE THE NAME OF THE AGENCY, CONTRACTOR, OR SUPPLIER ON NON-RETROREFLECTIVE DRUM SURFACES. SHOW THE LETTERS AND NUMBERS USING A NON-RETROREFLECTIVE COLOR AND NOT OVER 2" IN HEIGHT.

04-JUN-2003 09:28
F:\TCP\B4334-TCP.DGN
DREDLEY AT TETC193479

APPROVED: <i>J.W. Woolard</i> DATE: 6/4/03	STANDARD DRAWING FOR DRUMS		
	SCALE: NONE		
	DATE: 10/02		REVISIONS
	DWG. BY:		
	DESIGN BY:		
REVIEWED BY: JWW	CADD FILE: B4334-TCP.DGN		