




24+00.00

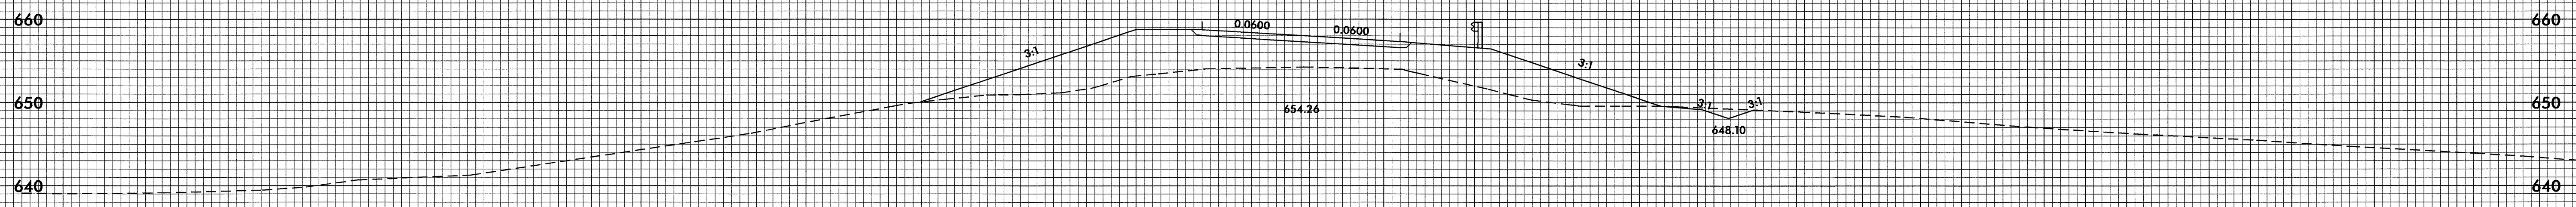

23+50.00

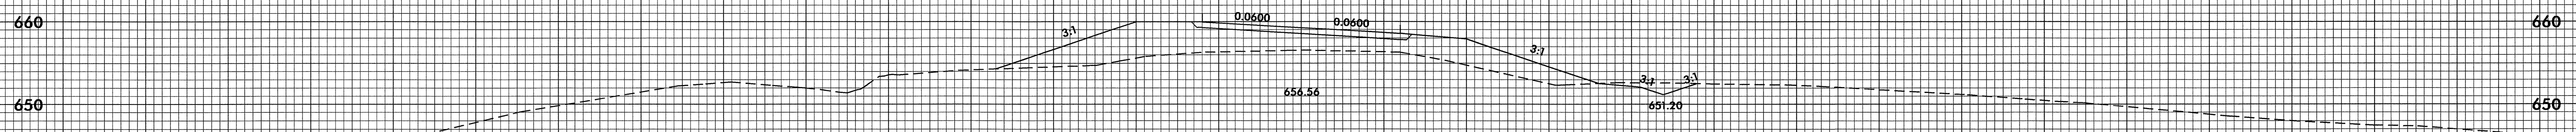

23+00.00

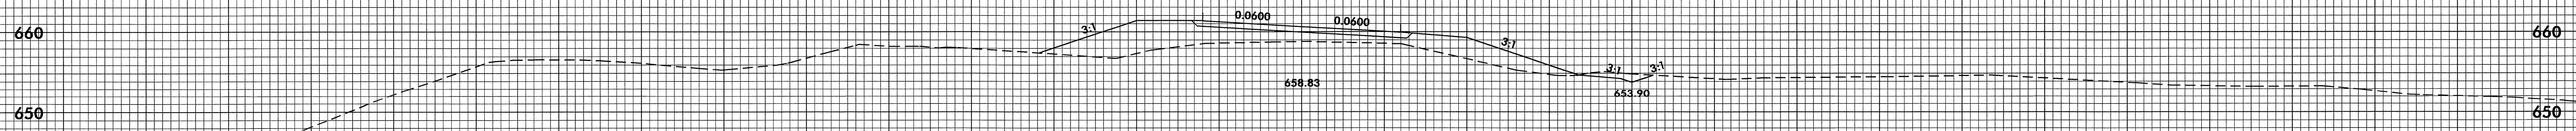

22+50.00

