

# TWO LANE, TWO WAY WORK ZONE (L-LINES)

WBS Elements: 36825, 36950, 36951, 36954, 36957, 36960, 36965, 37824, 37825, 37826, 37830, 9CR.10291.3, 9CR.20291.3, 9CR.302911.3 & 9CR.302916.3

PROJ. REFERENCE NO. See to the Left	SHEET NO. NCMA-1
--	---------------------

POSTED SPEED LIMIT (M.P.H.)	RECOMMENDED MINIMUM SIGN SPACING
P.S.L. ≤ 50	350'
P.S.L. ≥ 55	500'

\* **WORK ZONE NEXT XX MILES** G20-1 42"x20"

\* THIS SIGN TO BE USED ON PROJECTS LONGER THAN 2 MILES. THE NUMBER DISPLAYED ON THE SIGN IS TO BE A WHOLE NUMBER ROUNDED UP TO THE NEXT MILE. IT'S TO BE LOCATED 1,500 FEET INSIDE OF THE CONSTRUCTION LIMITS.

FURNISHED BY THE DEPARTMENT




60" X 30"

---


CONTRACTORS COMPANY NAME

60" Max. X 12"

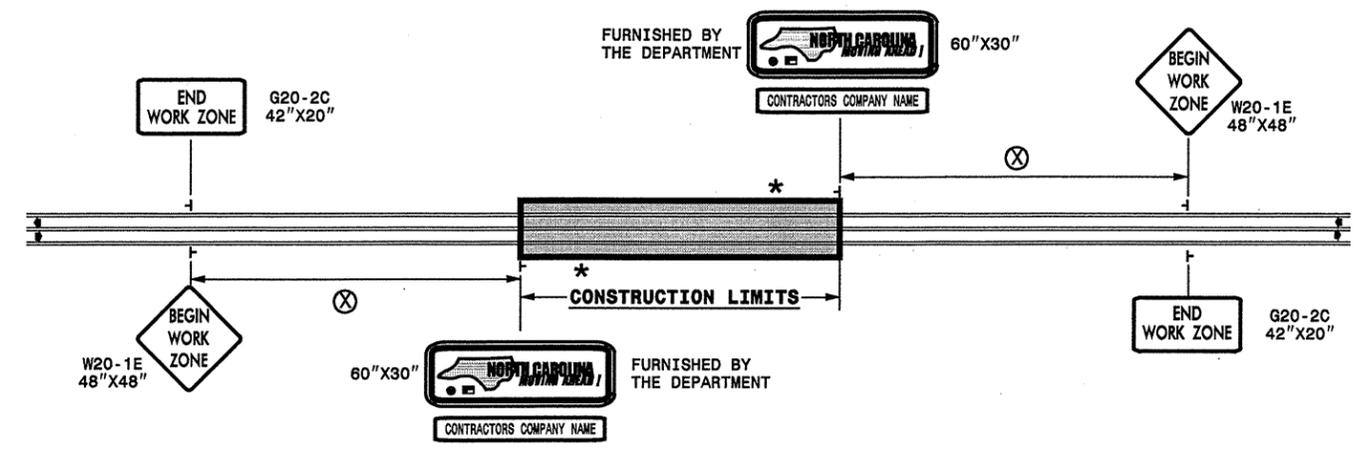

STATE OF NORTH CAROLINA  
DEPT. OF TRANSPORTATION  
DIVISION OF HIGHWAYS  
RALEIGH, N.C.


# INTERSECTIONS (-Y- LINES)

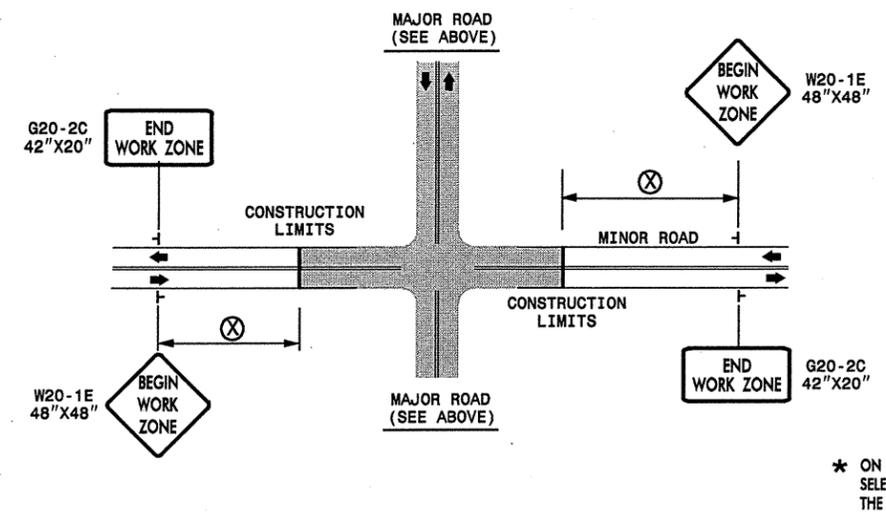

# FREEWAYS/INTERSTATES

DUAL MOUNT "BEGIN WORK ZONE" SIGNS 1,000' IN ADVANCE OF PROJECT LIMITS

DUAL MOUNT "MOVING AHEAD" SIGNS 500' IN ADVANCE OF PROJECT LIMITS

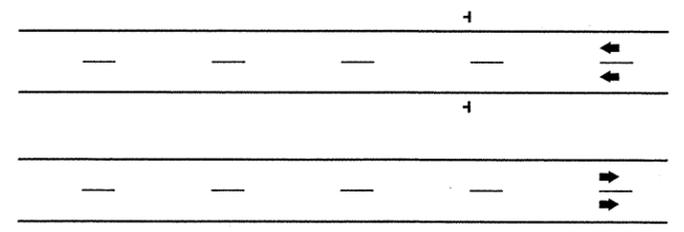

DETAIL DRAWING FOR ADVANCE  
WARNING WORK ZONE SIGNS

# GENERAL NOTES

SEE SPECIAL PROVISIONS FOR "NORTH CAROLINA MOVING AHEAD" REQUIREMENTS.

**LEGEND**

┆ STATIONARY SIGN

◄ DIRECTION OF TRAFFIC FLOW

SHEET 1 OF 1

APPROVED: _____ DATE: _____	ADVANCE WARNING WORK ZONE SIGNS FOR "MOVING AHEAD"	
SEAL	SCALE: NONE	
	DATE: 07/03	
	DWG. BY: JSK	
	DESIGN BY: JSK	
REVIEWED BY: SK	REVISIONS	