




TYPICAL SECTION NO.1

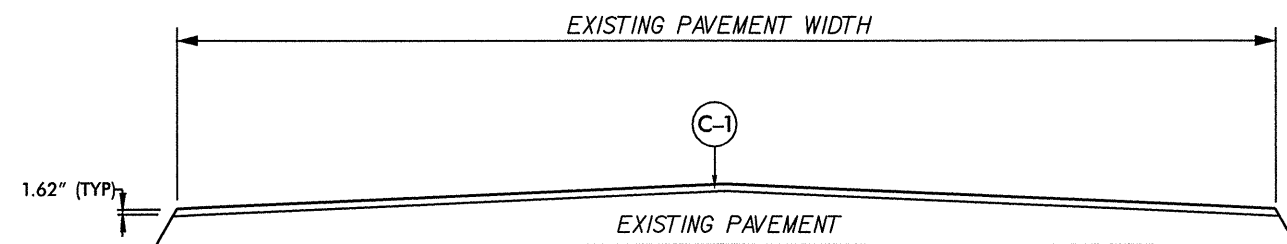

TYPICAL SECTION NO.2

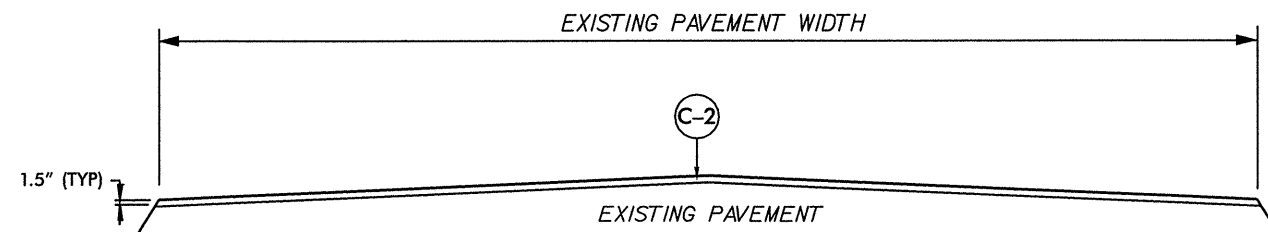

TYPICAL SECTION NO.3

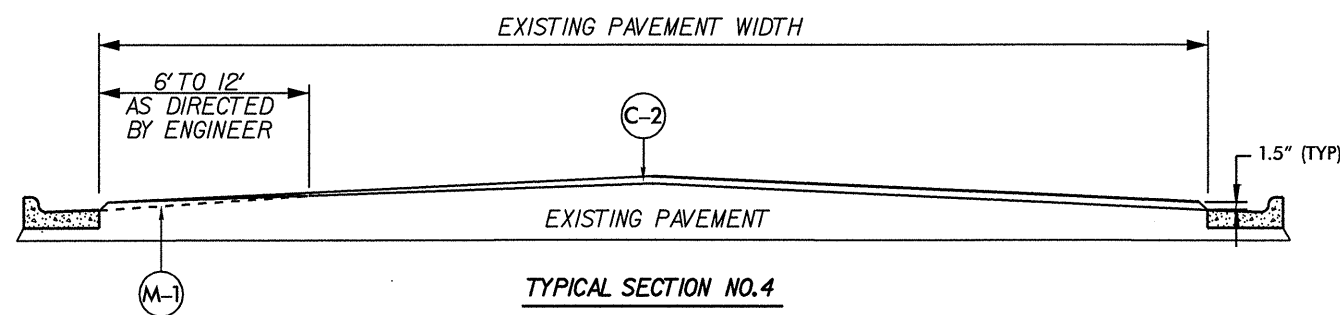

TYPICAL SECTION NO.4

| PAVEMENT SCHEDULE | |
|-------------------|--|
| C | PROP. APPROX. 1.5" ASPHALT CONCRETE SURFACE COURSE, TYPE S9.5B, TO BE APPLIED AT AN AVERAGE RATE OF 168 LBS PER SQ YD. |
| C-1 | PROP. APPROX. 1.62" ASPHALT CONCRETE SURFACE COURSE TYPE S9.5B, TO BE APPLIED AT AN AVERAGE RATE OF 180 LBS PER SQ YD. |
| C-2 | PROP. APPROX. 1.5" ASPHALT CONCRETE SURFACE COURSE, TYPE S9.5C, TO BE APPLIED AT AN AVERAGE RATE OF 168 LBS PER SQ YD. |
| E | PROP. APPROX. 5.5" ASPHALT CONCRETE BASE COURSE, TYPE B25.0B, TO BE APPLIED AT AN AVERAGE RATE OF 627 LBS. PER SQ. YD. |
| F | ASPHALT SURFACE TREATMENT MAT COURSE, 78M, CRS-2 AT AN AVERAGE RATE OF 0.35 GAL PER SQ. YD., No. 78M STONE AT AN AVERAGE RATE OF 15-20 LBS PER SQ. YD. |
| M | MILLING ASPHALT PAVEMENT, 1.5" DEPTH, FULL WIDTH |
| M-1 | MILLING ASPHALT PAVEMENT, 0" TO 1.5" DEPTH |