



DETAIL NO. 1  
 MILLING BRIDGE DECK AND APPROACHES  
 SEE CHART BELOW FOR EXISTING  
 BRIDGE PAVING INSTRUCTIONS

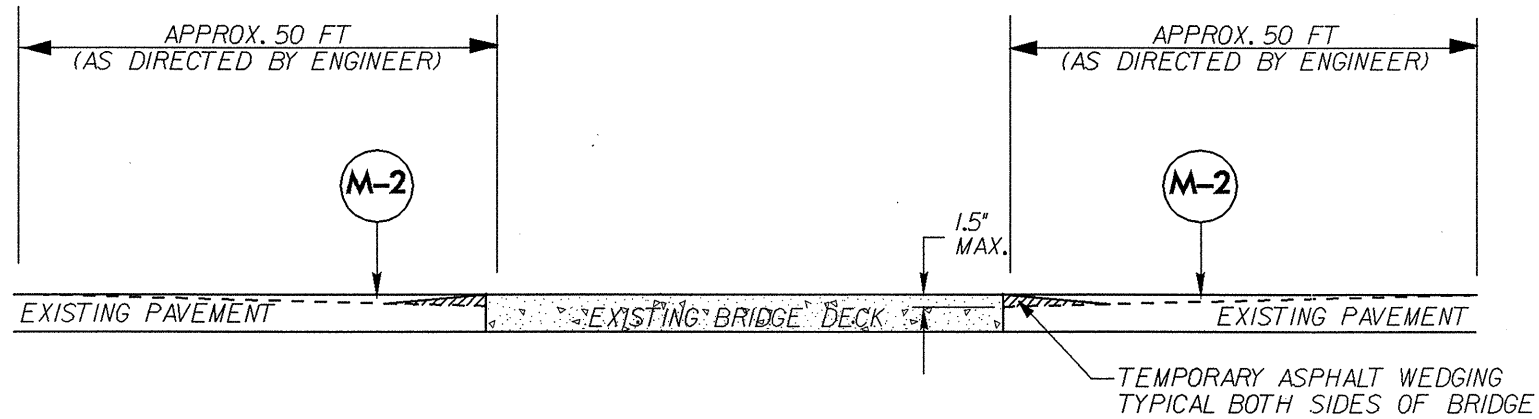

DETAIL NO. 2  
 MILLING BRIDGE DECK AND APPROACHES  
 SEE CHART BELOW FOR EXISTING  
 BRIDGE PAVING INSTRUCTIONS

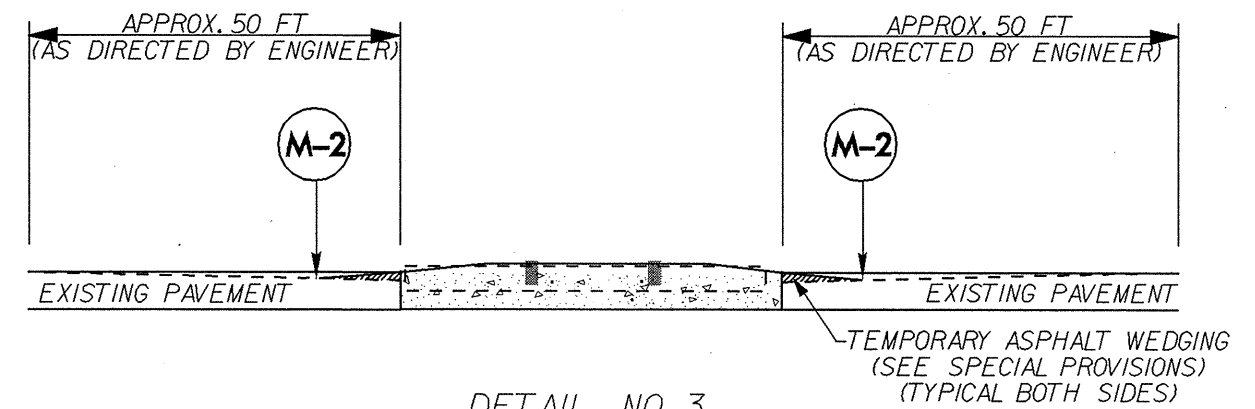

DETAIL NO. 3  
 MILLING RAILROAD CROSSING APPROACH