




END STATE SIGNING PROJECT I-3600

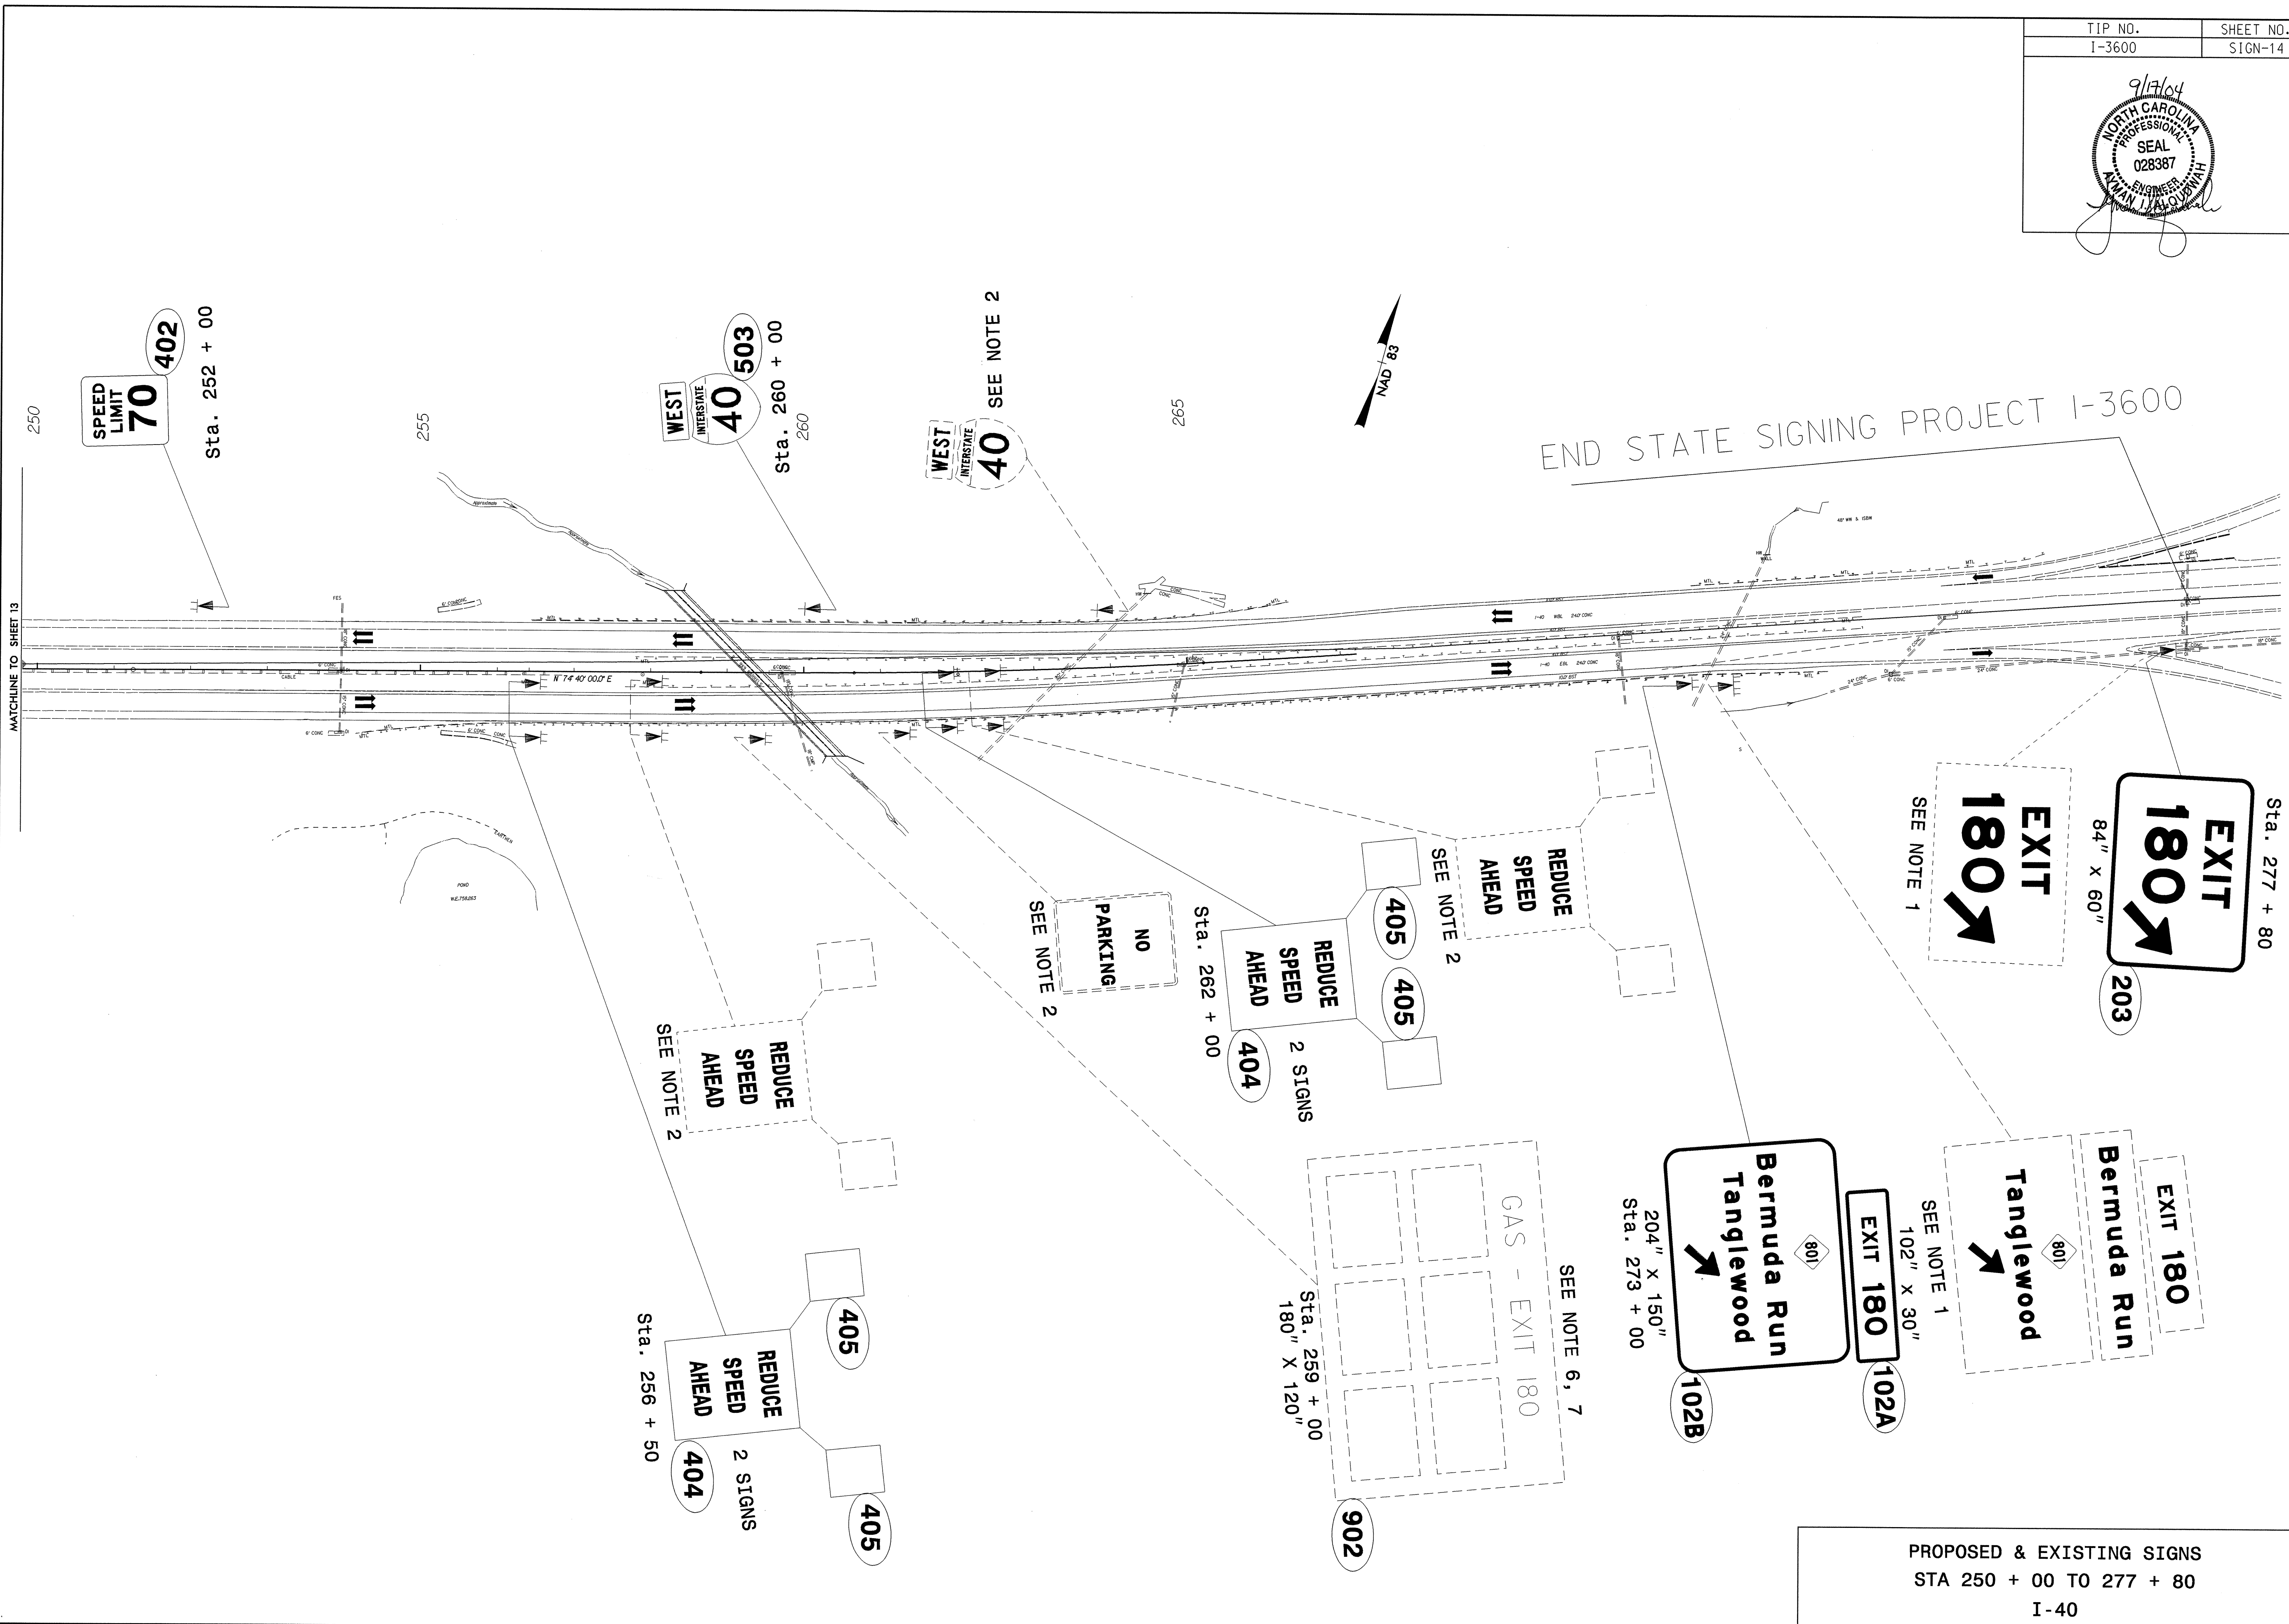

PROPOSED & EXISTING SIGNS
 STA 250 + 00 TO 277 + 80
 I-40