


BEGIN STATE SIGNING PROJECT

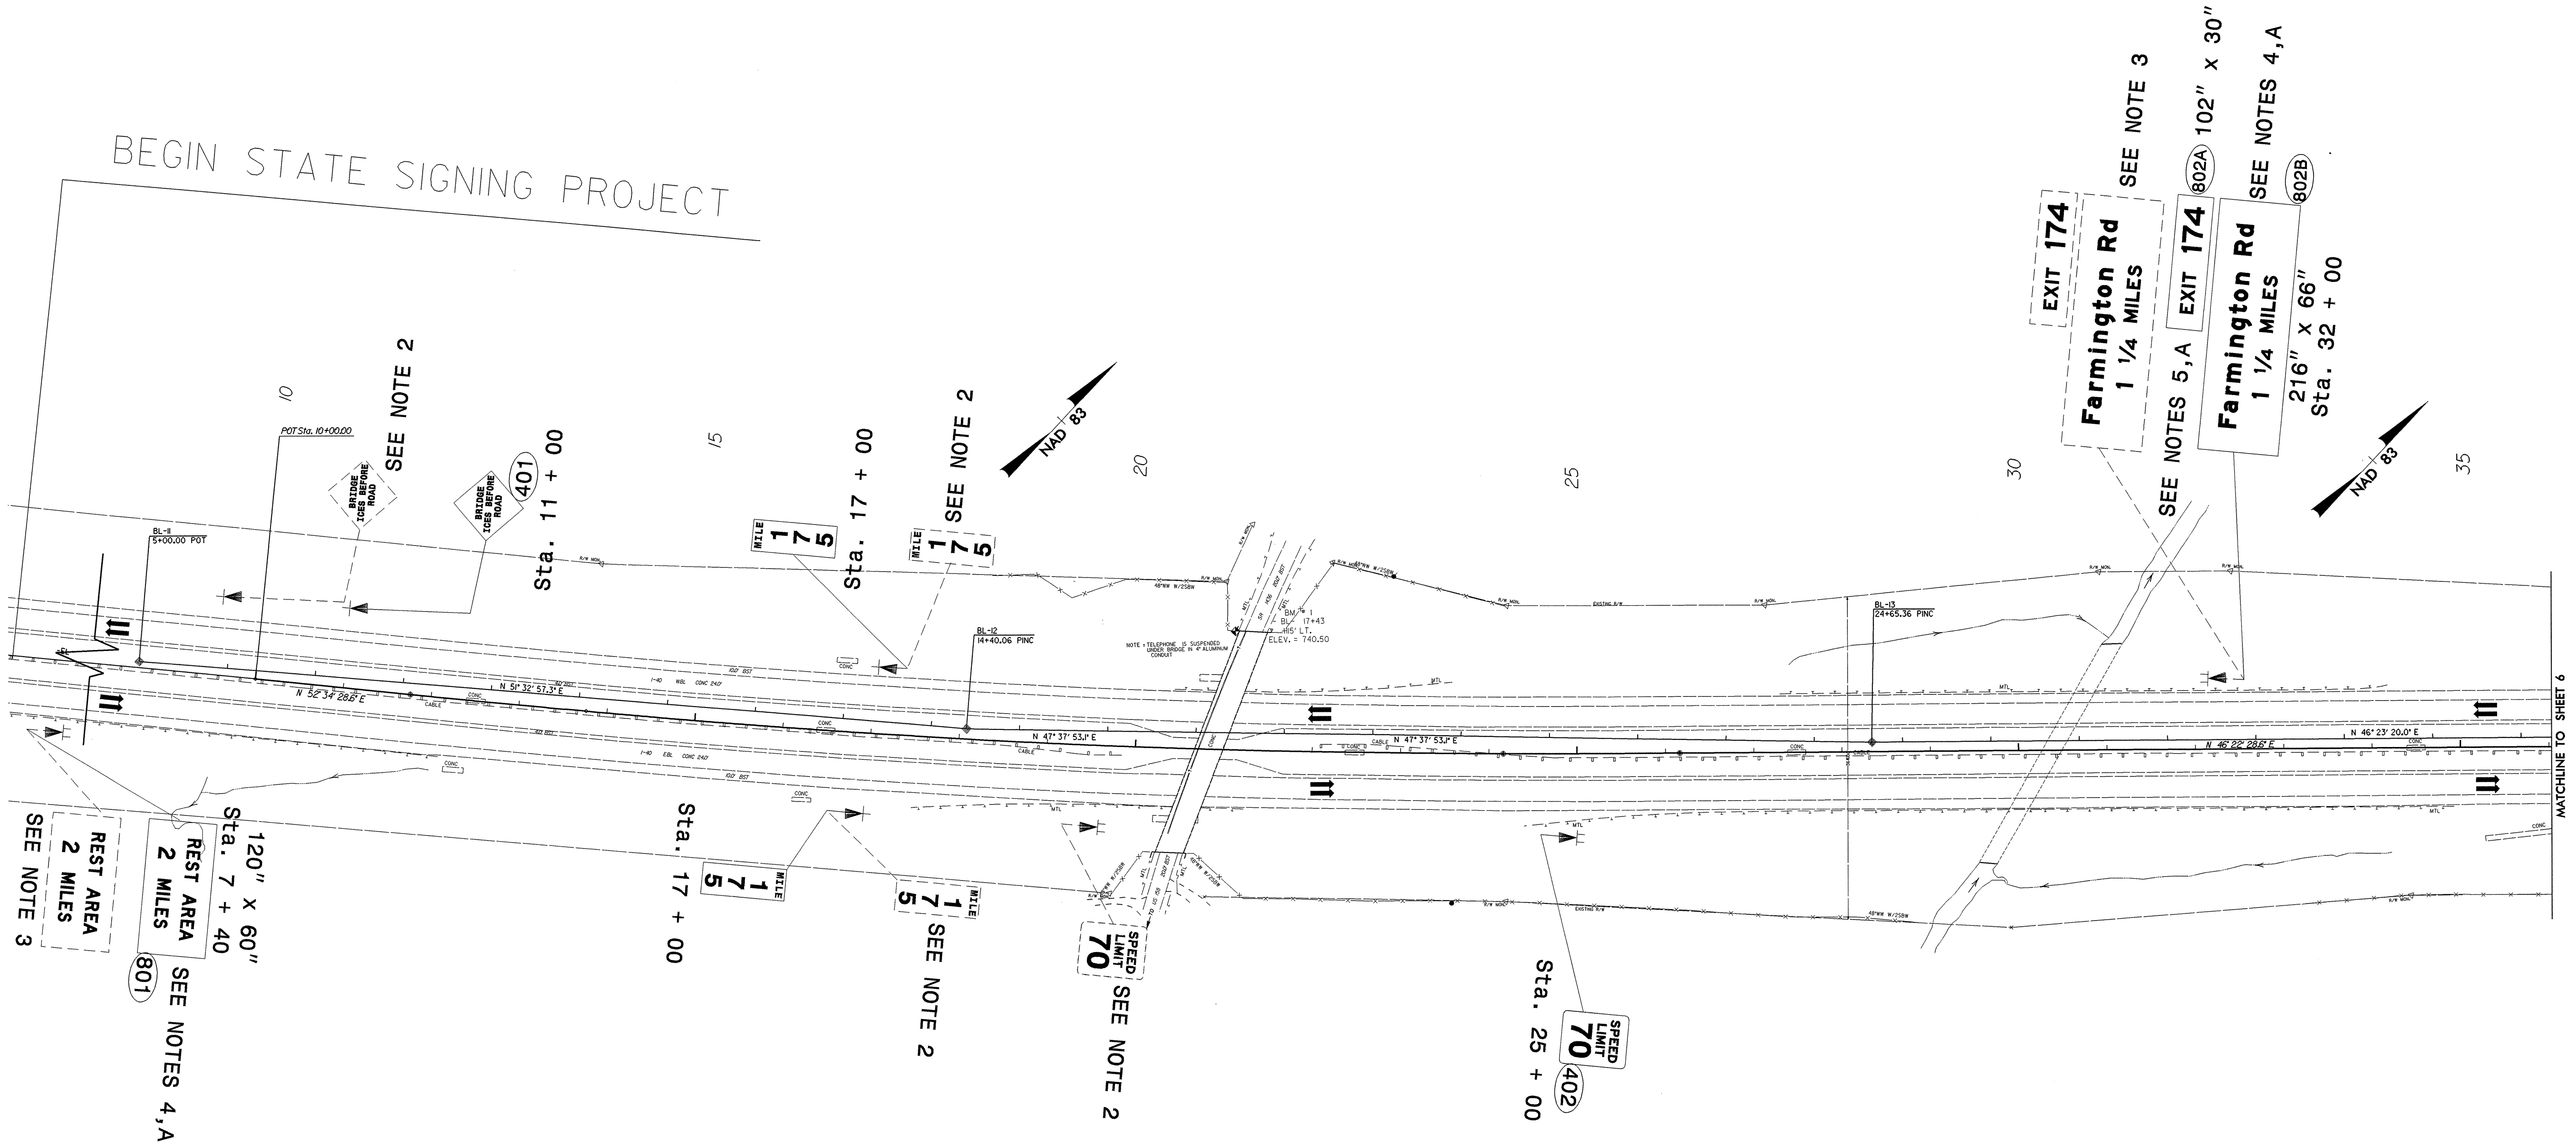

MATCHLINE TO SHEET 6

PROPOSED & EXISTING SIGNS  
STA 7 + 40 TO 36 + 00  
I-40