
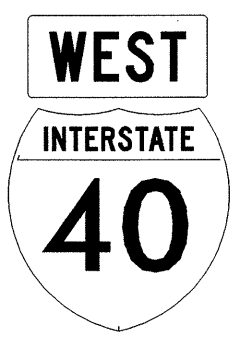
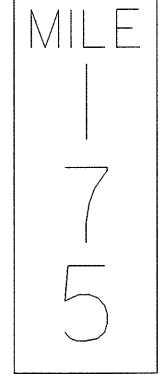
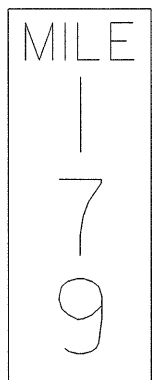

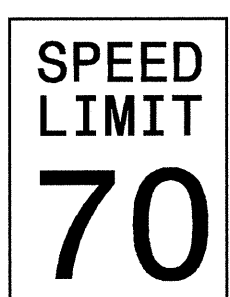

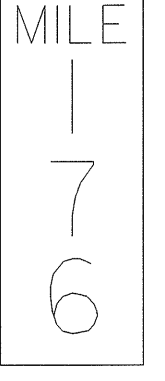
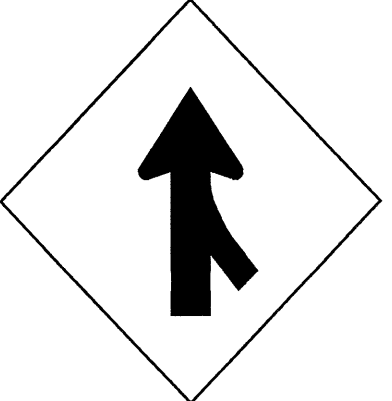
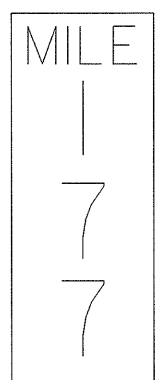
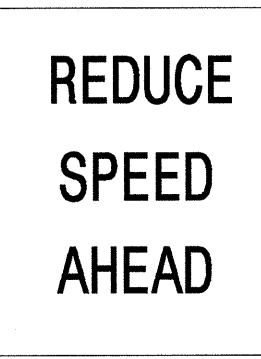
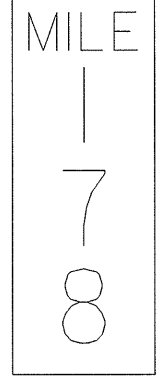
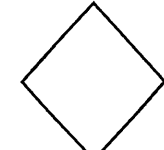


		TIP NO. I-3600	SHEET NO. SIGN-4	
<p>401 QUANTITY REQ'D <u> 1 </u></p>  <p>36 X 36 W17-12</p> <p>ONE "U" POST PER SIGN</p>	<p>501 503</p>  <p>1 - 24" X 12" 1 - 36" X 36"</p> <p>ONE "U" POST PER SIGN</p>	<p>QUANTITY REQ'D <u> 2 </u></p>  <p>12 X 48 W17-12</p> <p>ONE "U" POST PER SIGN</p>	<p>QUANTITY REQ'D <u> 2 </u></p>  <p>12 X 48 W17-12</p> <p>ONE "U" POST PER SIGN</p>	
<p>402 QUANTITY REQ'D <u> 5 </u></p>  <p>48 X 60 R2-1</p> <p>TWO "U" POSTS PER SIGN</p>	<p>502</p>  <p>1 - 24" X 12" 1 - 36" X 36"</p> <p>ONE "U" POST PER SIGN</p>	<p>QUANTITY REQ'D <u> 2 </u></p>  <p>12 X 48 W17-12</p> <p>ONE "U" POST PER SIGN</p>		
<p>403 QUANTITY REQ'D <u> 2 </u></p>  <p>48 X 48 W4-1 (R)</p> <p>TWO "U" POSTS PER SIGN</p>		<p>QUANTITY REQ'D <u> 2 </u></p>  <p>12 X 48 W17-12</p> <p>ONE "U" POST PER SIGN</p>		
<p>404 QUANTITY REQ'D <u> 4 </u></p>  <p>48 X 48 R2-5a</p> <p>TWO "U" POSTS PER SIGN</p>		<p>QUANTITY REQ'D <u> 2 </u></p>  <p>12 X 48 W17-12</p> <p>ONE "U" POST PER SIGN</p>		
<p>417 QUANTITY REQ'D <u> 8 </u></p>  <p>18 X 18 W23-15</p> <p>MOUNT ABOVE SIGN 404 IN <u> 2 </u> INSTALLATIONS</p>				<p>TYPE "E" SIGNS TYPE "F" SIGNS MILEMARKERS</p>