
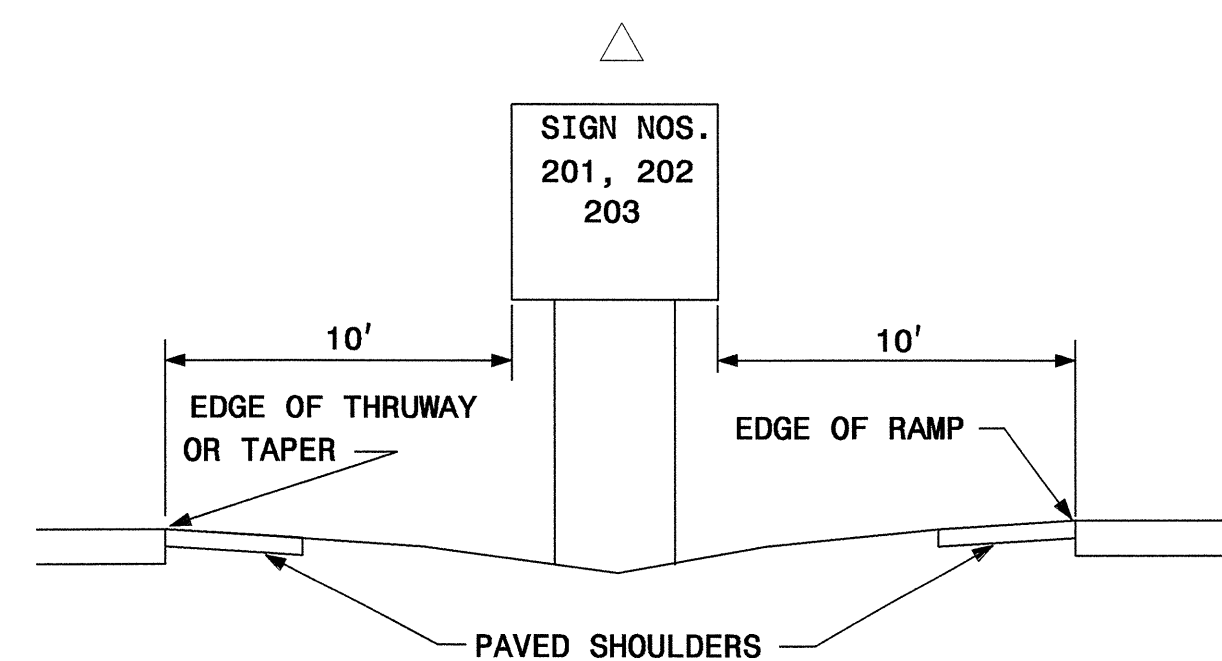


## TYPE "A" AND TYPE "B" GROUND MOUNTED SIGNS

**NOTES**

- DIMENSION "S" REPRESENTS AN INCREASE (+), OR A DECREASE (-) IN POLE LENGTH, RELATIVE TO THE ELEVATION OF THE EDGE OF PAVEMENT.
- FIELD VERIFICATIONS SHALL BE REQUIRED FOR ALL SUPPORTS, SEE (\*) ARTICLE 903-3. FABRICATORS SHALL BE AISC CERTIFIED IN CATEGORY 1, SEE (\*) ARTICLE 1072-1. (\*) = N.C.D.O.T. STANDARD SPECIFICATIONS FOR ROADS AND STRUCTURES

SIGN NO.	SIGN TYPE	SIGN SIZE (in.) w x h	ROADWAY STATION	NO. OF SUP.	BEAM SECTION	SUPPORT TYPE BA or S	HORIZ. CLR.* (ft.)	EXIT NUMBER ATTACH METHOD	LENGTH (ft)			LEFT SUPPORT (ft)			CENTER SUPPORT (ft)			RIGHT SUPPORT (ft)			B/A SUPPORT WEIGHTS (lbs.)	SIMPLE SUPPORT WEIGHTS (lbs.)	REINF. FTGS. (c.y.)	PLAIN FTGS. (c.y.)	FIELD VERIFIED SEE NOTE 2 (mm/dd/yy)
									SNS HT H	MTG HT C	EMBED-MENT	S	L	TOTAL LENGTH	S	L	TOTAL LENGTH	S	L	TOTAL LENGTH					
101A	B	102 X30	STA 169 + 5	2	W6X20 LBS	BA	30.00	1	0.00	8.20	2.42	-1.20	7.00	9.42	N/A	0.00	0.00	-0.90	7.33	9.75	0.00	0.00	1.1636	0.0000	
101B	A	204 X138																							
102A	B	102 X30	STA 190 + 8	2	W6X20 LBS	BA	30.00	1	11.50	7.95	2.42	-0.95	18.50	20.92	N/A	0.00	0.00	-0.59	18.83	21.25	955.33	0.00	1.1636	0.0000	
102B	A	204 X150																							
201	A	78 X78	STA 117 + 8	2	S4X7.7 LB	BA	10.00	N/A	6.50	7.00	3.17	0.61	14.08	17.25	N/A	0.00	0.00	0.61	14.08	17.25	291.65	0.00	0.0000	0.2036	
202	A	78 X78	STA 138 + 0	2	S4X7.7 LB	BA	10.00	N/A	6.50	7.00	3.17	0.61	14.08	17.25	N/A	0.00	0.00	0.61	14.08	17.25	291.65	0.00	0.0000	0.2036	
203	A	84 X60	STA 277 + 8	2	S4X7.7 LB	BA	10.00	N/A	5.00	7.00	3.17	0.80	12.83	16.00	N/A	0.00	0.00	0.80	12.83	16.00	272.40	0.00	0.0000	0.2036	
901	A	180 X120	STA 249 + 0	2	W6X15 LBS	BA	30.00	N/A	10.00	9.10	2.42	-2.10	17.00	19.42	N/A	0.00	0.00	-1.35	17.75	20.17	683.75	0.00	1.0472	0.0000	
902	A	180 X120	STA 259 + 0	2	W6X15 LBS	BA	30.00	N/A	10.00	9.10	2.42	-2.10	17.00	19.42	N/A	0.00	0.00	-1.35	17.75	20.17	683.75	0.00	1.0472	0.0000	
<b>TOTAL</b>																					<b>3178.53</b>	<b>0.00</b>	<b>4.4216</b>	<b>0.6108</b>	
<b>USE:</b>																					<b>3179</b>	<b>0</b>	<b>5</b>	<b>1</b>	

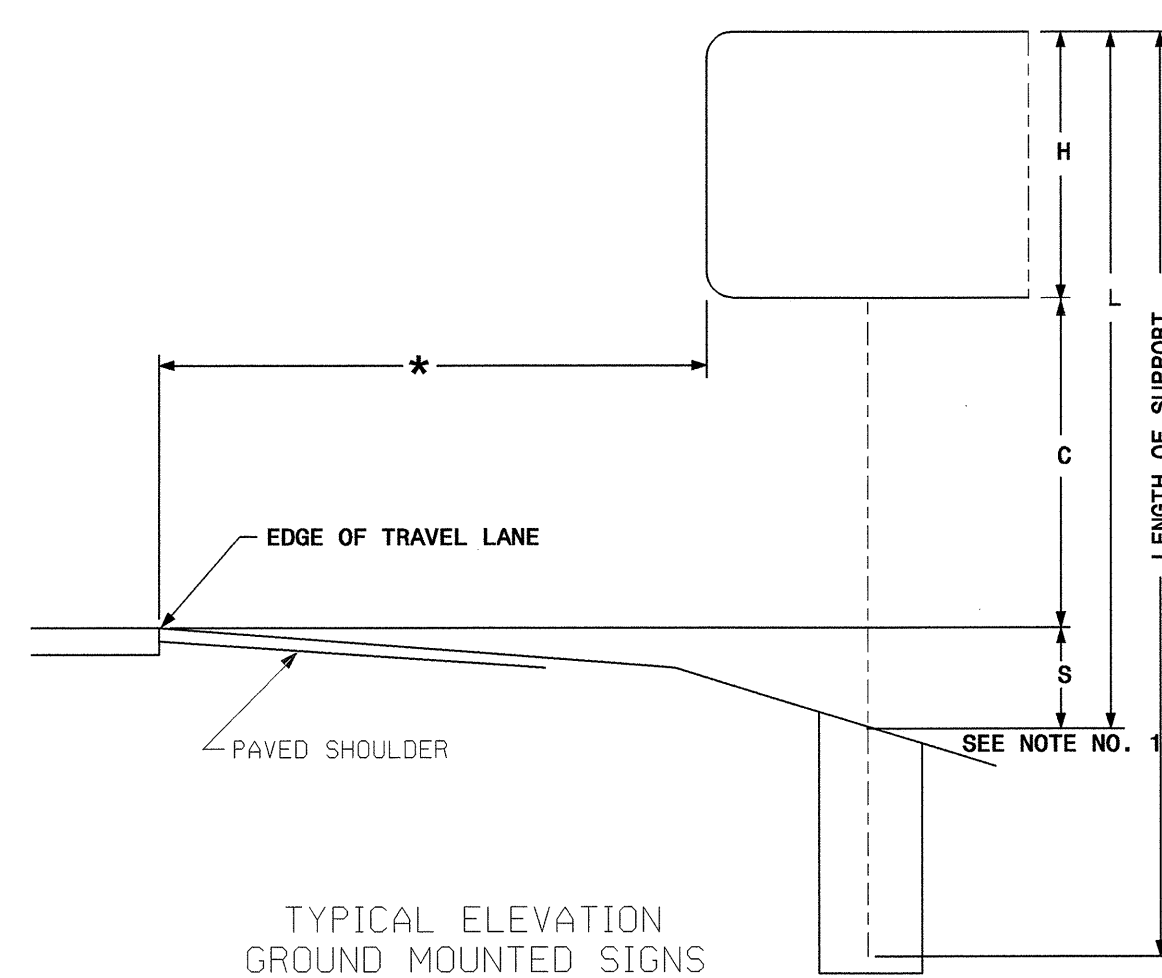

# SUPPORT CHART