


SIGN DETAIL
SCALE 1:40

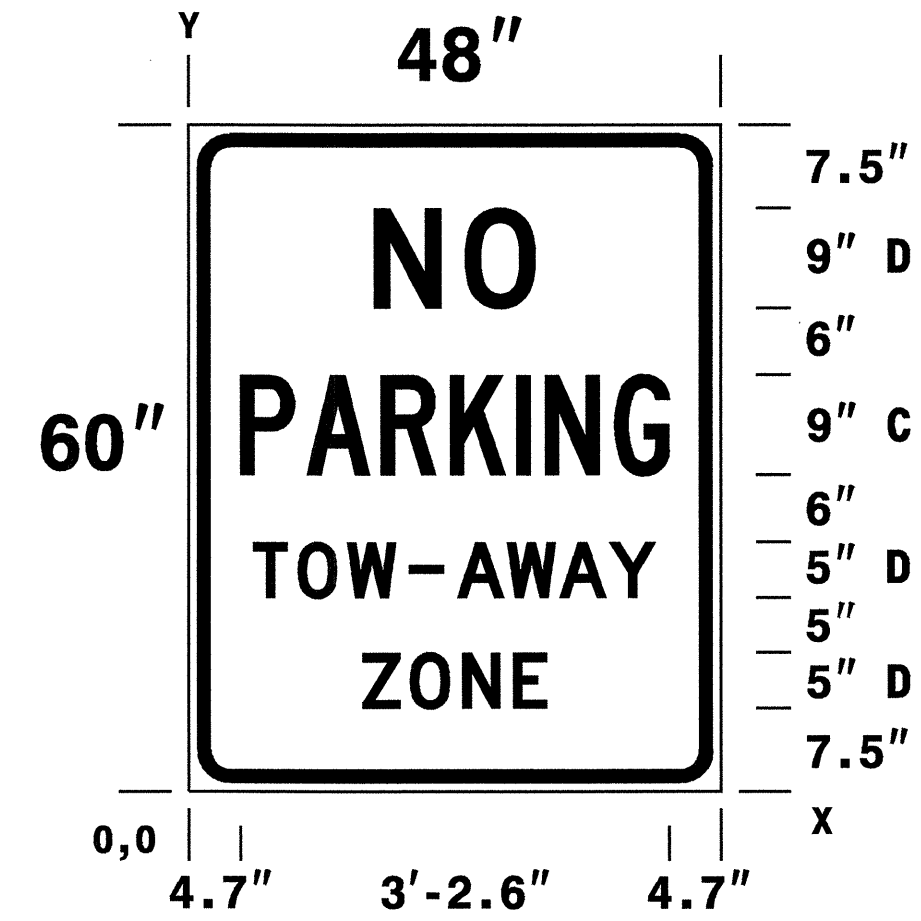

N. C. DEPARTMENT OF TRANSPORTATION
DIVISION OF HIGHWAYS
TRAFFIC ENGINEERING BRANCH

SIGN NUMBER: SPO2001 DESIGN BY: D IVES DATE: 01-09-02
 TYPE: E CHECKED BY: STD. #: R7-XX
 QUANTITY: N/A PROJECT ID: DIV: T/C
 WIDTHxHEIGHT: 48" x 60" BACKGROUND COLOR: WHITE
 SIGN AREA: 20.00 SQ.FT. COPY COLOR: RED
 BORDER TYPE: RECESSED MAJ COPY SERIES: D
 RECESS: 0.75" NO. Z BARS: 2 LENGTH: 40
 BORDER WIDTH: 1.25" RADII: 3.0" MAT'L: 0.125" ALUMINUM

NOTES:
 -Legend and border shall be direct applied
 Type III reflective sheeting.
 -Background shall be Type III reflective sheeting.




DIMENSIONS IN INCHES

SPACINGS ARE TO START OF NEXT LETTER

| Y FONT | LETTER SPACINGS | | | | | | | | | | | | | HT LEN | | | |
|-----------|-----------------|-----|-----|------|-----|------|-----|-----|-----|-----|--|--|--|-----------|--|--|------|
| 43.5 D | N | O | | | | | | | | | | | | | | | 9.0 |
| | 16.7 | 8.2 | 6.3 | 16.7 | | | | | | | | | | | | | 14.5 |
| 28.5 C | P | A | R | K | I | N | G | | | | | | | | | | 9.0 |
| | 4.7 | 6.0 | 6.7 | 6.3 | 6.0 | 2.6 | 6.3 | 4.9 | 4.7 | | | | | | | | 38.6 |
| 17.5 D | T | O | W | - | A | W | A | Y | | | | | | | | | 5.0 |
| | 5.9 | 4.0 | 4.6 | 4.7 | 5.0 | 4.5 | 4.7 | 4.5 | 4.2 | 5.9 | | | | | | | 36.2 |
| 7.5 D | Z | O | N | E | | | | | | | | | | | | | 5.0 |
| | 15.7 | 4.3 | 4.7 | 4.6 | 3.1 | 15.7 | | | | | | | | | | | 16.6 |

file: No_Park_towaway_zone.dgn

03-SEP-2004 14:52
H:\TCP\TC-SignDesigns.dgn
tgermiller AT TETC212233
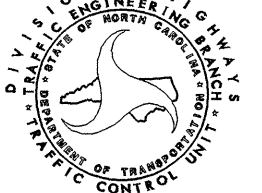
| APPROVED:  DATE: 7 SEP 02 | SIGN DESIGNS | | | | | | | | | |
|--|---------------------|--|-----------|--|--|--|--|--|--|--|
|  | SCALE: NONE |  | | | | | | | | |
| | DATE: 8/04 | | | | | | | | | |
| | DESIGN BY: KSR | | | | | | | | | |
| | REVIEWED BY: JWG | | | | | | | | | |
| | | <table border="1"> <tr> <th colspan="2">REVISIONS</th> </tr> <tr> <td> </td> <td> </td> </tr> <tr> <td> </td> <td> </td> </tr> <tr> <td> </td> <td> </td> </tr> </table> | REVISIONS | | | | | | | |
| REVISIONS | | | | | | | | | | |
| | | | | | | | | | | |
| | | | | | | | | | | |
| | | | | | | | | | | |