


|                      |                      |
|----------------------|----------------------|
| T.I.P. NO.<br>U-3328 | SHEET NO.<br>SIGN-10 |
|                      |                      |

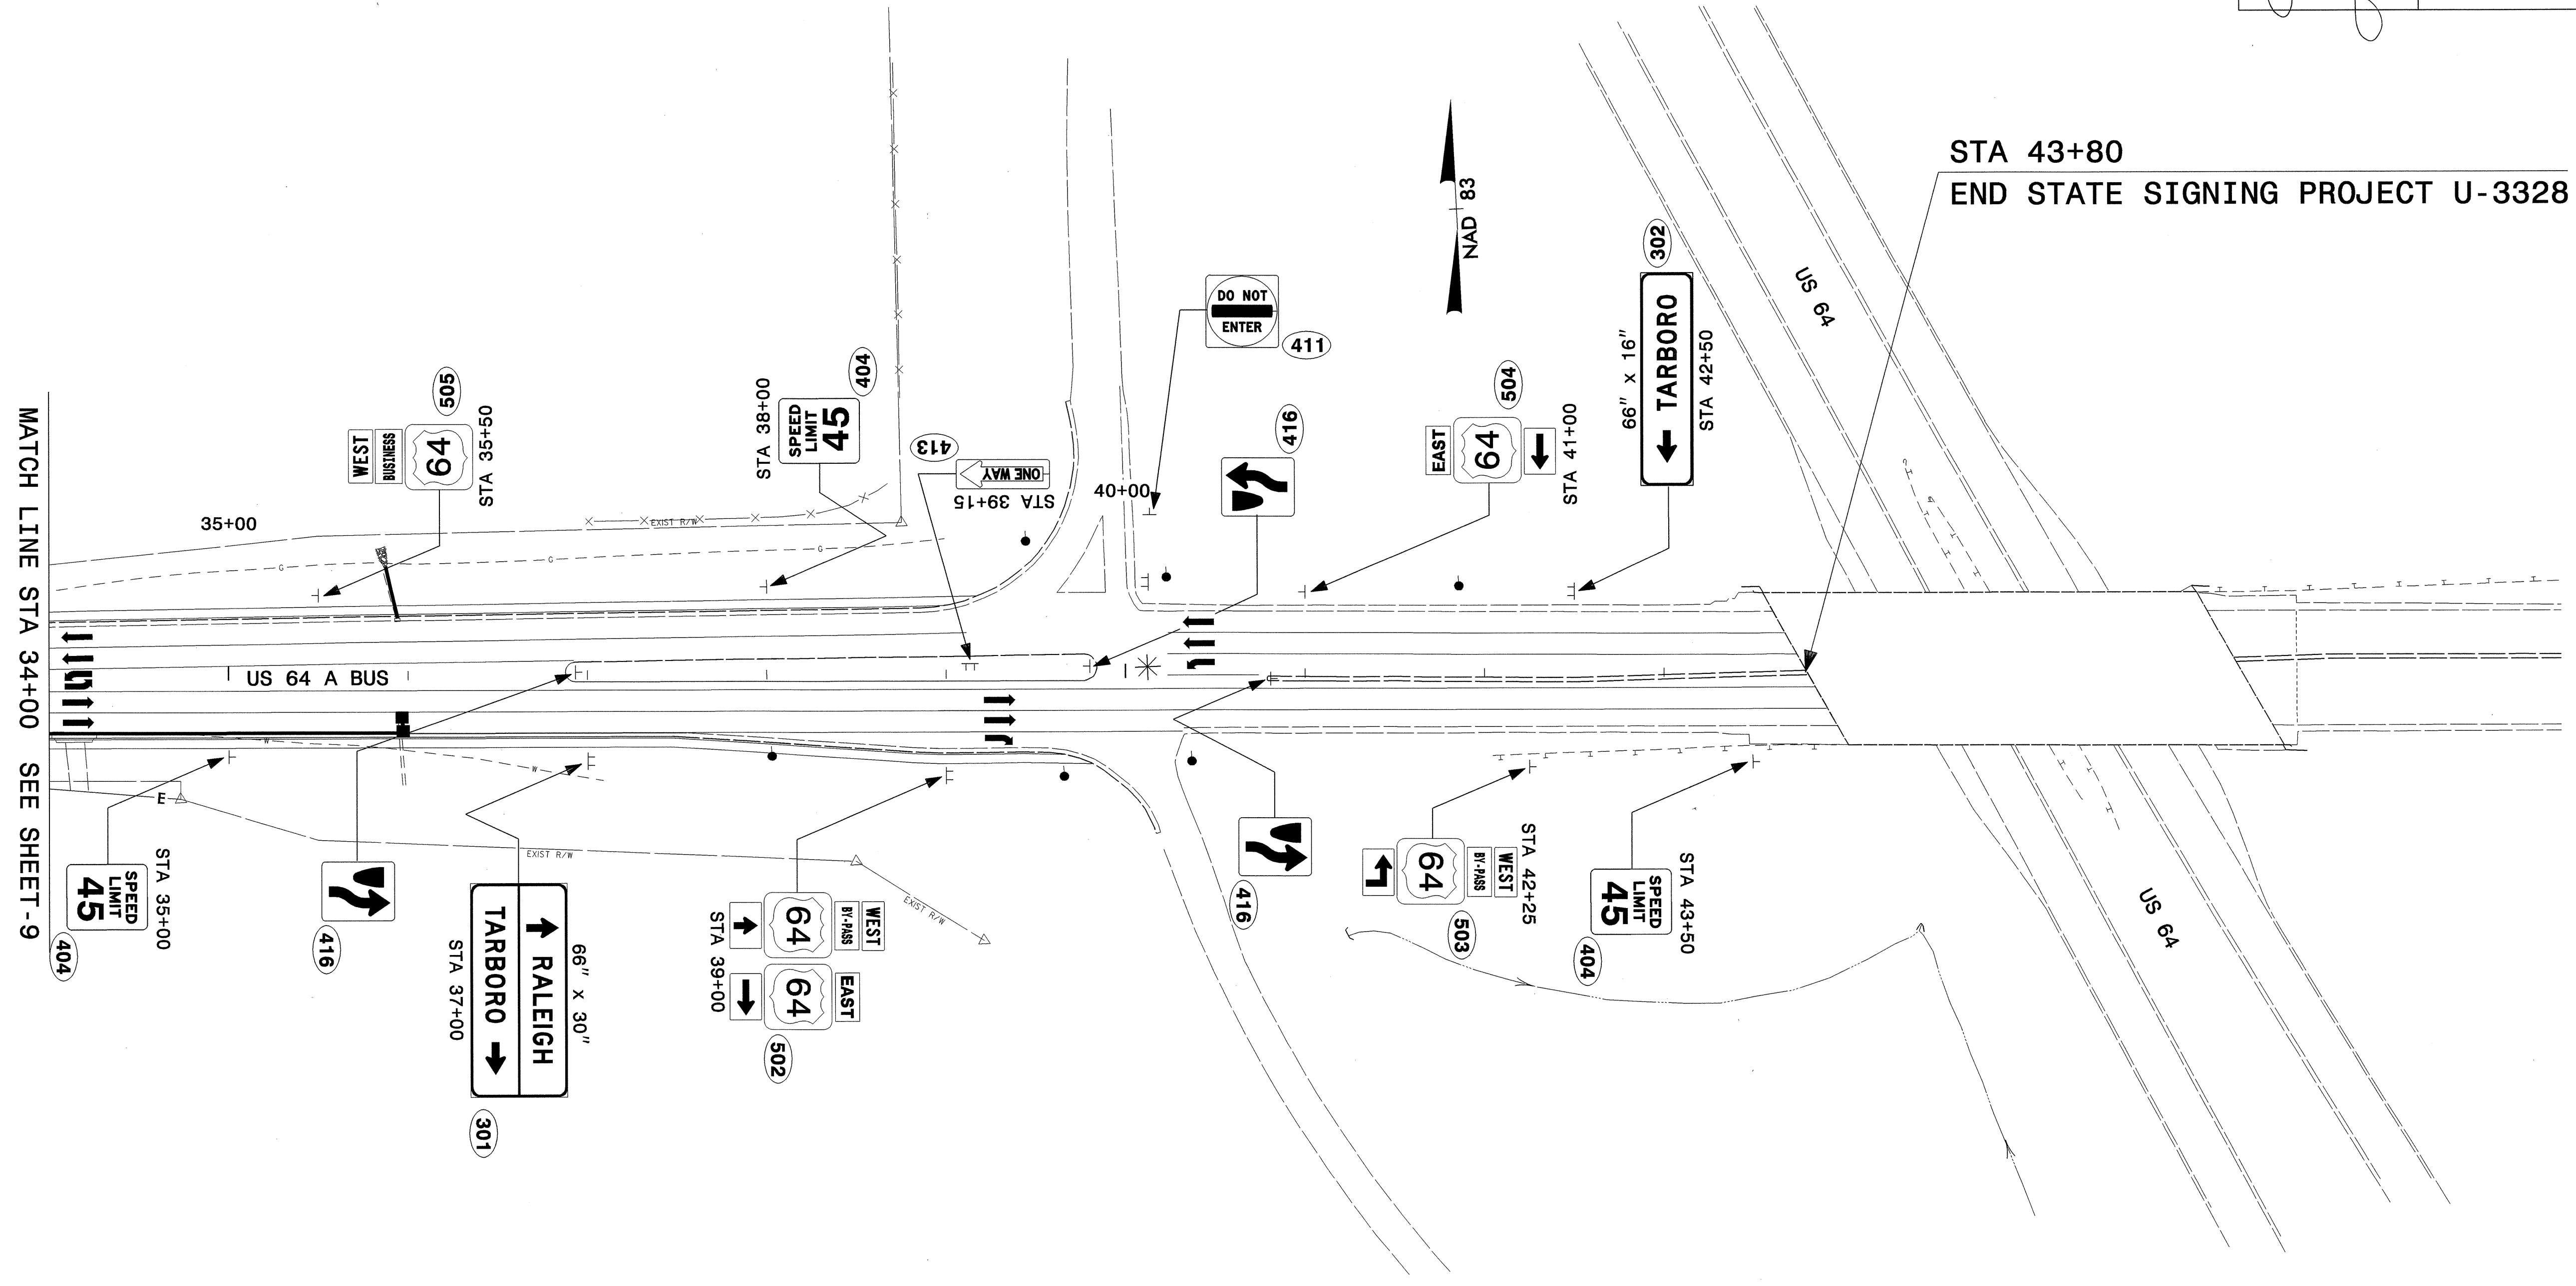

STA 43+80  
END STATE SIGNING PROJECT U-3328

MATCH LINE STA 34+00 SEE SHEET - 9

\* SIGNALIZED

**PROPOSED SIGNS**  
**US 64 A AND US 64 BYPASS**  
**STA 34+00 - STA 43+81**

22-SEP-2004 08:03  
C:\Users\Users\My Documents\Projects\U3328\Proposed Signing\U3328 prop signing sht 10.dwg  
dlves