


T.I.P. NO. U-3328	SHEET NO. SIGN-9

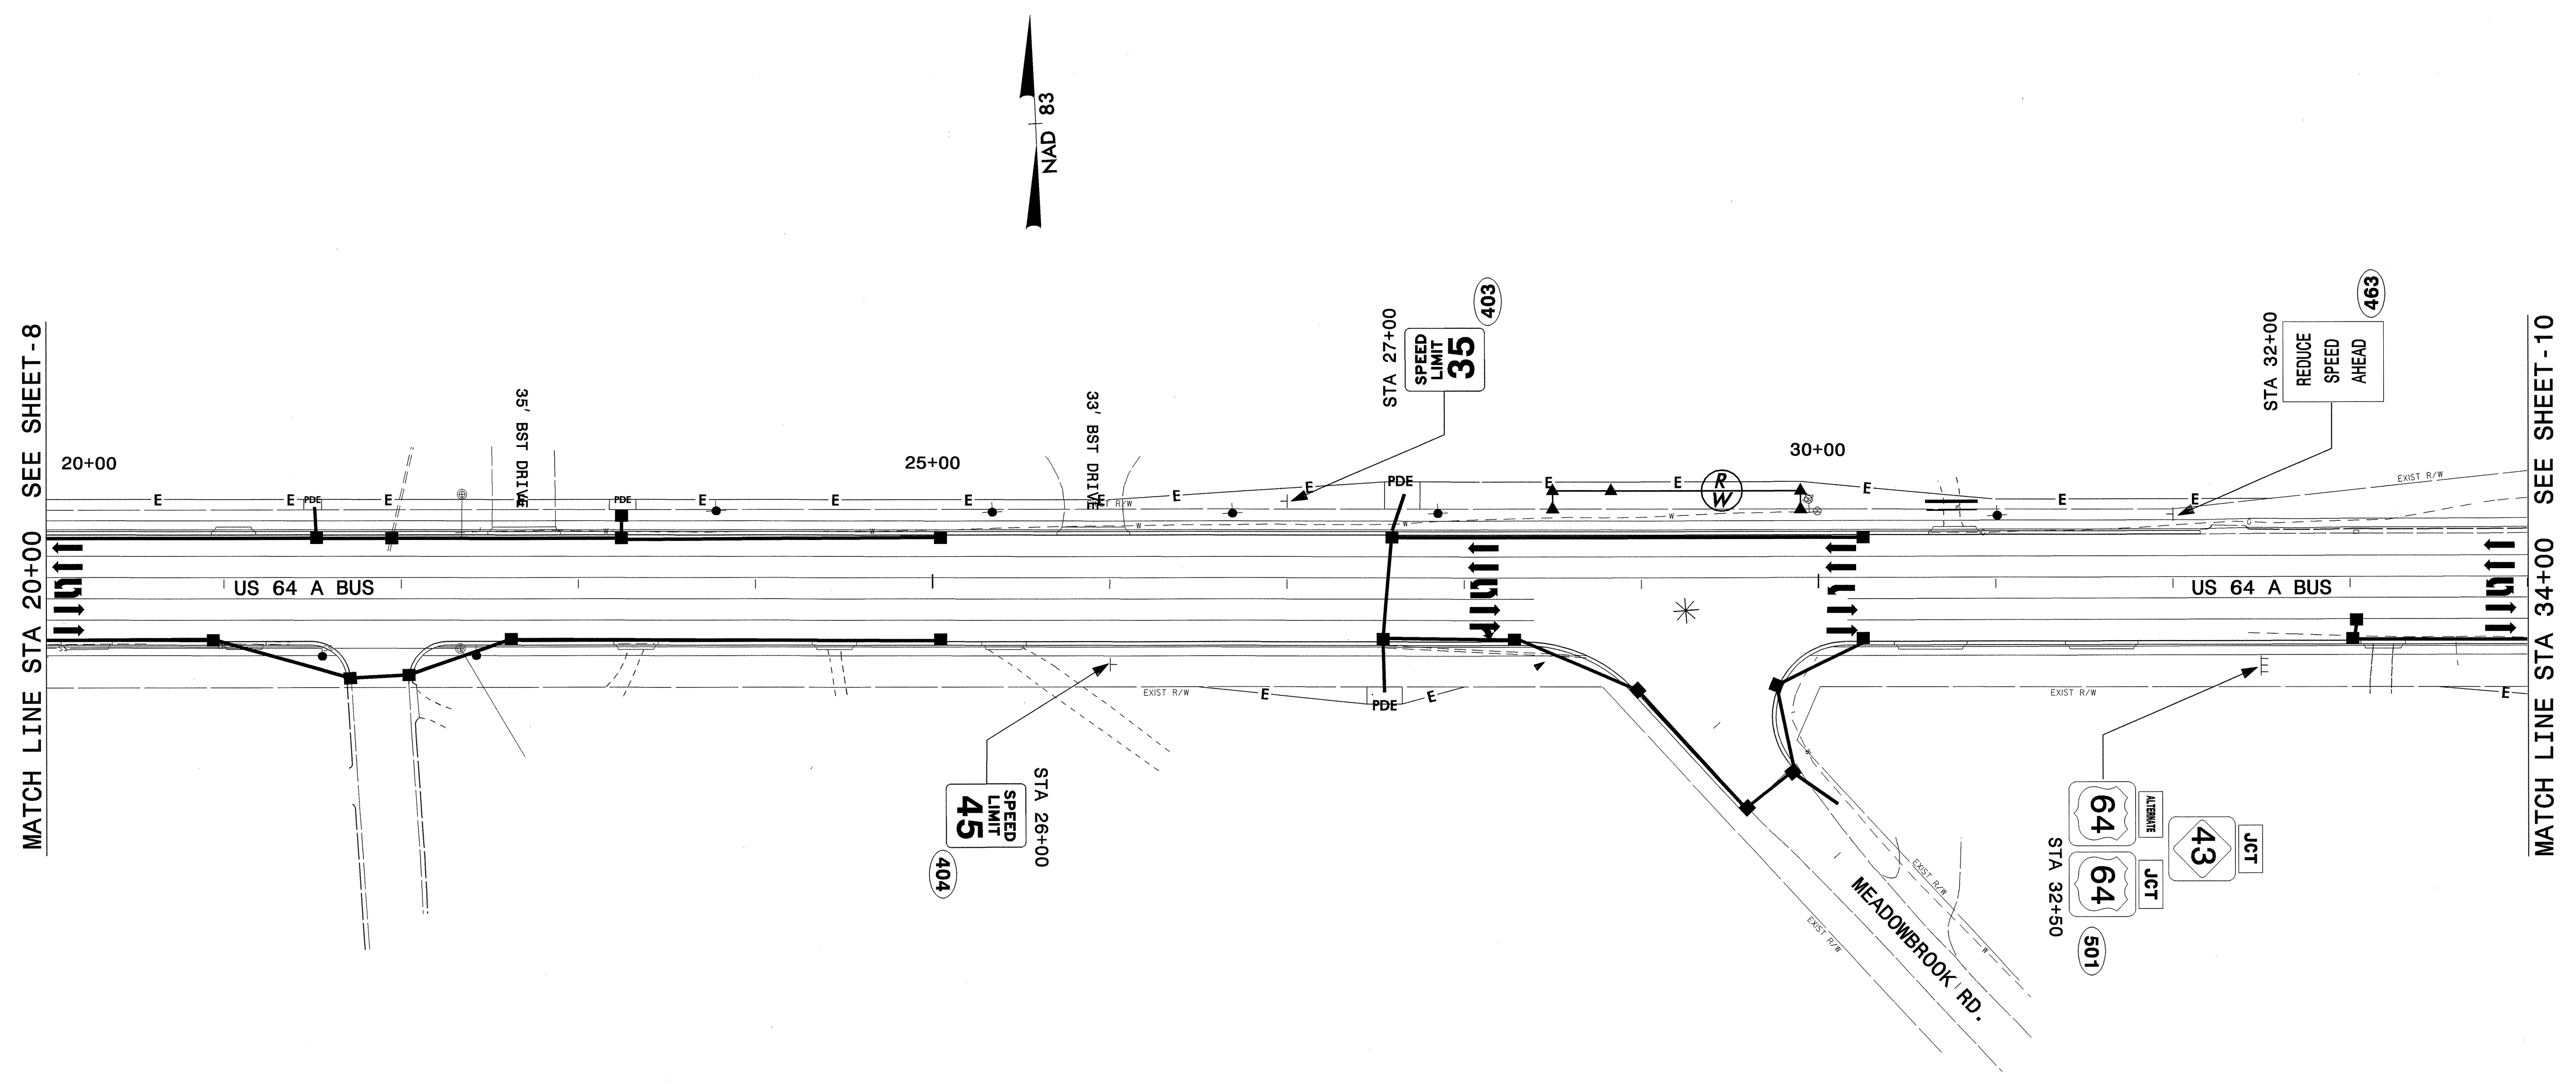

22-SEP-2004 14:27
 c:\users\visera\sign\TIP_Projects\U3328\Proposed Signing\U3328_prop signing sht 9.dgn
 visera - Al

* SIGNALIZED

PROPOSED SIGNS
US 64 A AND US 64 BYPASS
STA 20+00 - STA 34+00