


T.I.P. NO. U-3328	SHEET NO. SIGN-8
9/22/04 NORTH CAROLINA PROFESSIONAL SEAL 028387 ENGINEER <i>[Signature]</i>	

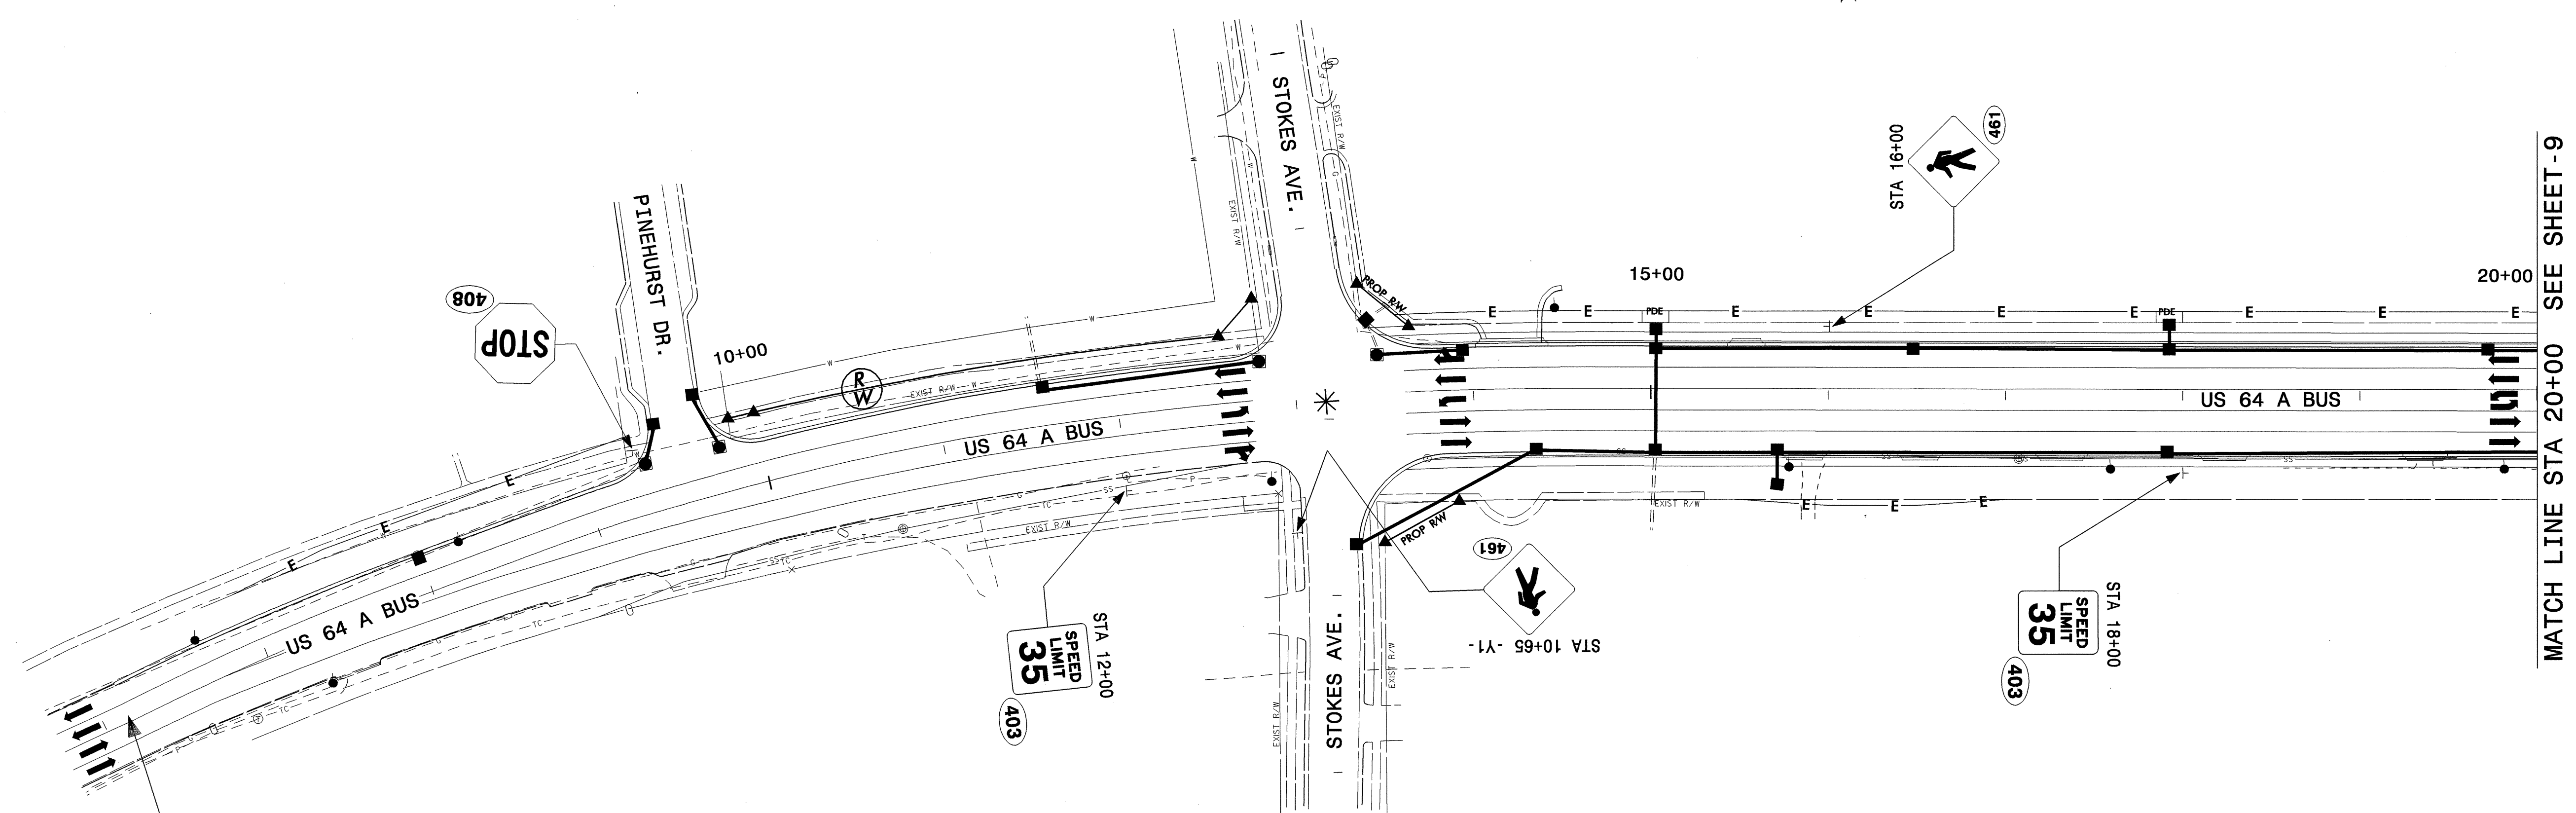

STA 6+15  
 BEGIN STATE SIGNING PROJECT U-3328

\* SIGNALIZED

**PROPOSED SIGNS**  
 US 64 A AND US 64 BYPASS  
 STA 6+15 - STA 20+00

22-SEP-2004 08:00  
 c:\users\ysers\sign\TIP\_Projects\U3328\Proposed Signing\U3328 prop signing sht 8.dgn  
 d:\users\ysers\sign\TIP\_Projects\U3328\Proposed Signing\U3328 prop signing sht 8.dgn