


STA 43+80
END STATE SIGNING PROJECT U-3328

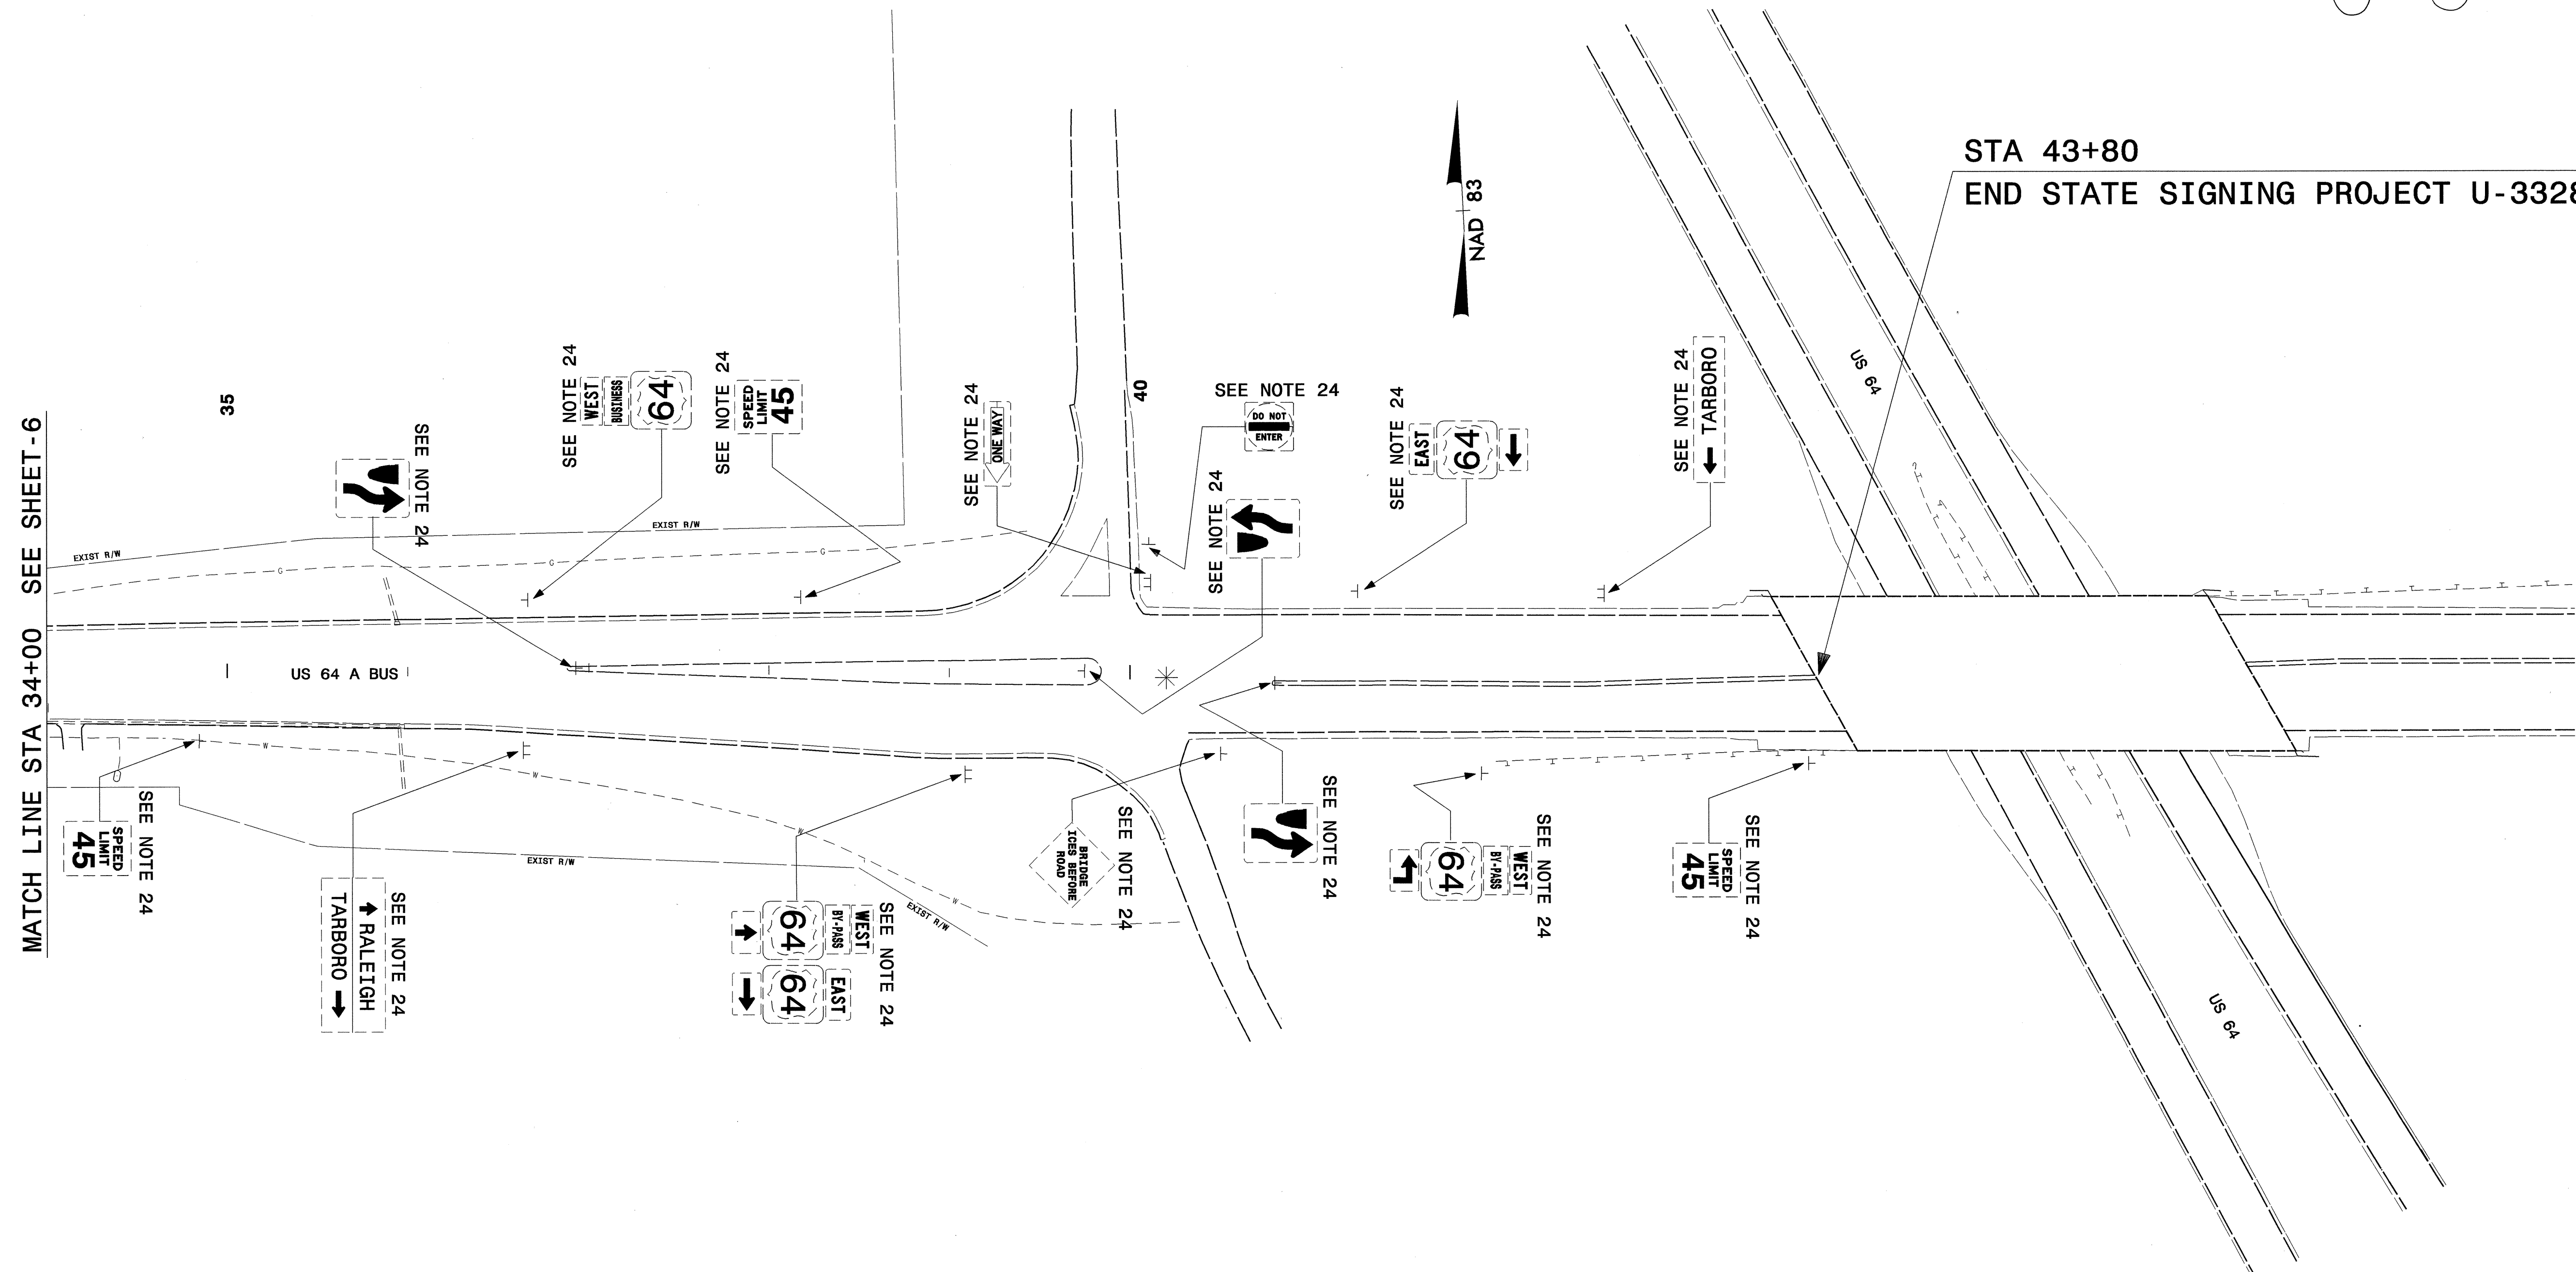

MATCH LINE STA 34+00 SEE SHEET -6

* SIGNALIZED

**EXISTING SIGNS
US 64 A BUSINESS
STA 34+00 - STA 40+00**