


TIP NO. U-3328	SHEET NO. SIGN-5

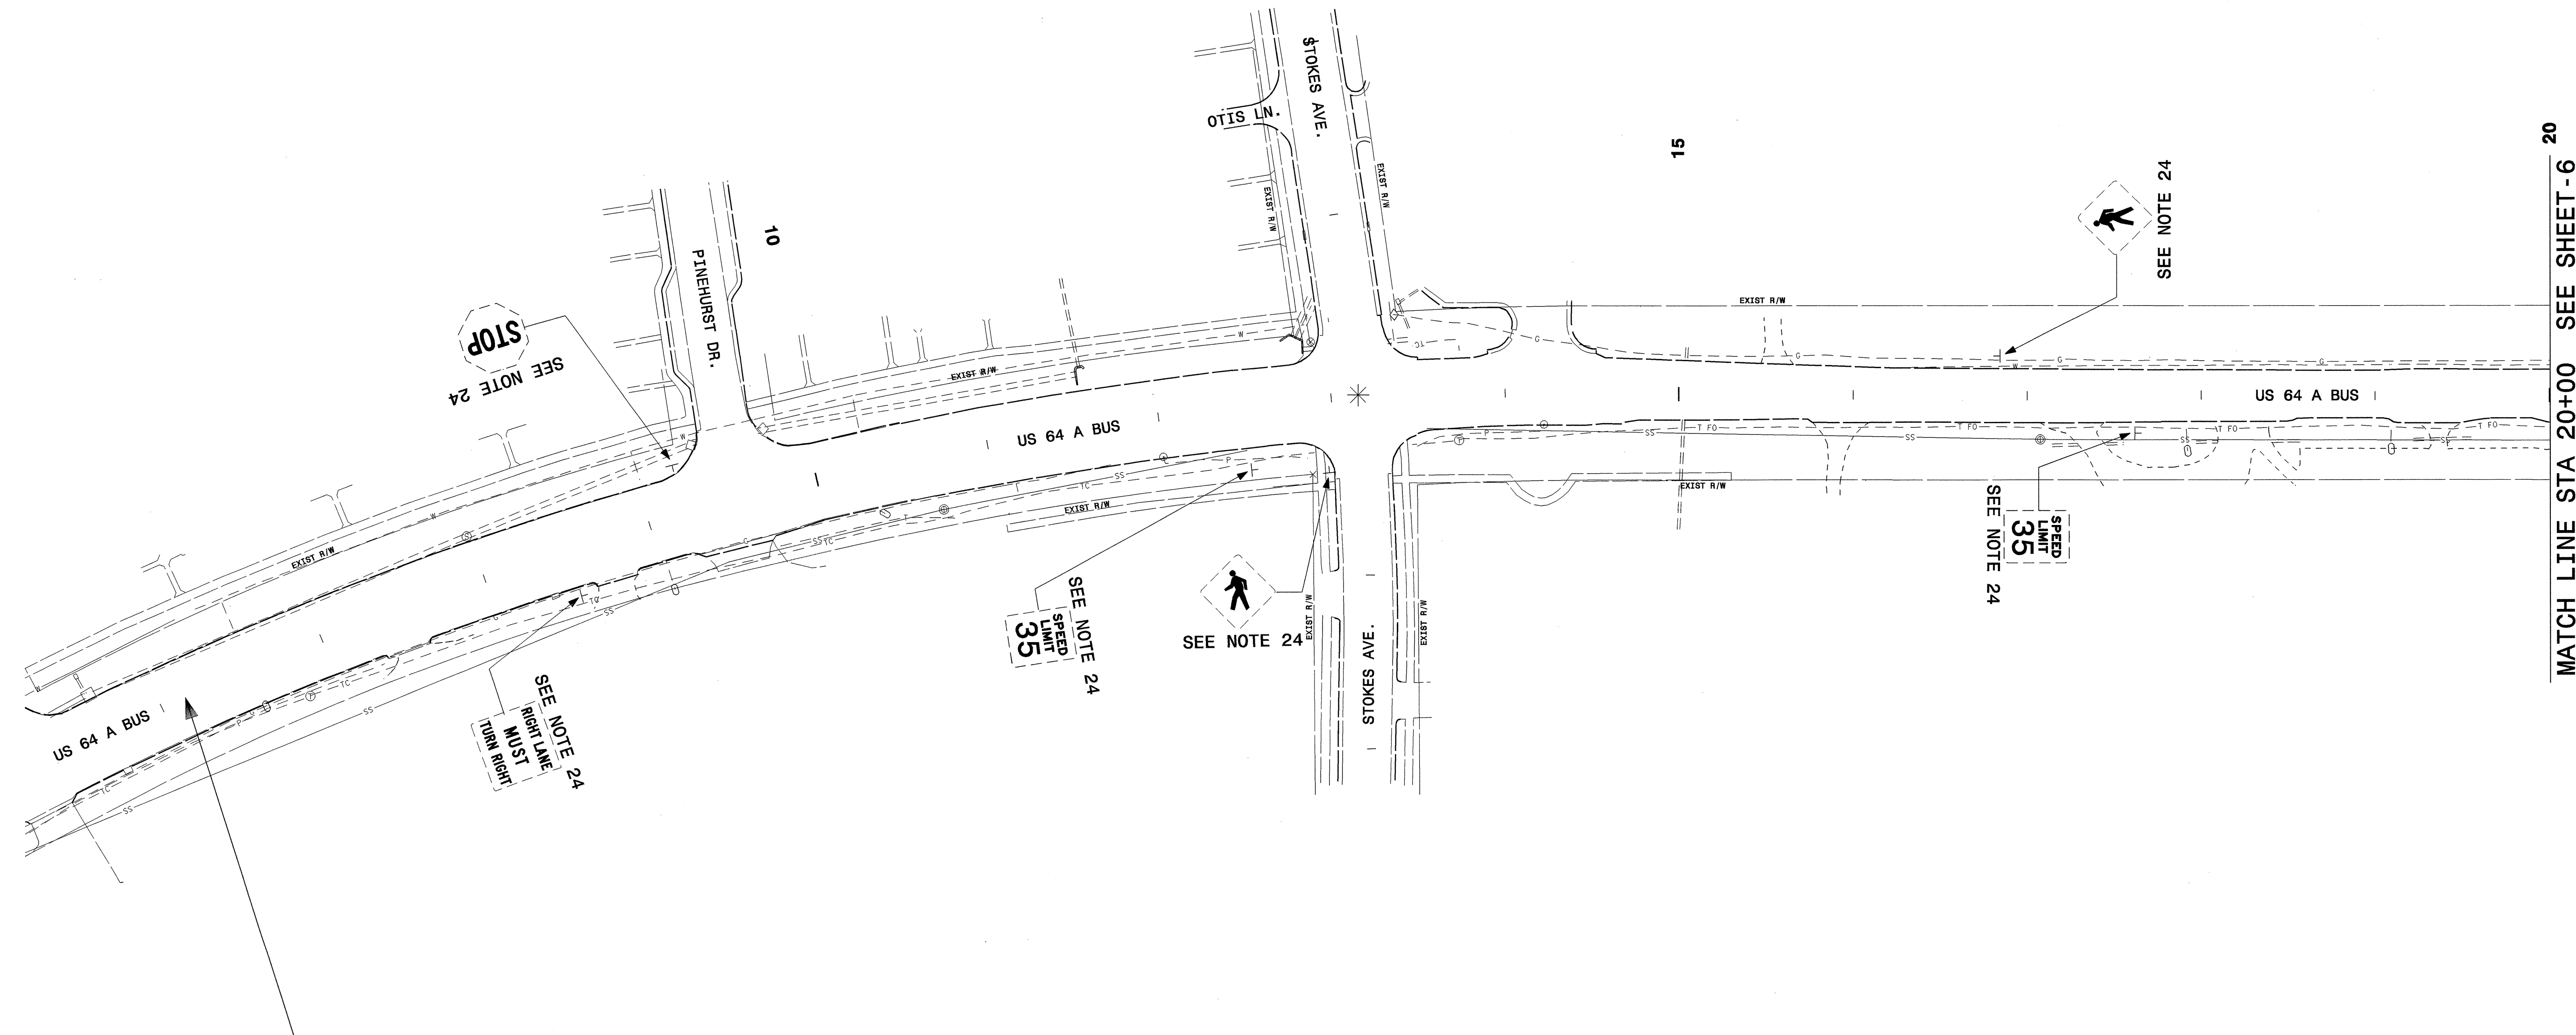

STA 6+15
BEGIN STATE SIGNING PROJECT U-3328

MATCH LINE STA 20+00 SEE SHEET - 6

EXISTING SIGNS
US 64 A BUSINESS
STA 6+15 - STA 20+00

* SIGNALIZED