


8/17/99

13-OCT-2004 16:48
D:\1-PLANS\2004\05\U3328\U3328_PSH_05.DOC4.DGN
AT

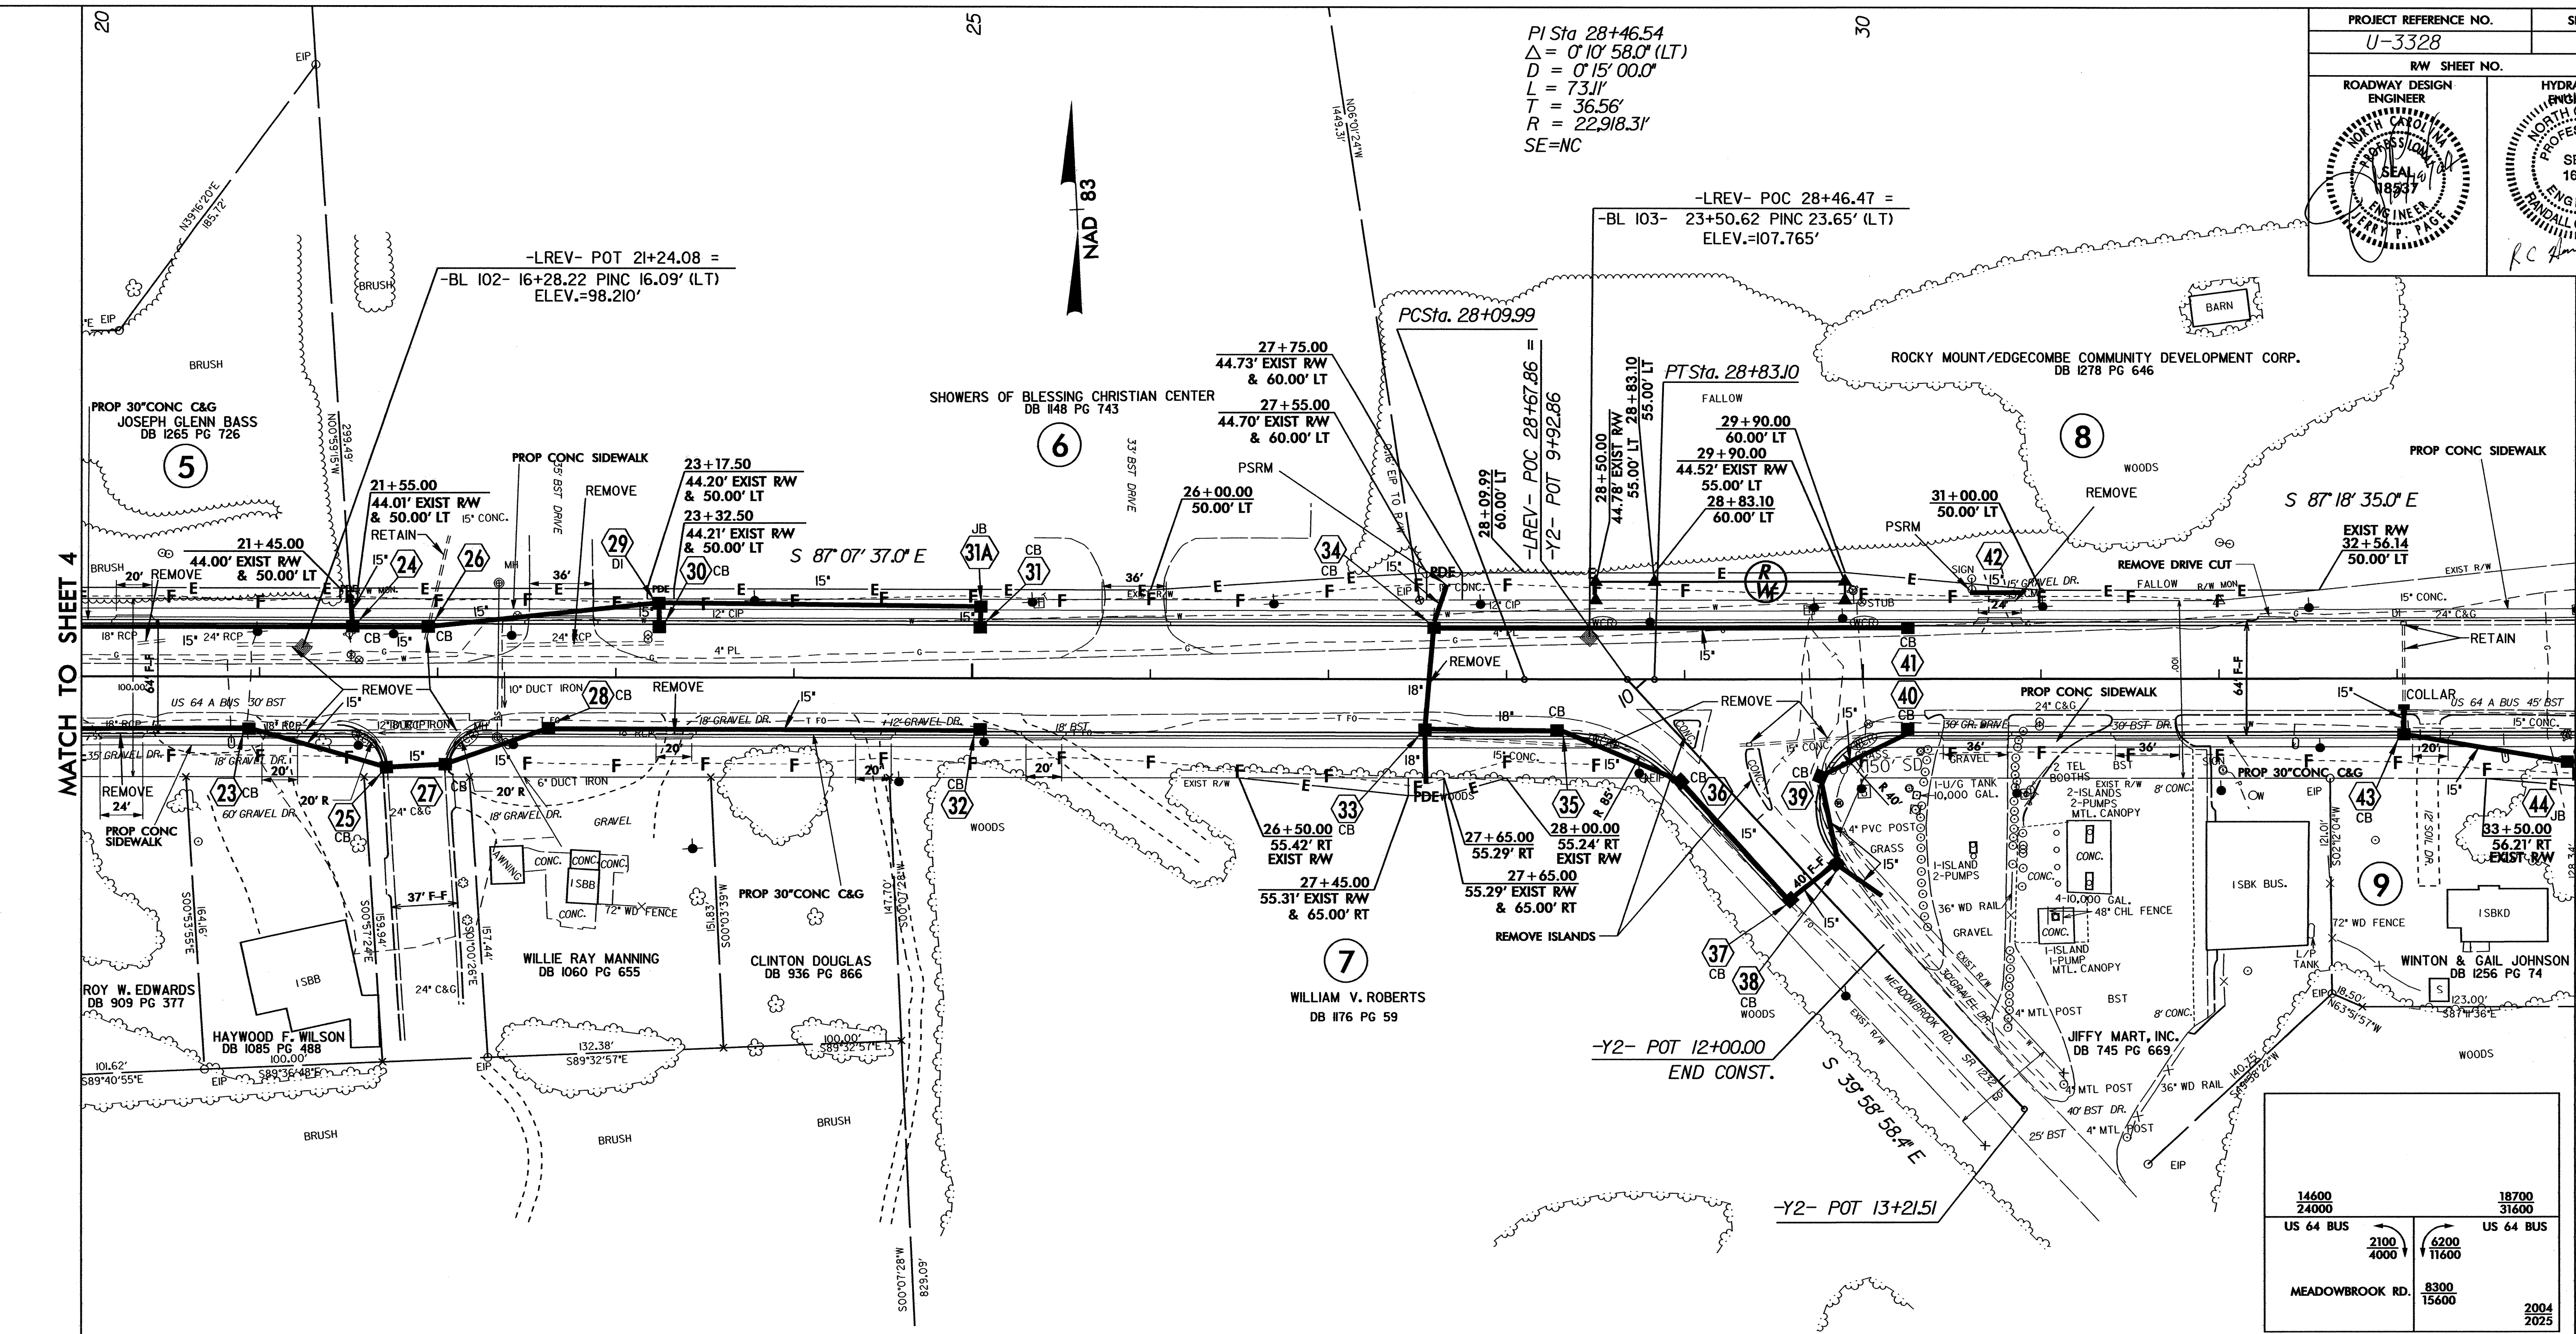


MATCH TO SHEET 4

MATCH TO SHEET 6

PI Sta 28+46.54
 $\Delta = 0' 10' 58.0''$ (LT)
 $D = 0' 15' 00.0''$
 $L = 73.1'$
 $T = 36.56'$
 $R = 22918.3'$
 $SE=NC$



PROJECT REFERENCE NO. U-3328	SHEET NO. 5
R/W SHEET NO. 5	
ROADWAY DESIGN ENGINEER SEAL 18837 LEWIS P. PAGE	HYDRAULICS ENGINEER SEAL 18600 RANDALL C. HENNING

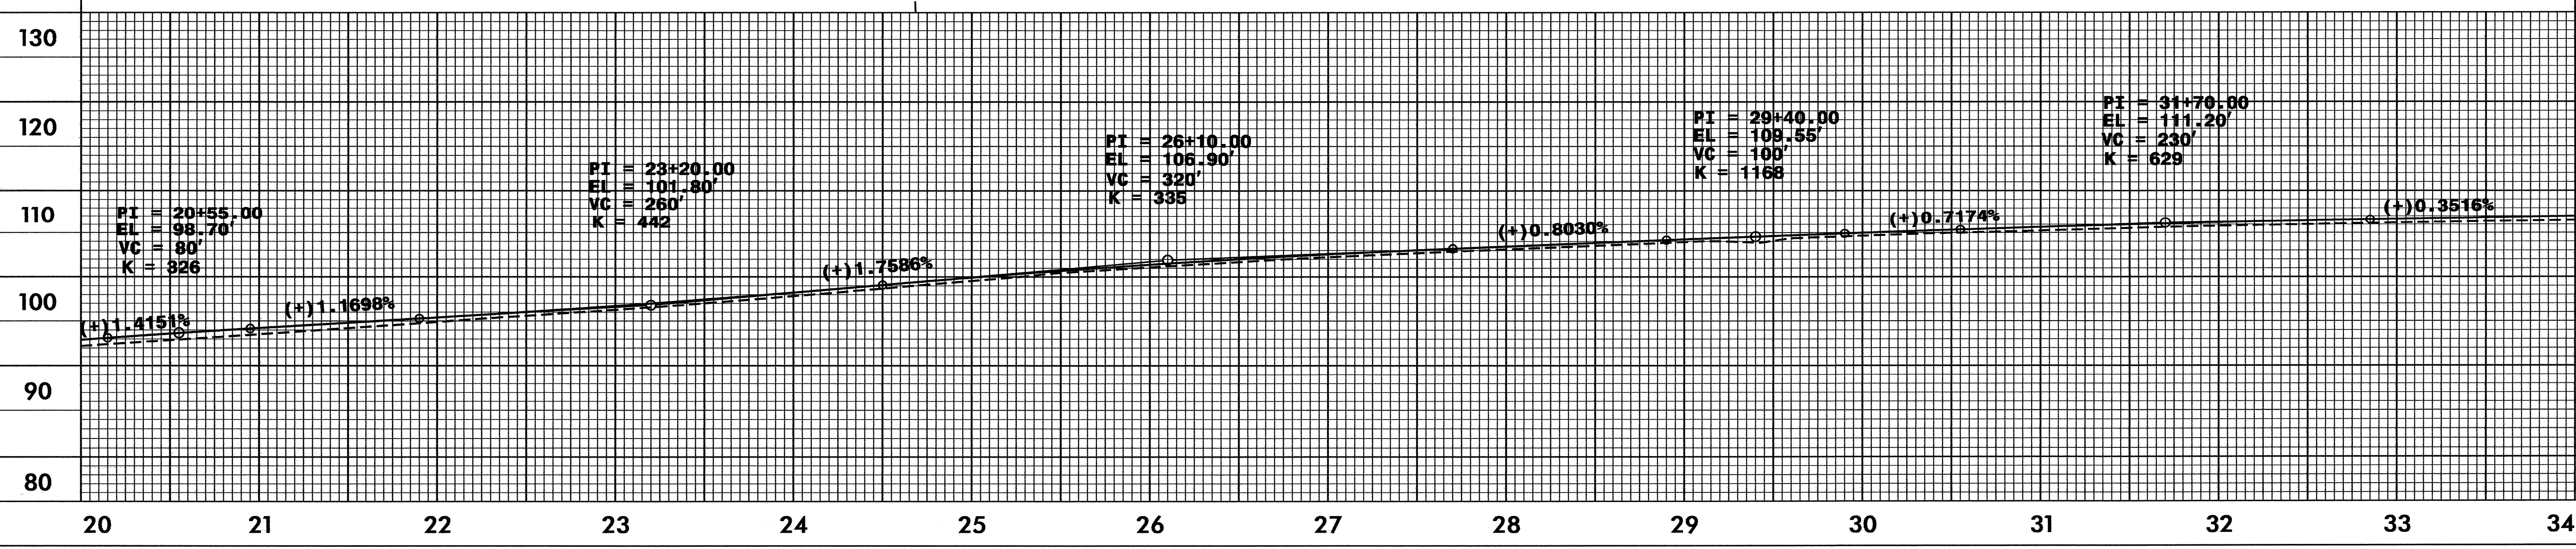

14600 24000 US 64 BUS	18700 31600 US 64 BUS
2100 4000	6200 11600
MEADOWBROOK RD. 8300 15600	
2004 2025	

REVISIONS