
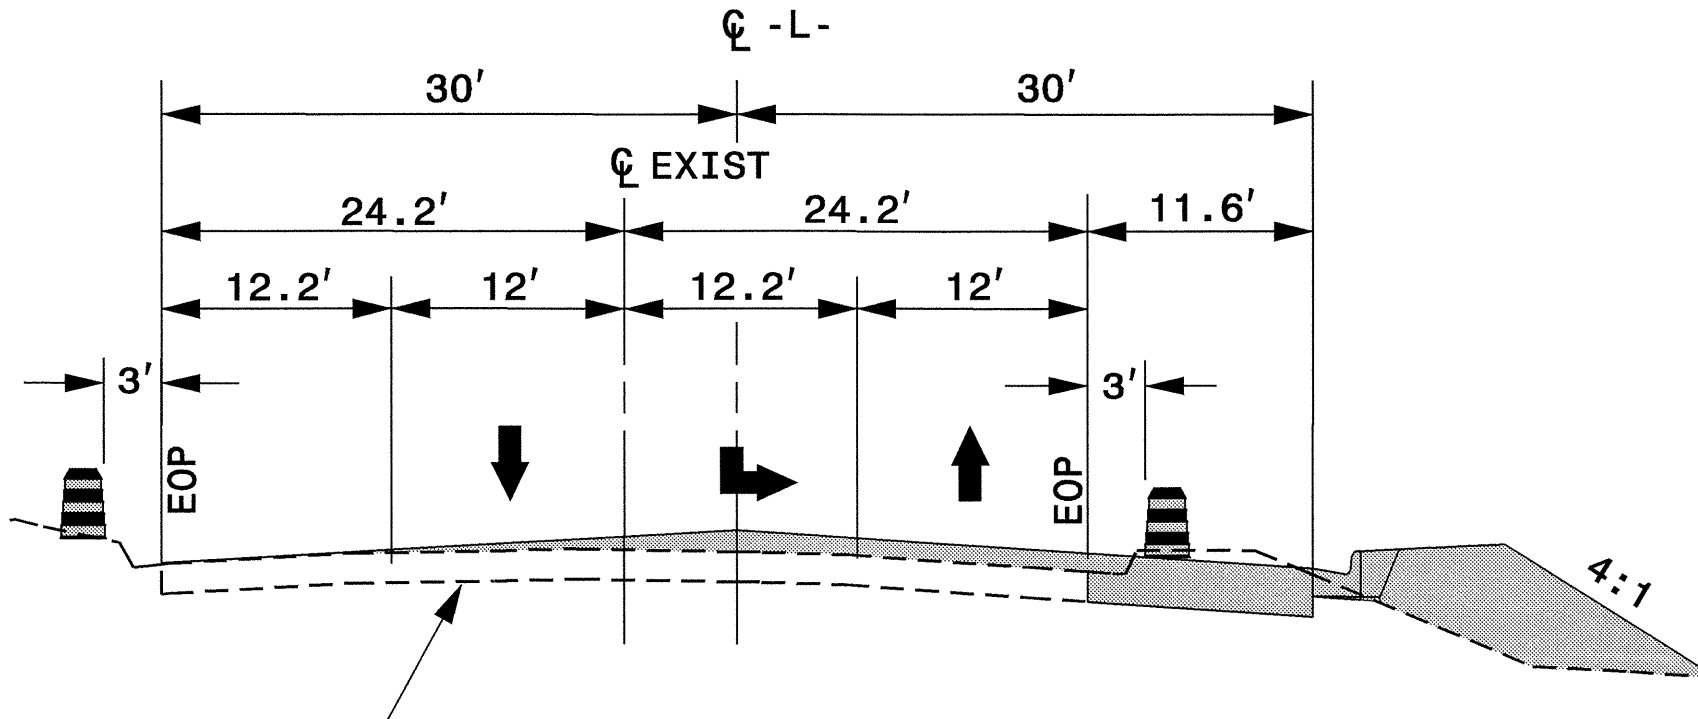


MESSAGE NO. 1	MESSAGE NO. 2
CAUTION FLAGGER AHEAD	BE PREPARED TO STOP
CHANGEABLE MESSAGE SIGN	

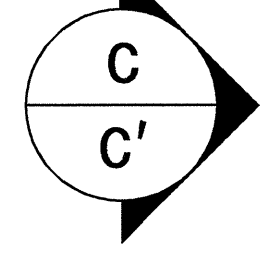

- NOTES:
- SPACE DRUMS NO MORE THAN 40 FT APART.
  - SPACE DRUMS 10 FT APART IN RADII.
  - SPACE DRUMS 10 FT APART @ DRIVEWAY ENTRANCES.
  - AFTER WEDGING OF -L- REPLACE MARKINGS IN EXISTING PATTERN.
  - MARKINGS SHOWN ARE APPROXIMATE.

APPROVED: <i>[Signature]</i> DATE: 9/21/04	<b>PHASE I / II</b>	
SCALE: NONE		REVISIONS
DATE: 07/04		
DWG. BY: RMG		
DESIGN BY: RMG		
REVIEWED BY: JDK		

I7-SEP-2004 14:45  
 \\ets-cctf\01\U3328\TCP\U3328.TC.TCP05.dgn  
 rmgarrett AT TETC206372