


8/23/99



PROJ. REFERENCE NO.  
U-3328

SHEET NO.  
X-20

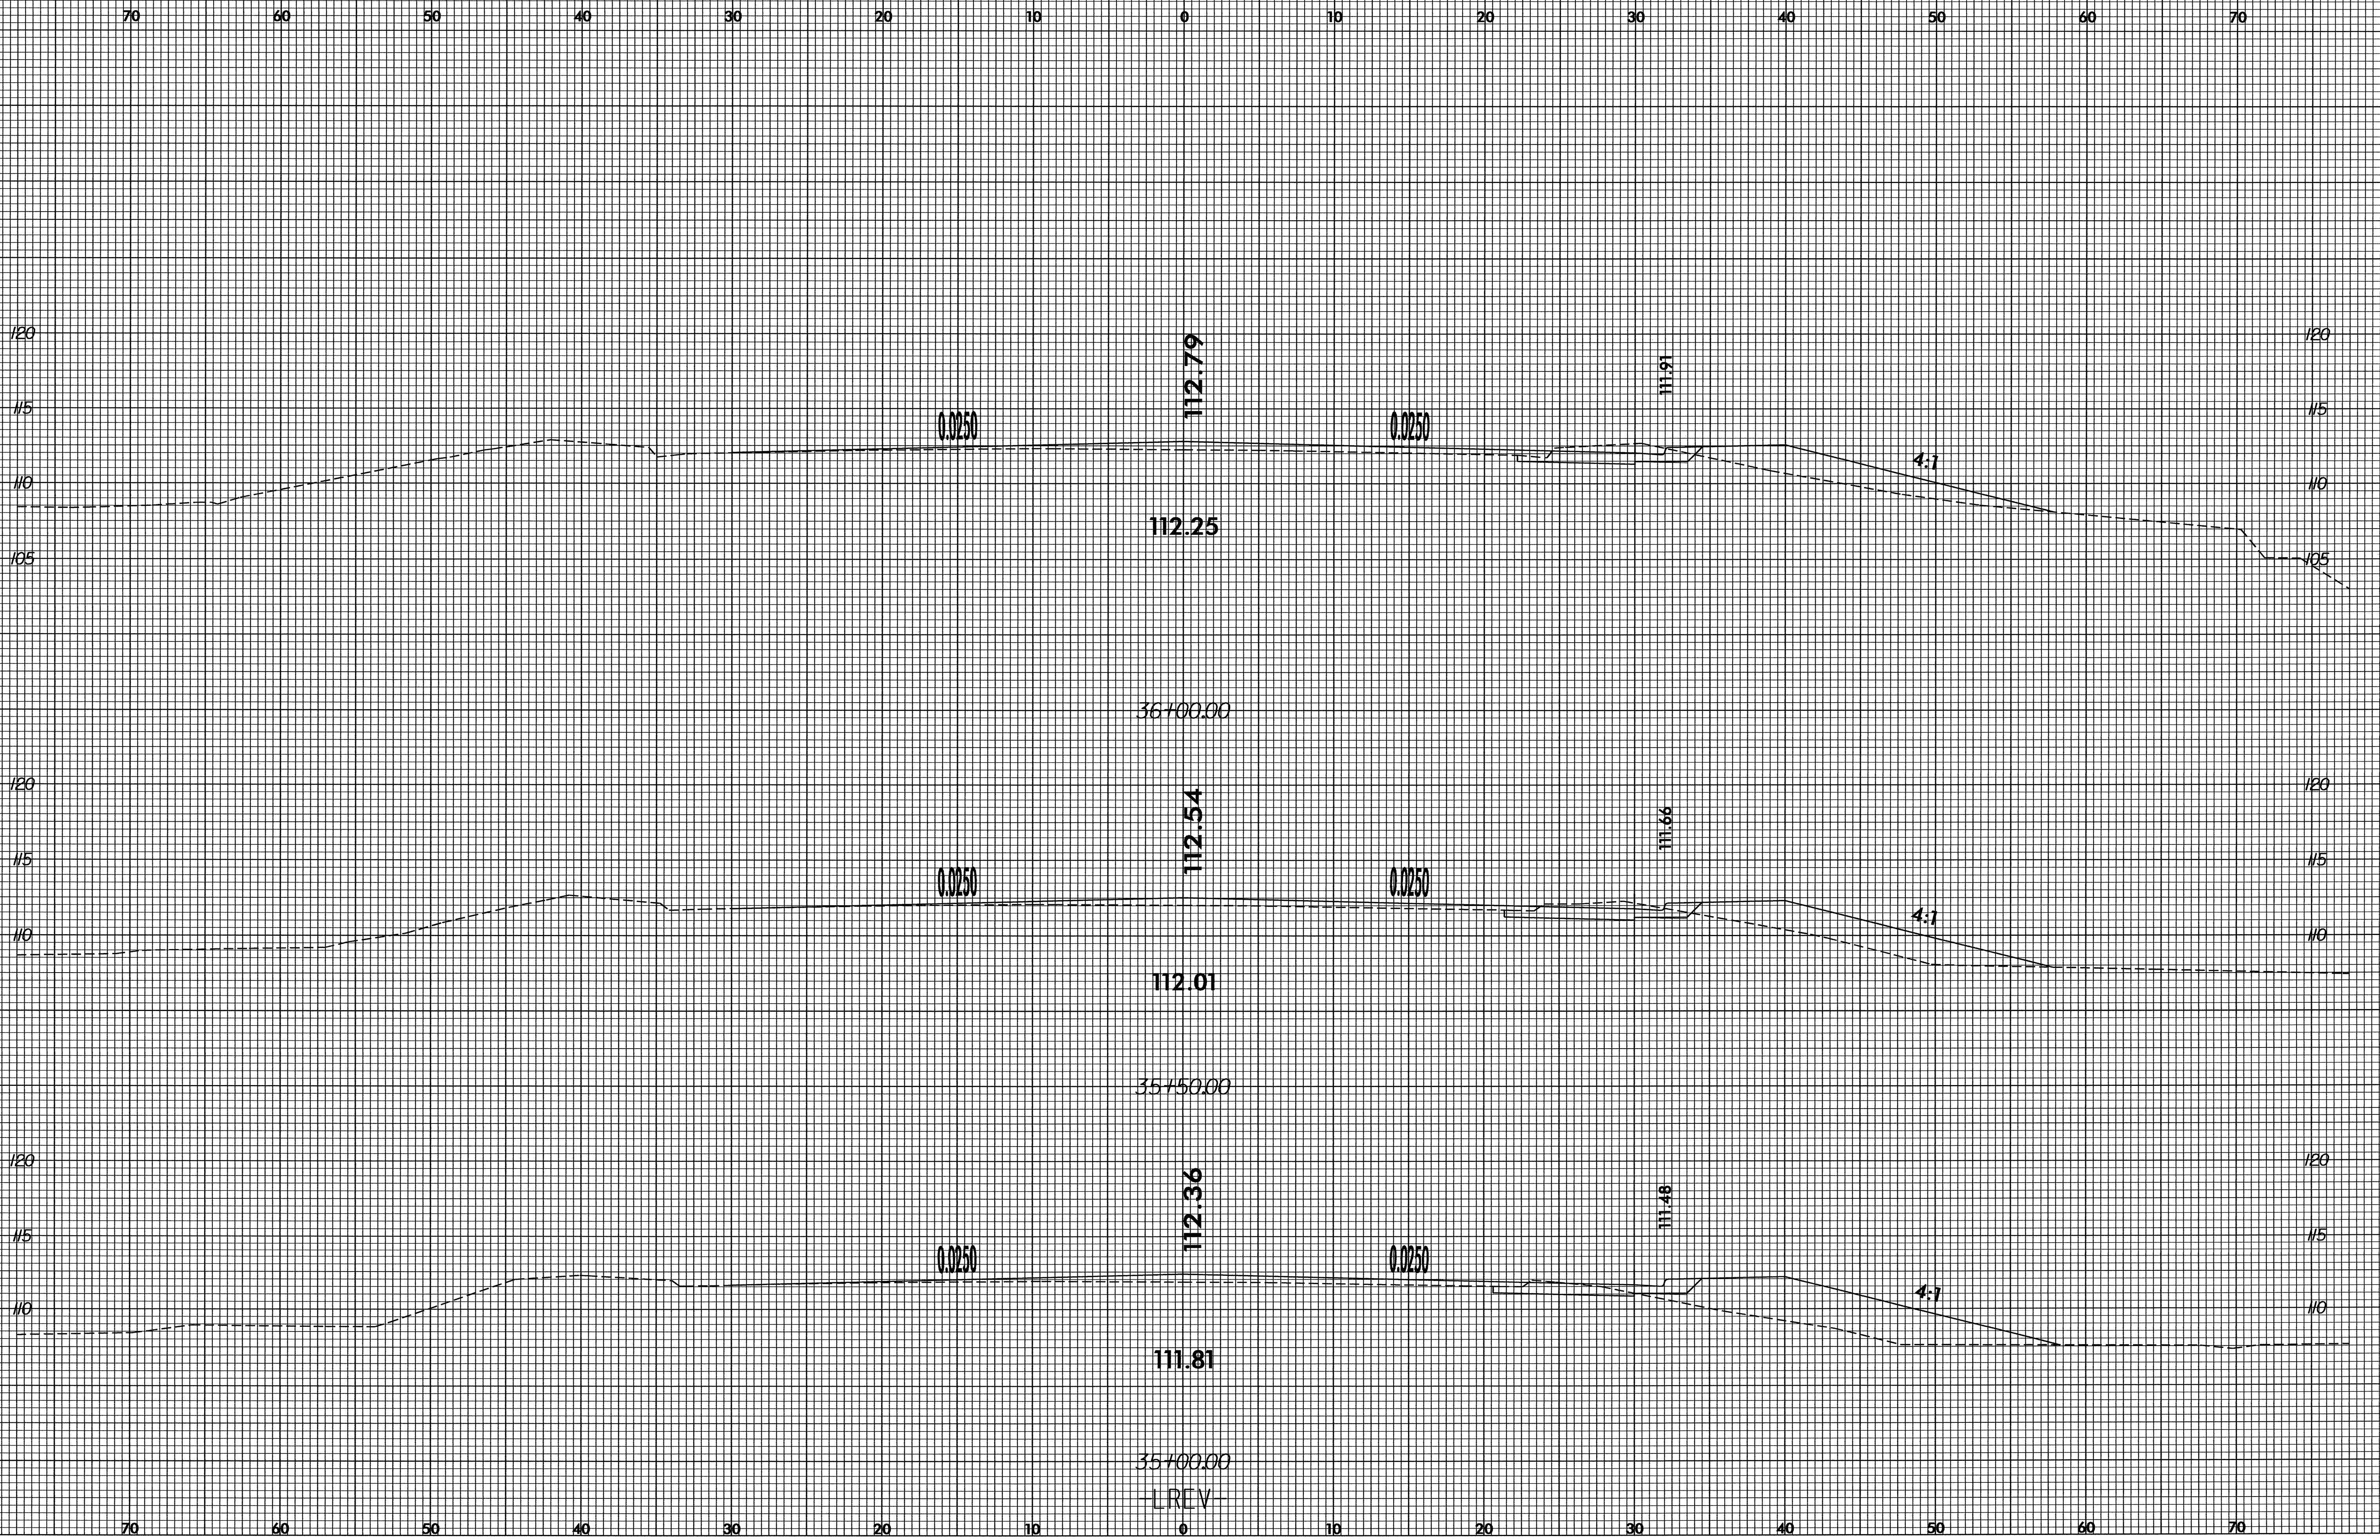

26-AUG-2004 12:08  
P:\RDY\03328\U3328.DWG  
detn.rdg At D:\CAD\214741