



8/23/99

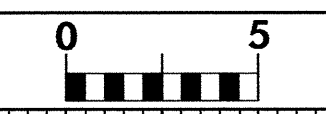

PROJ. REFERENCE NO. U-3328 SHEET NO. X-16

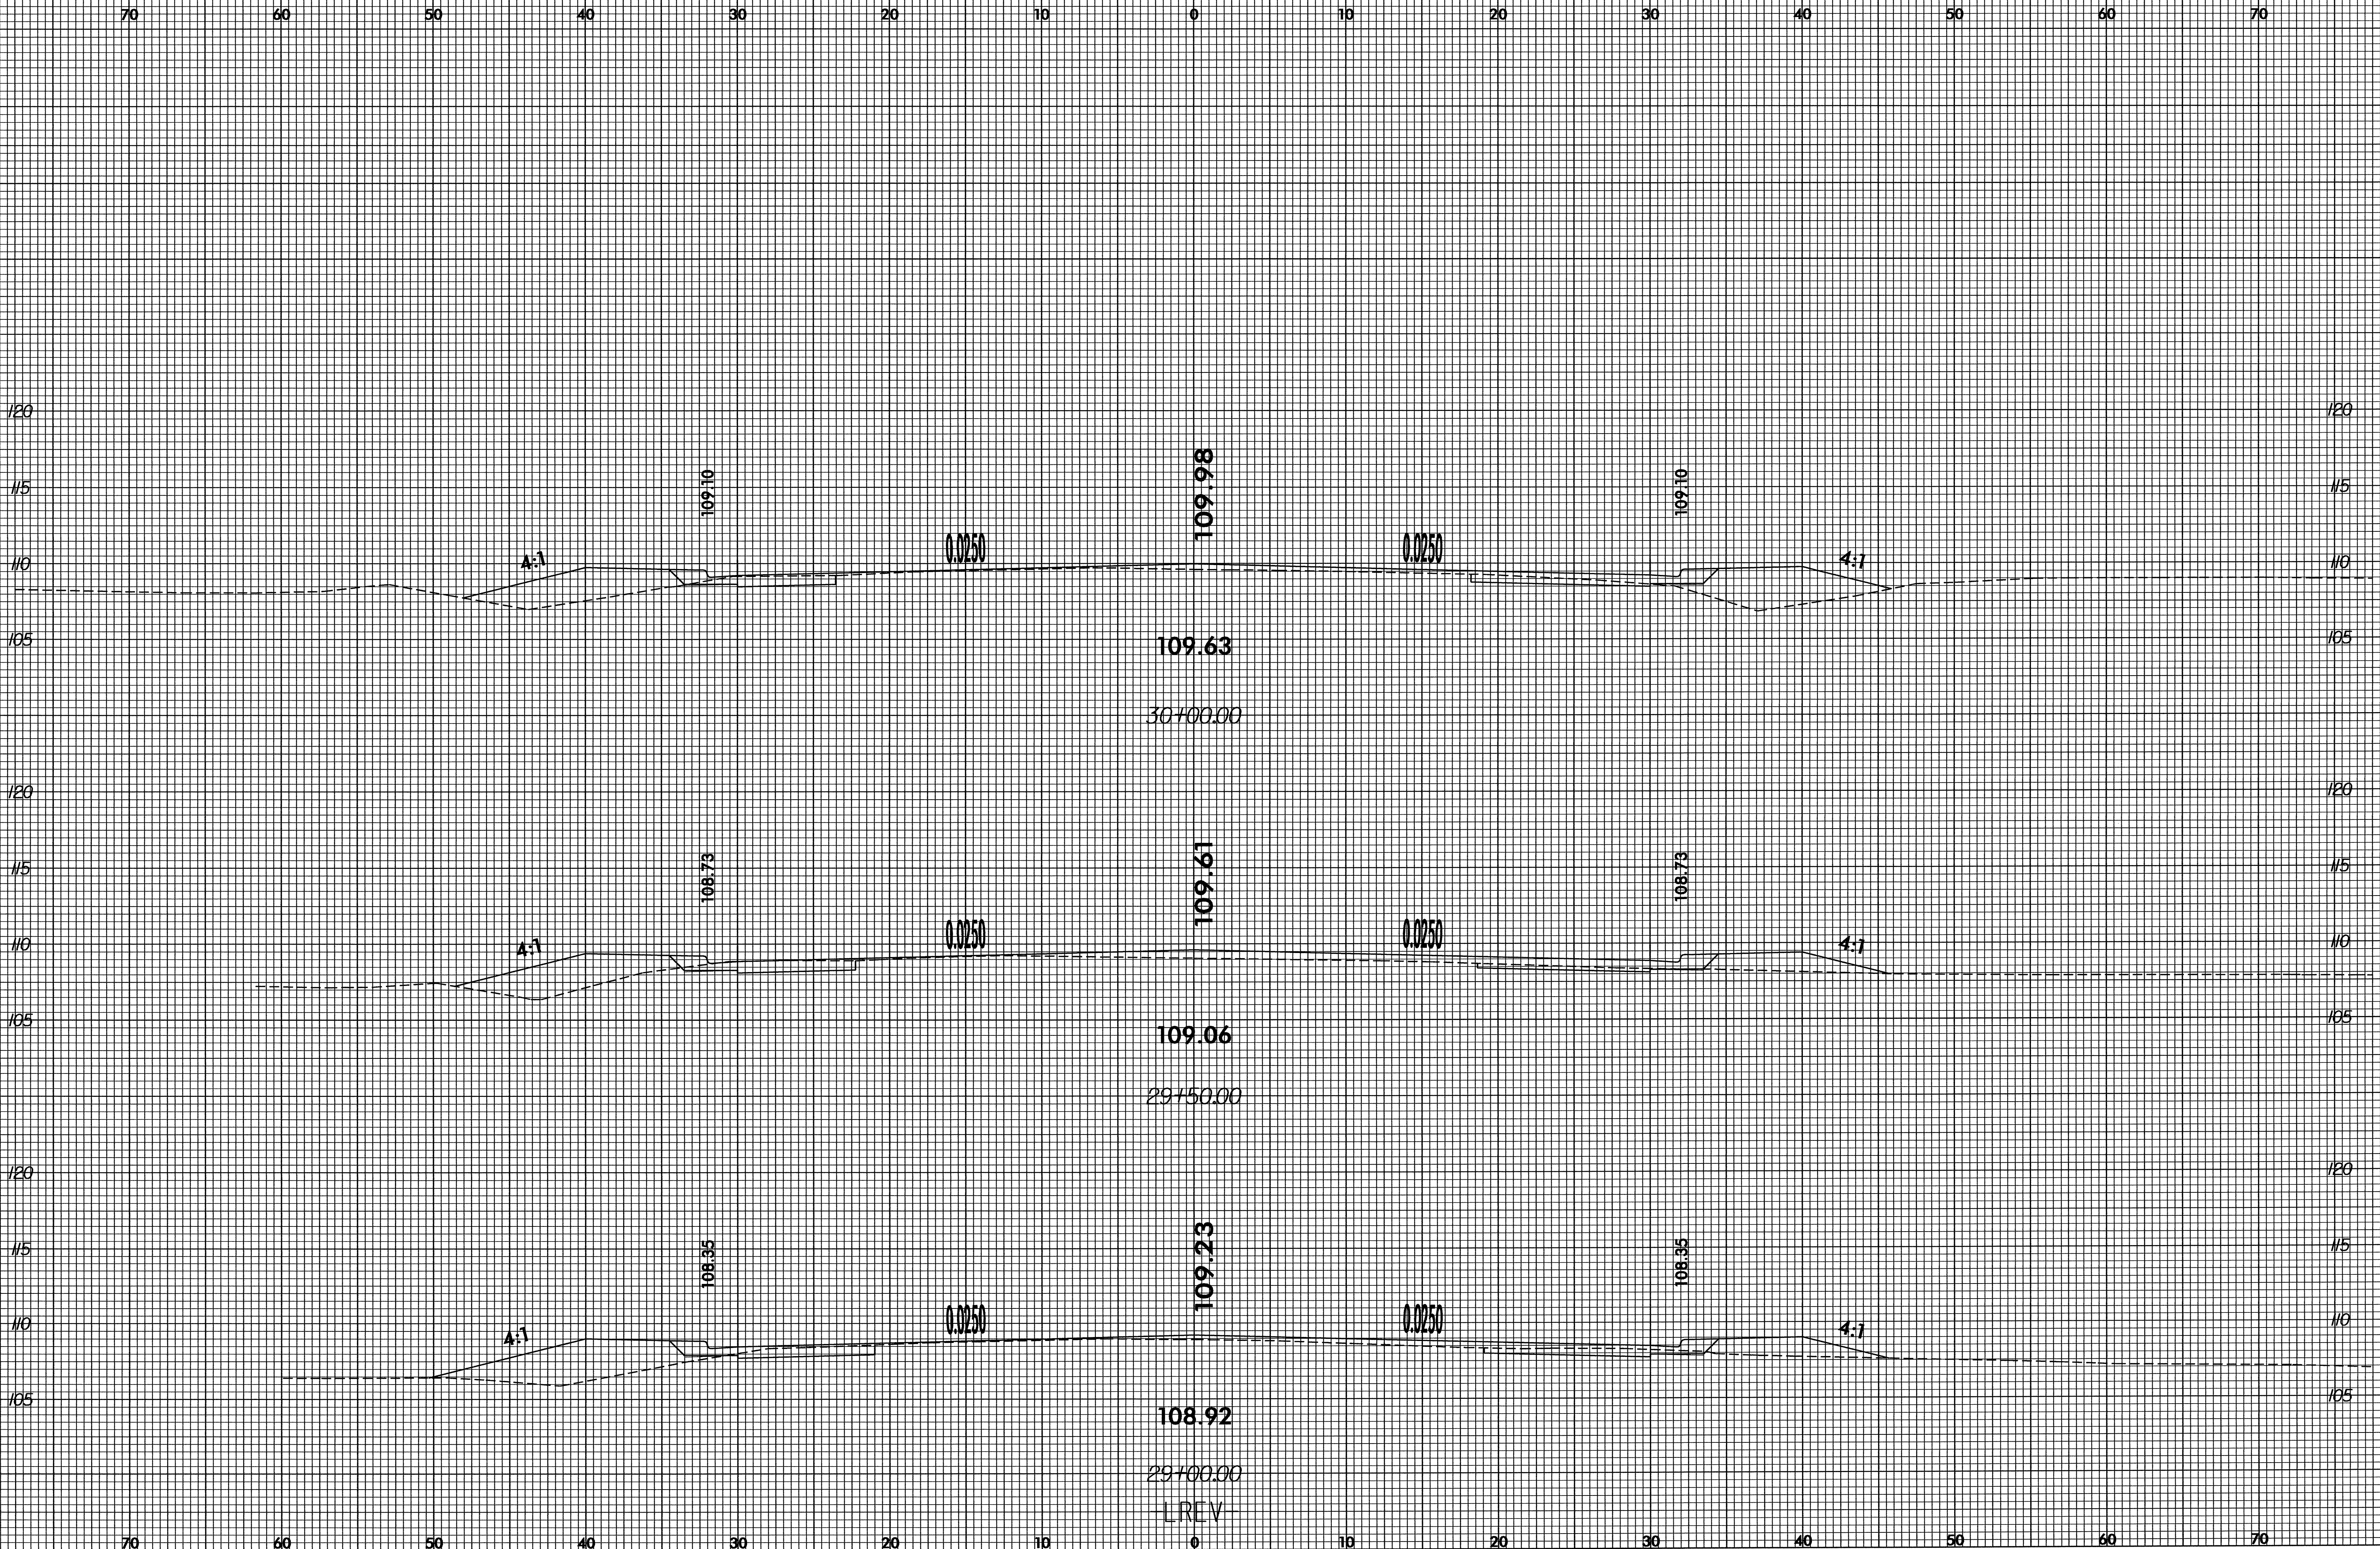

26-AUG-2004 11:42 P:\FDY\U3328\U3328_00C4.XPL.DGN de:hr:ldg At D:\CAD\214741