



8/23/99

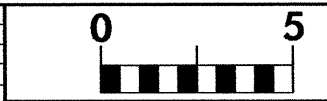

PROJ. REFERENCE NO.  
U-3328

SHEET NO.  
X-15

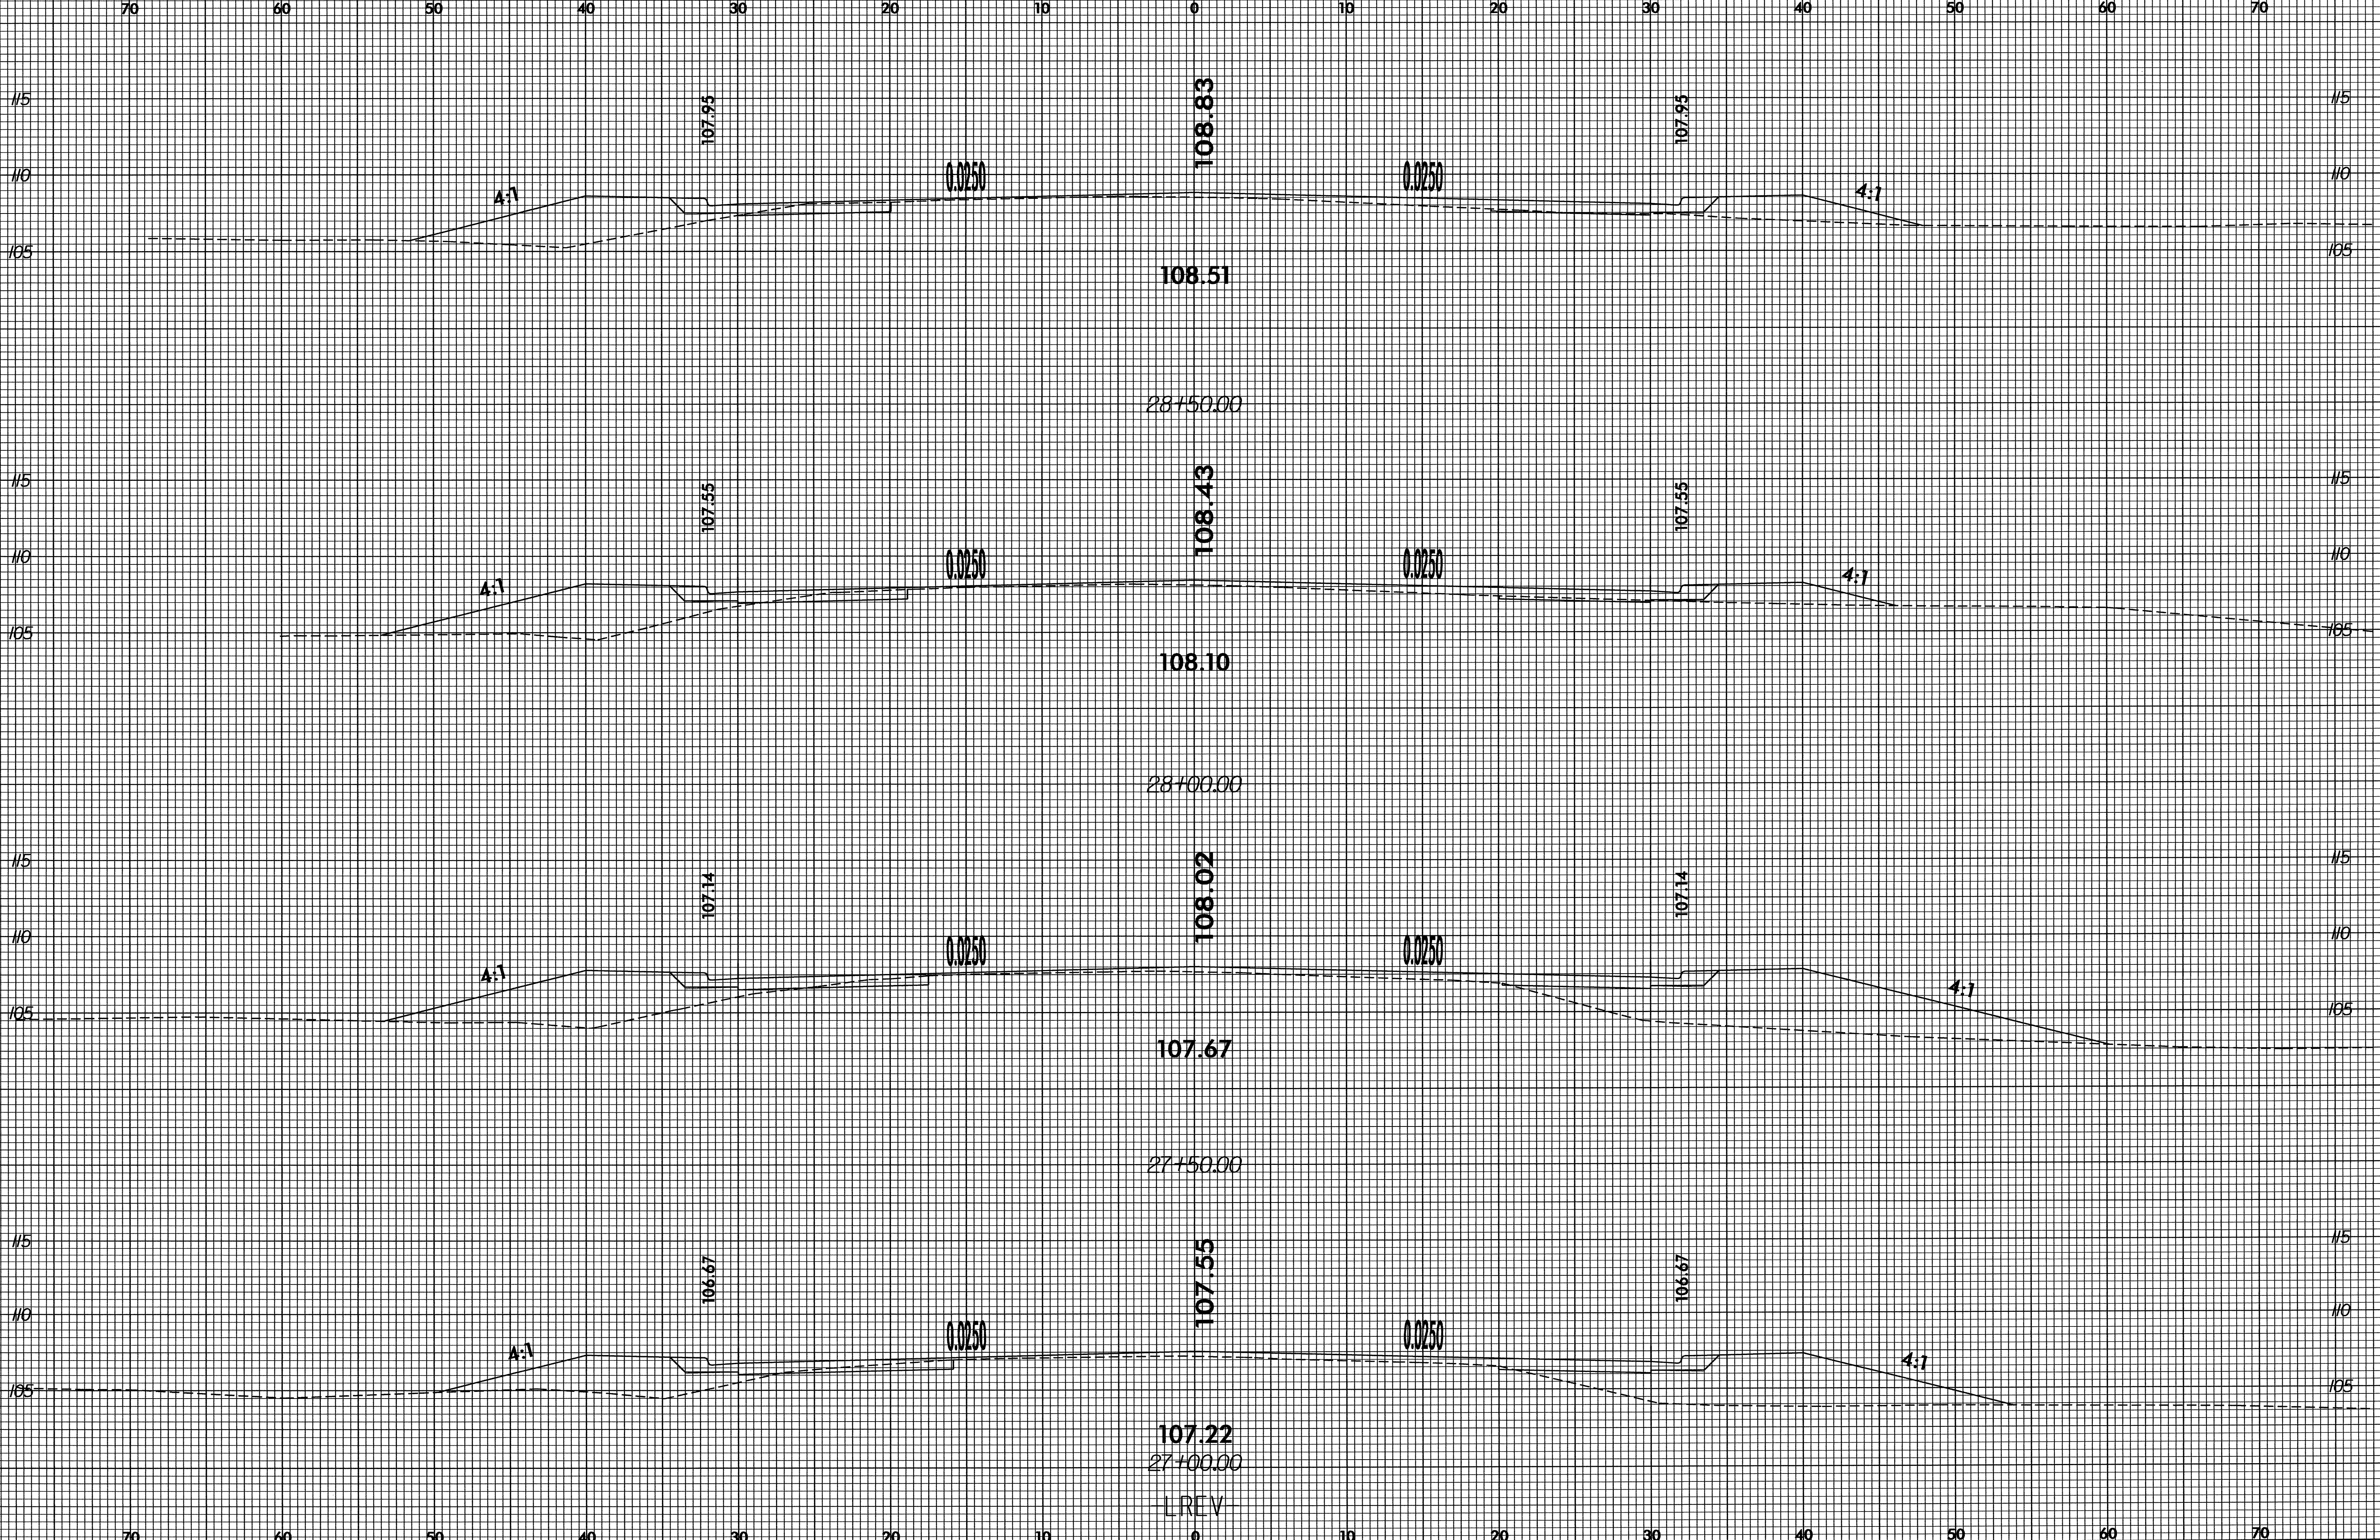

26-AUG-2004 11:36  
P:\ROY\3328\U3328\_DDC4\_XPL.DGN  
detridge AT D:\CAD214741

70 60 50 40 30 20 10 0 10 20 30 40 50 60 70