


8/23/99

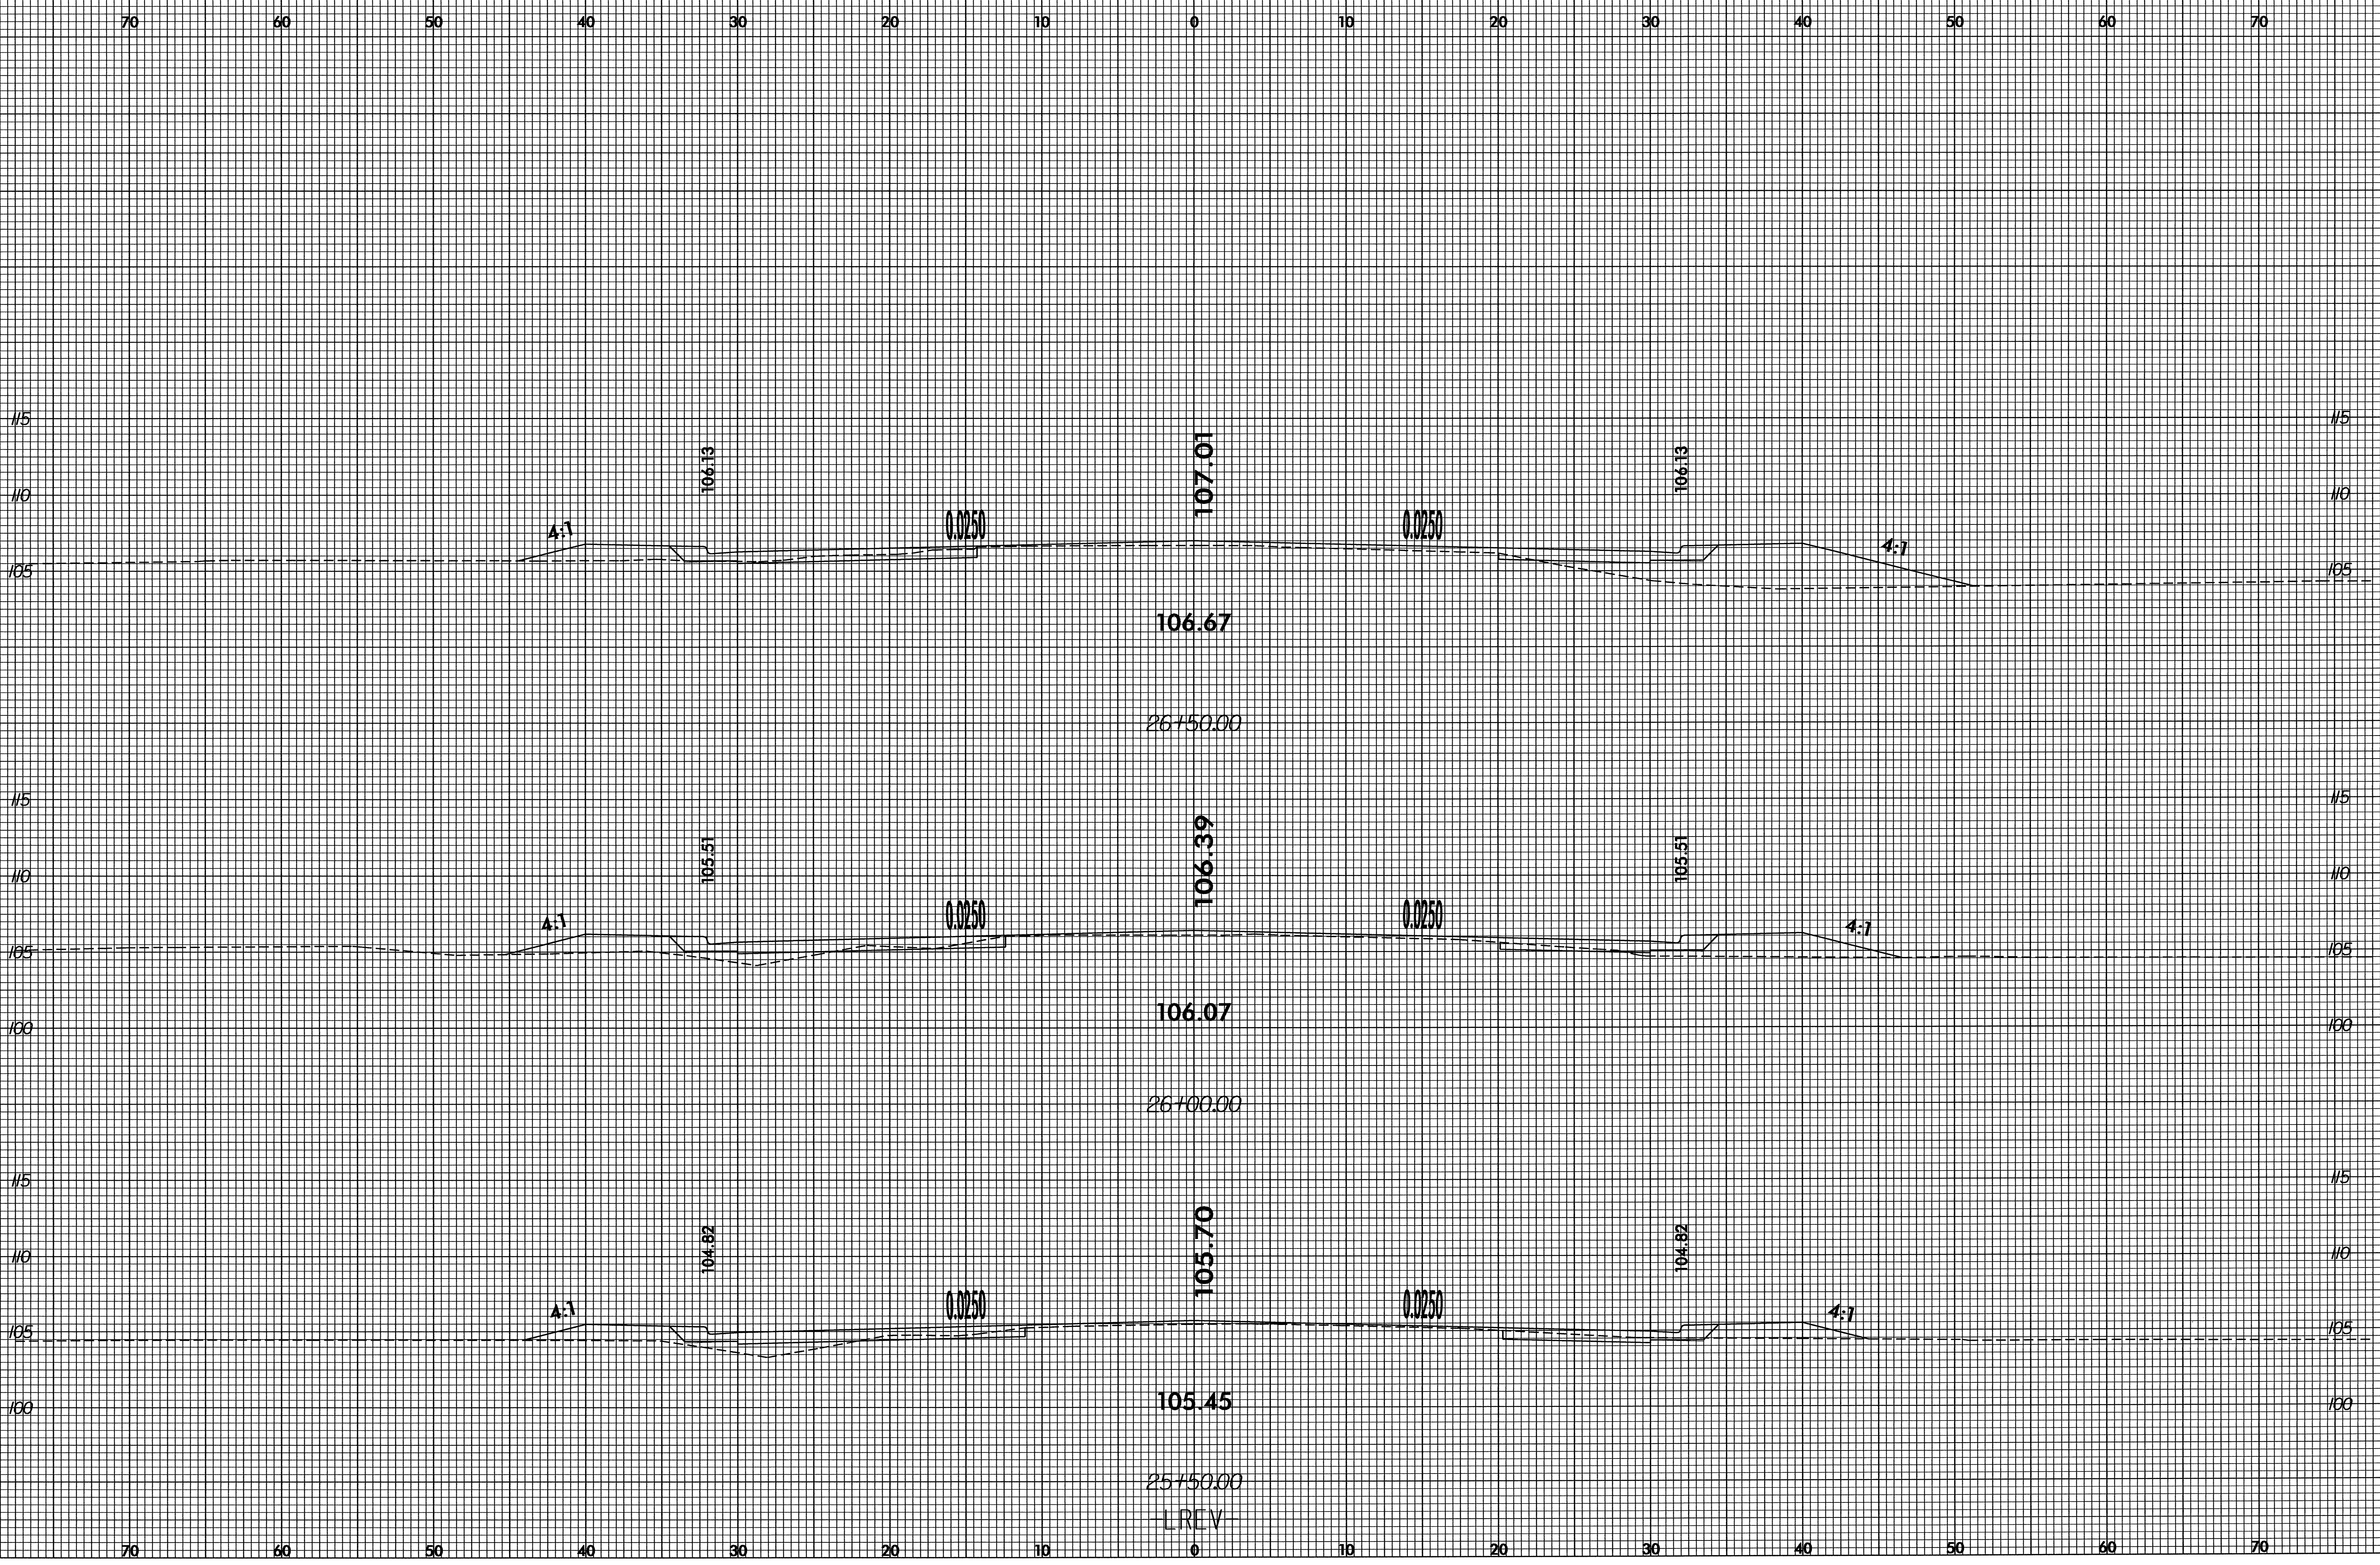

26-AUG-2004 11:29  
 P:\RDY\03328\U3328\_DDC4\_XP.LDGN  
 de:hr:ldg AT D4CAD214741