



8/23/99

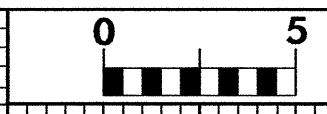

PROJ. REFERENCE NO.
U-3328

SHEET NO.
X-9

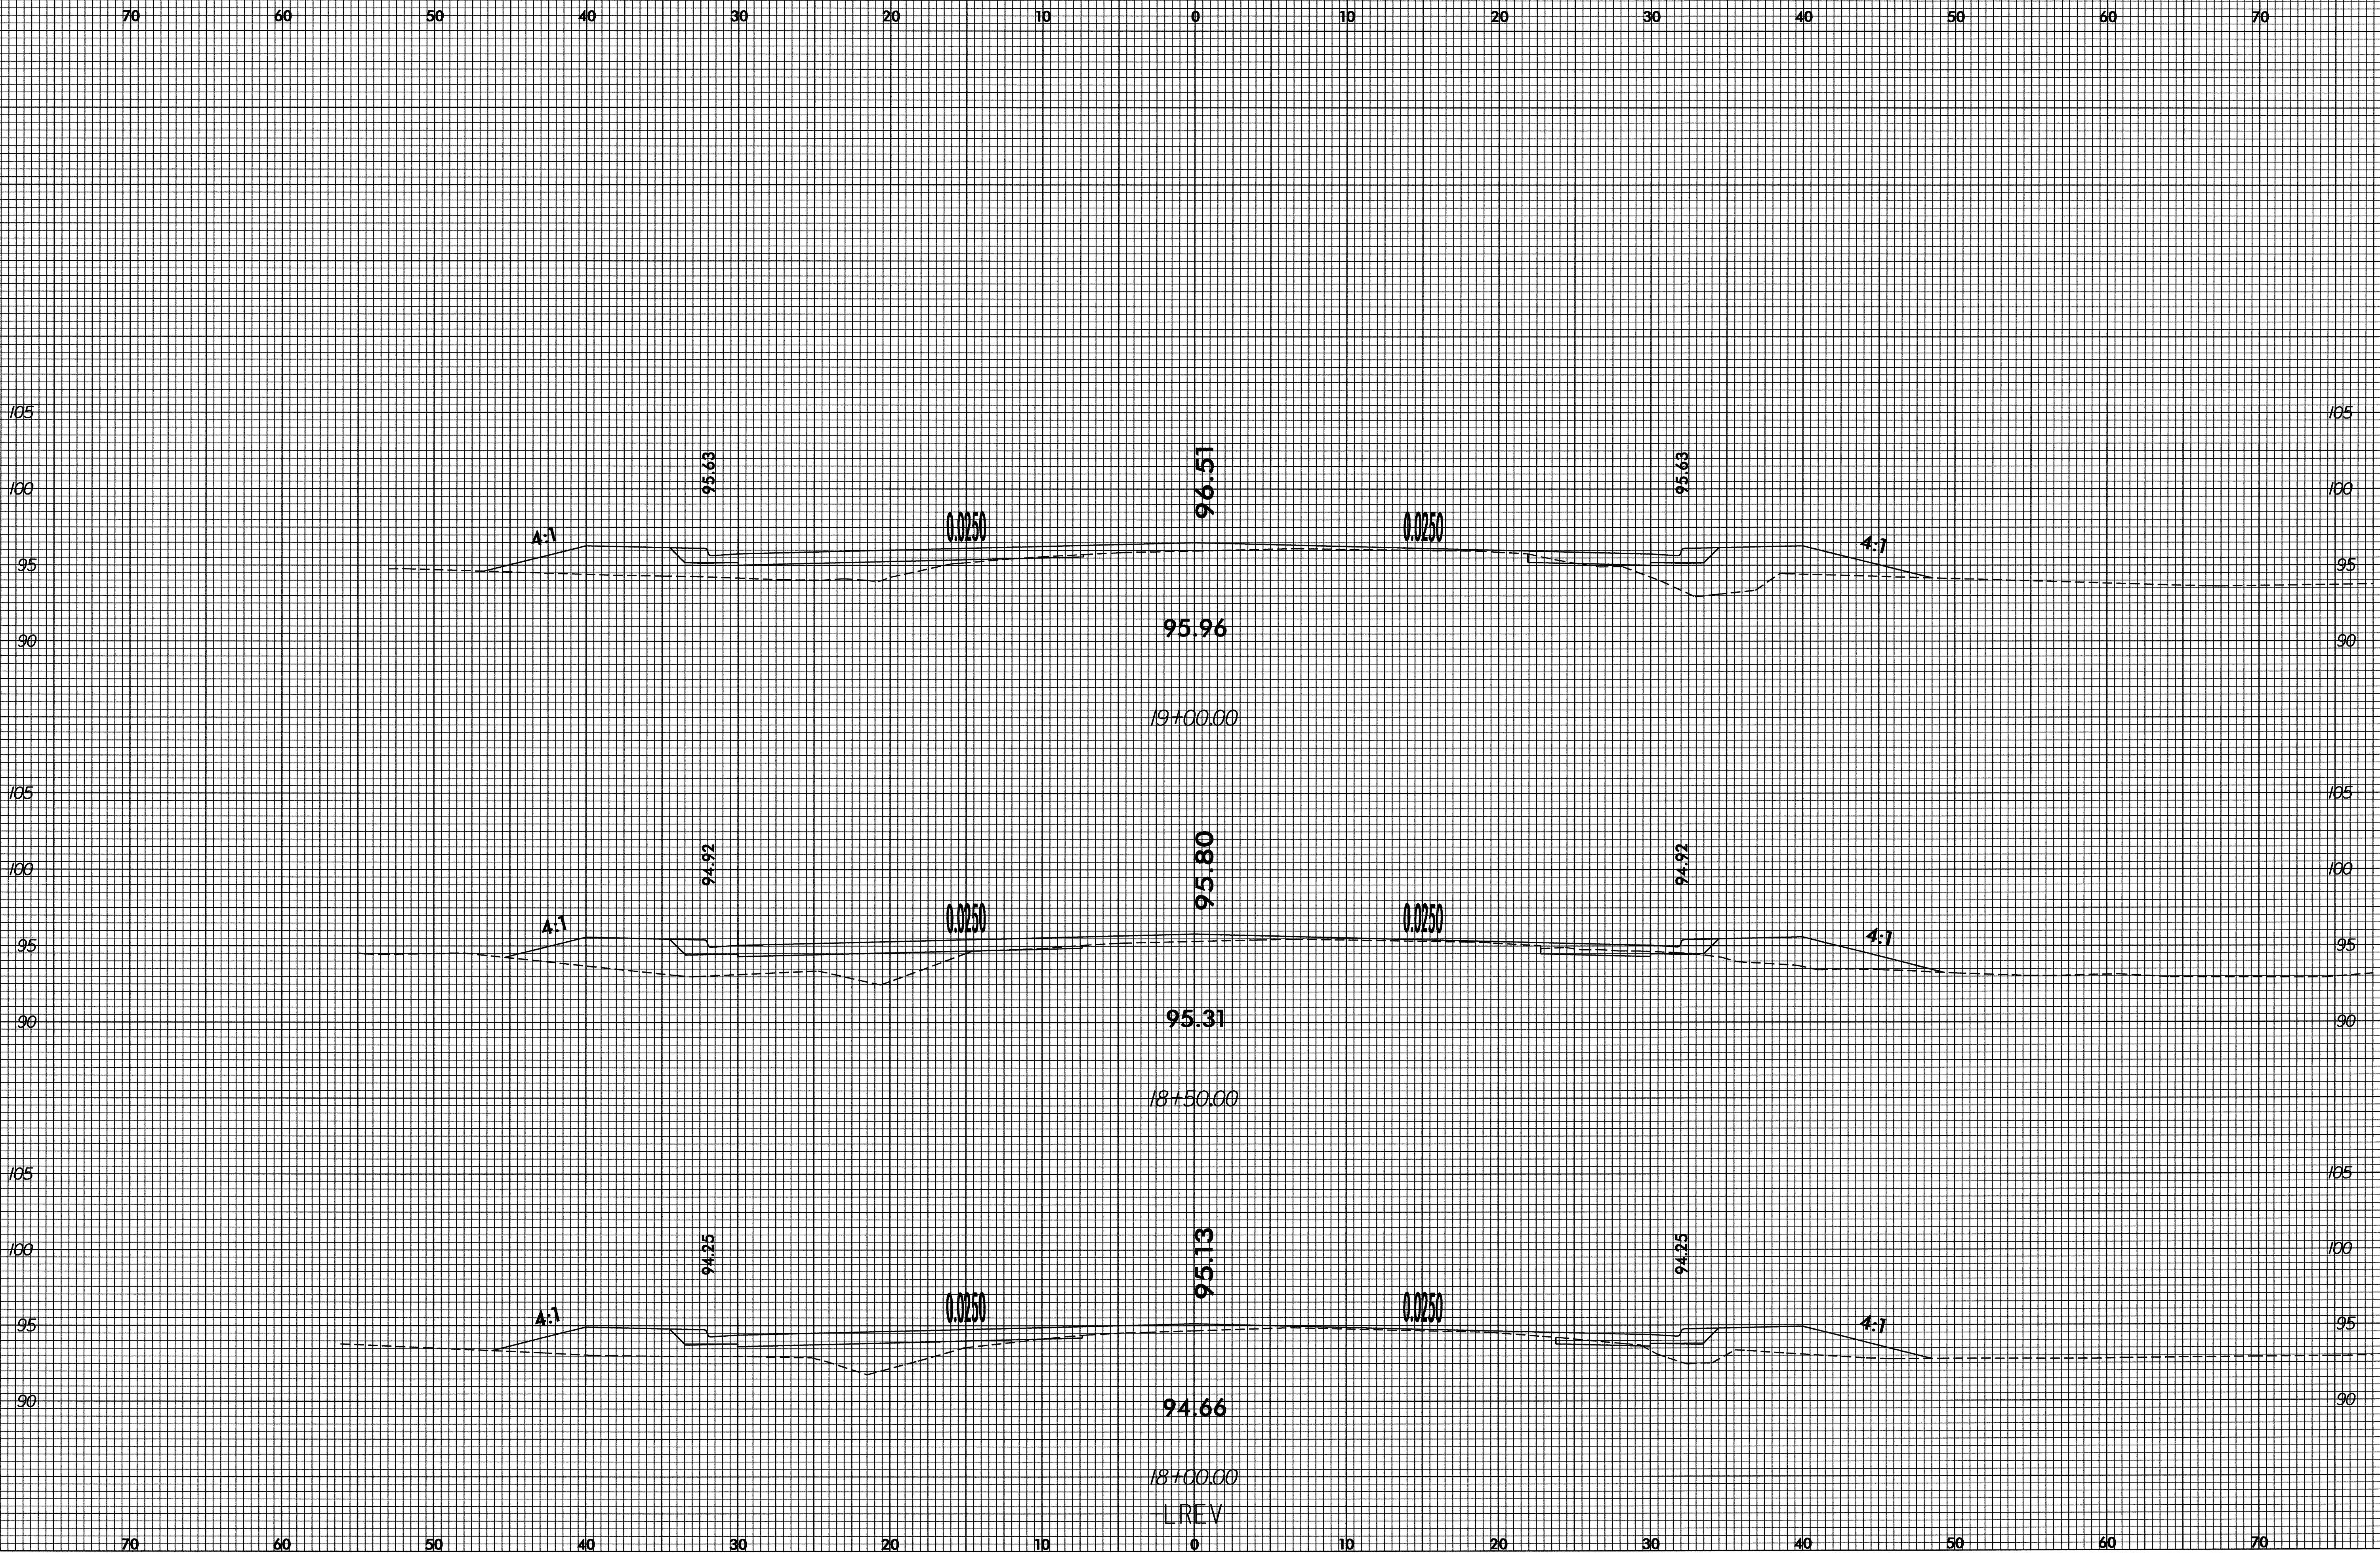

26-AUG-2004 10:57
P:\RDY\0328\U3328.DOC4.XPL.DGN
de-thr:de AT D:\CAD\214741

LREV