



8/23/99

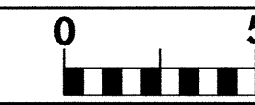

PROJ. REFERENCE NO.  
U-3328

SHEET NO.  
X-8

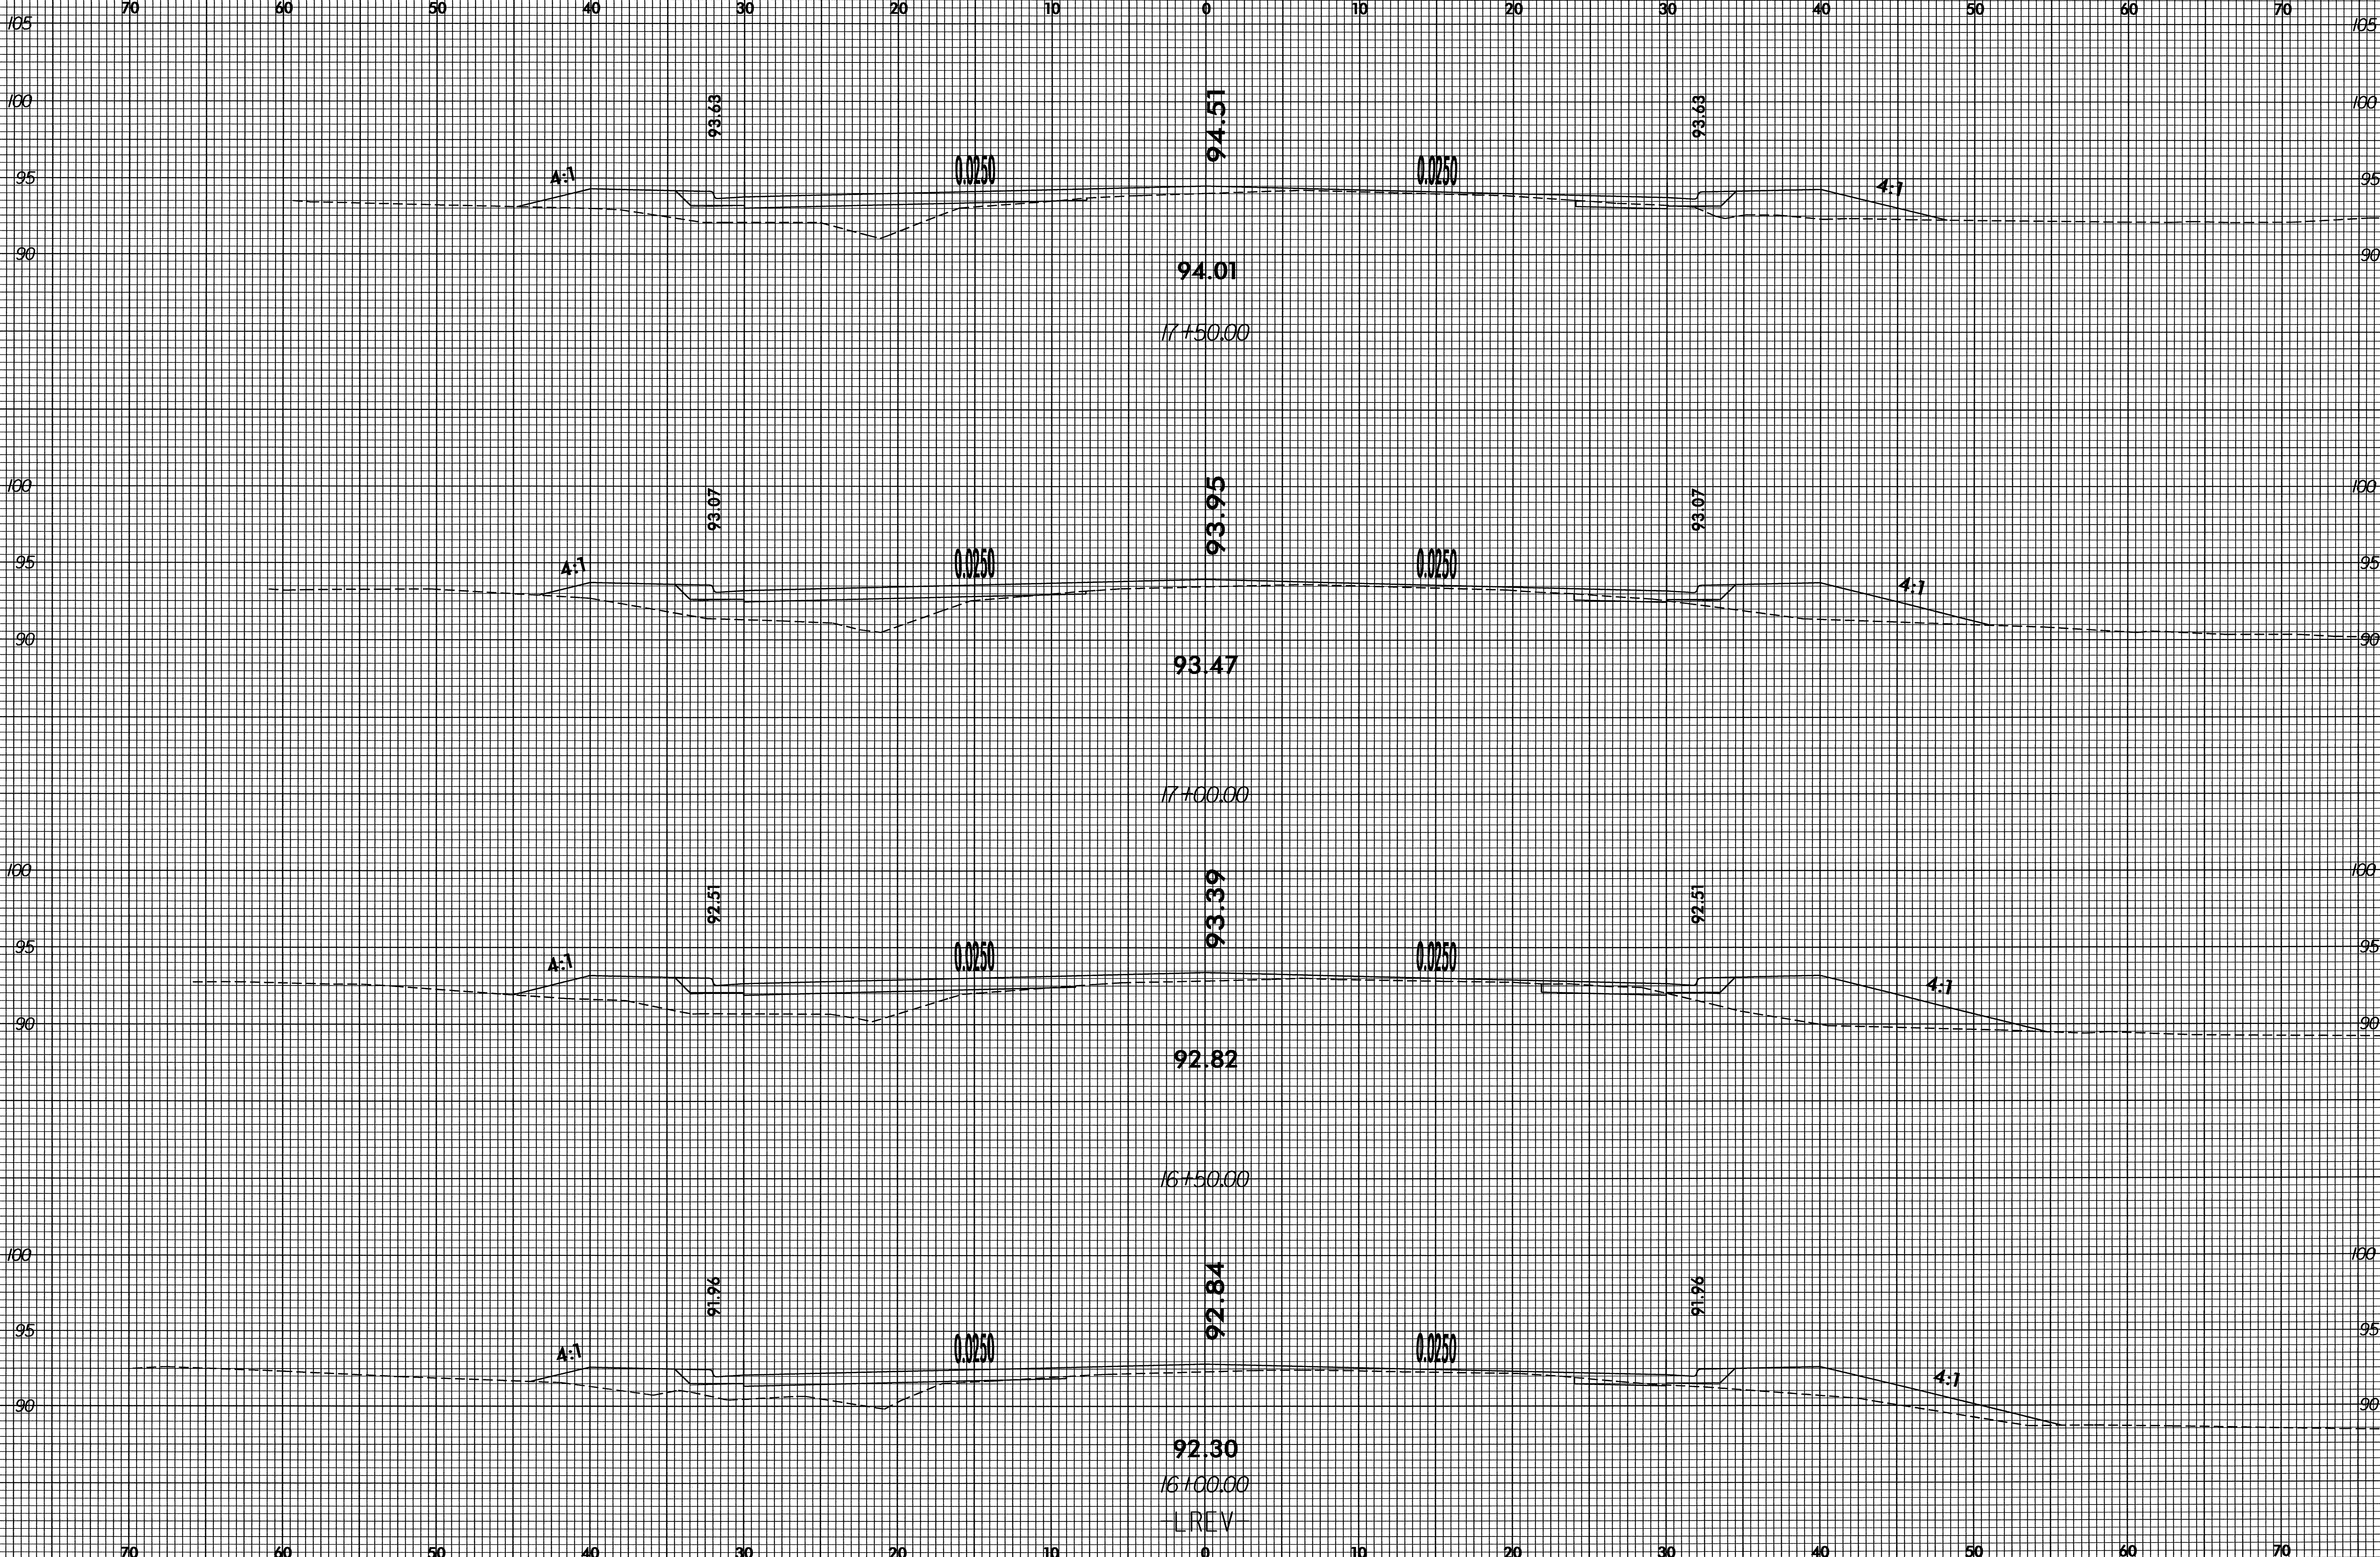

26-AUG-2004 10:51  
P:\RDY\03328\U3328\_0004\XP\_L.DGN  
ce:tr:ldg AT 04CAD21474