


8/23/99

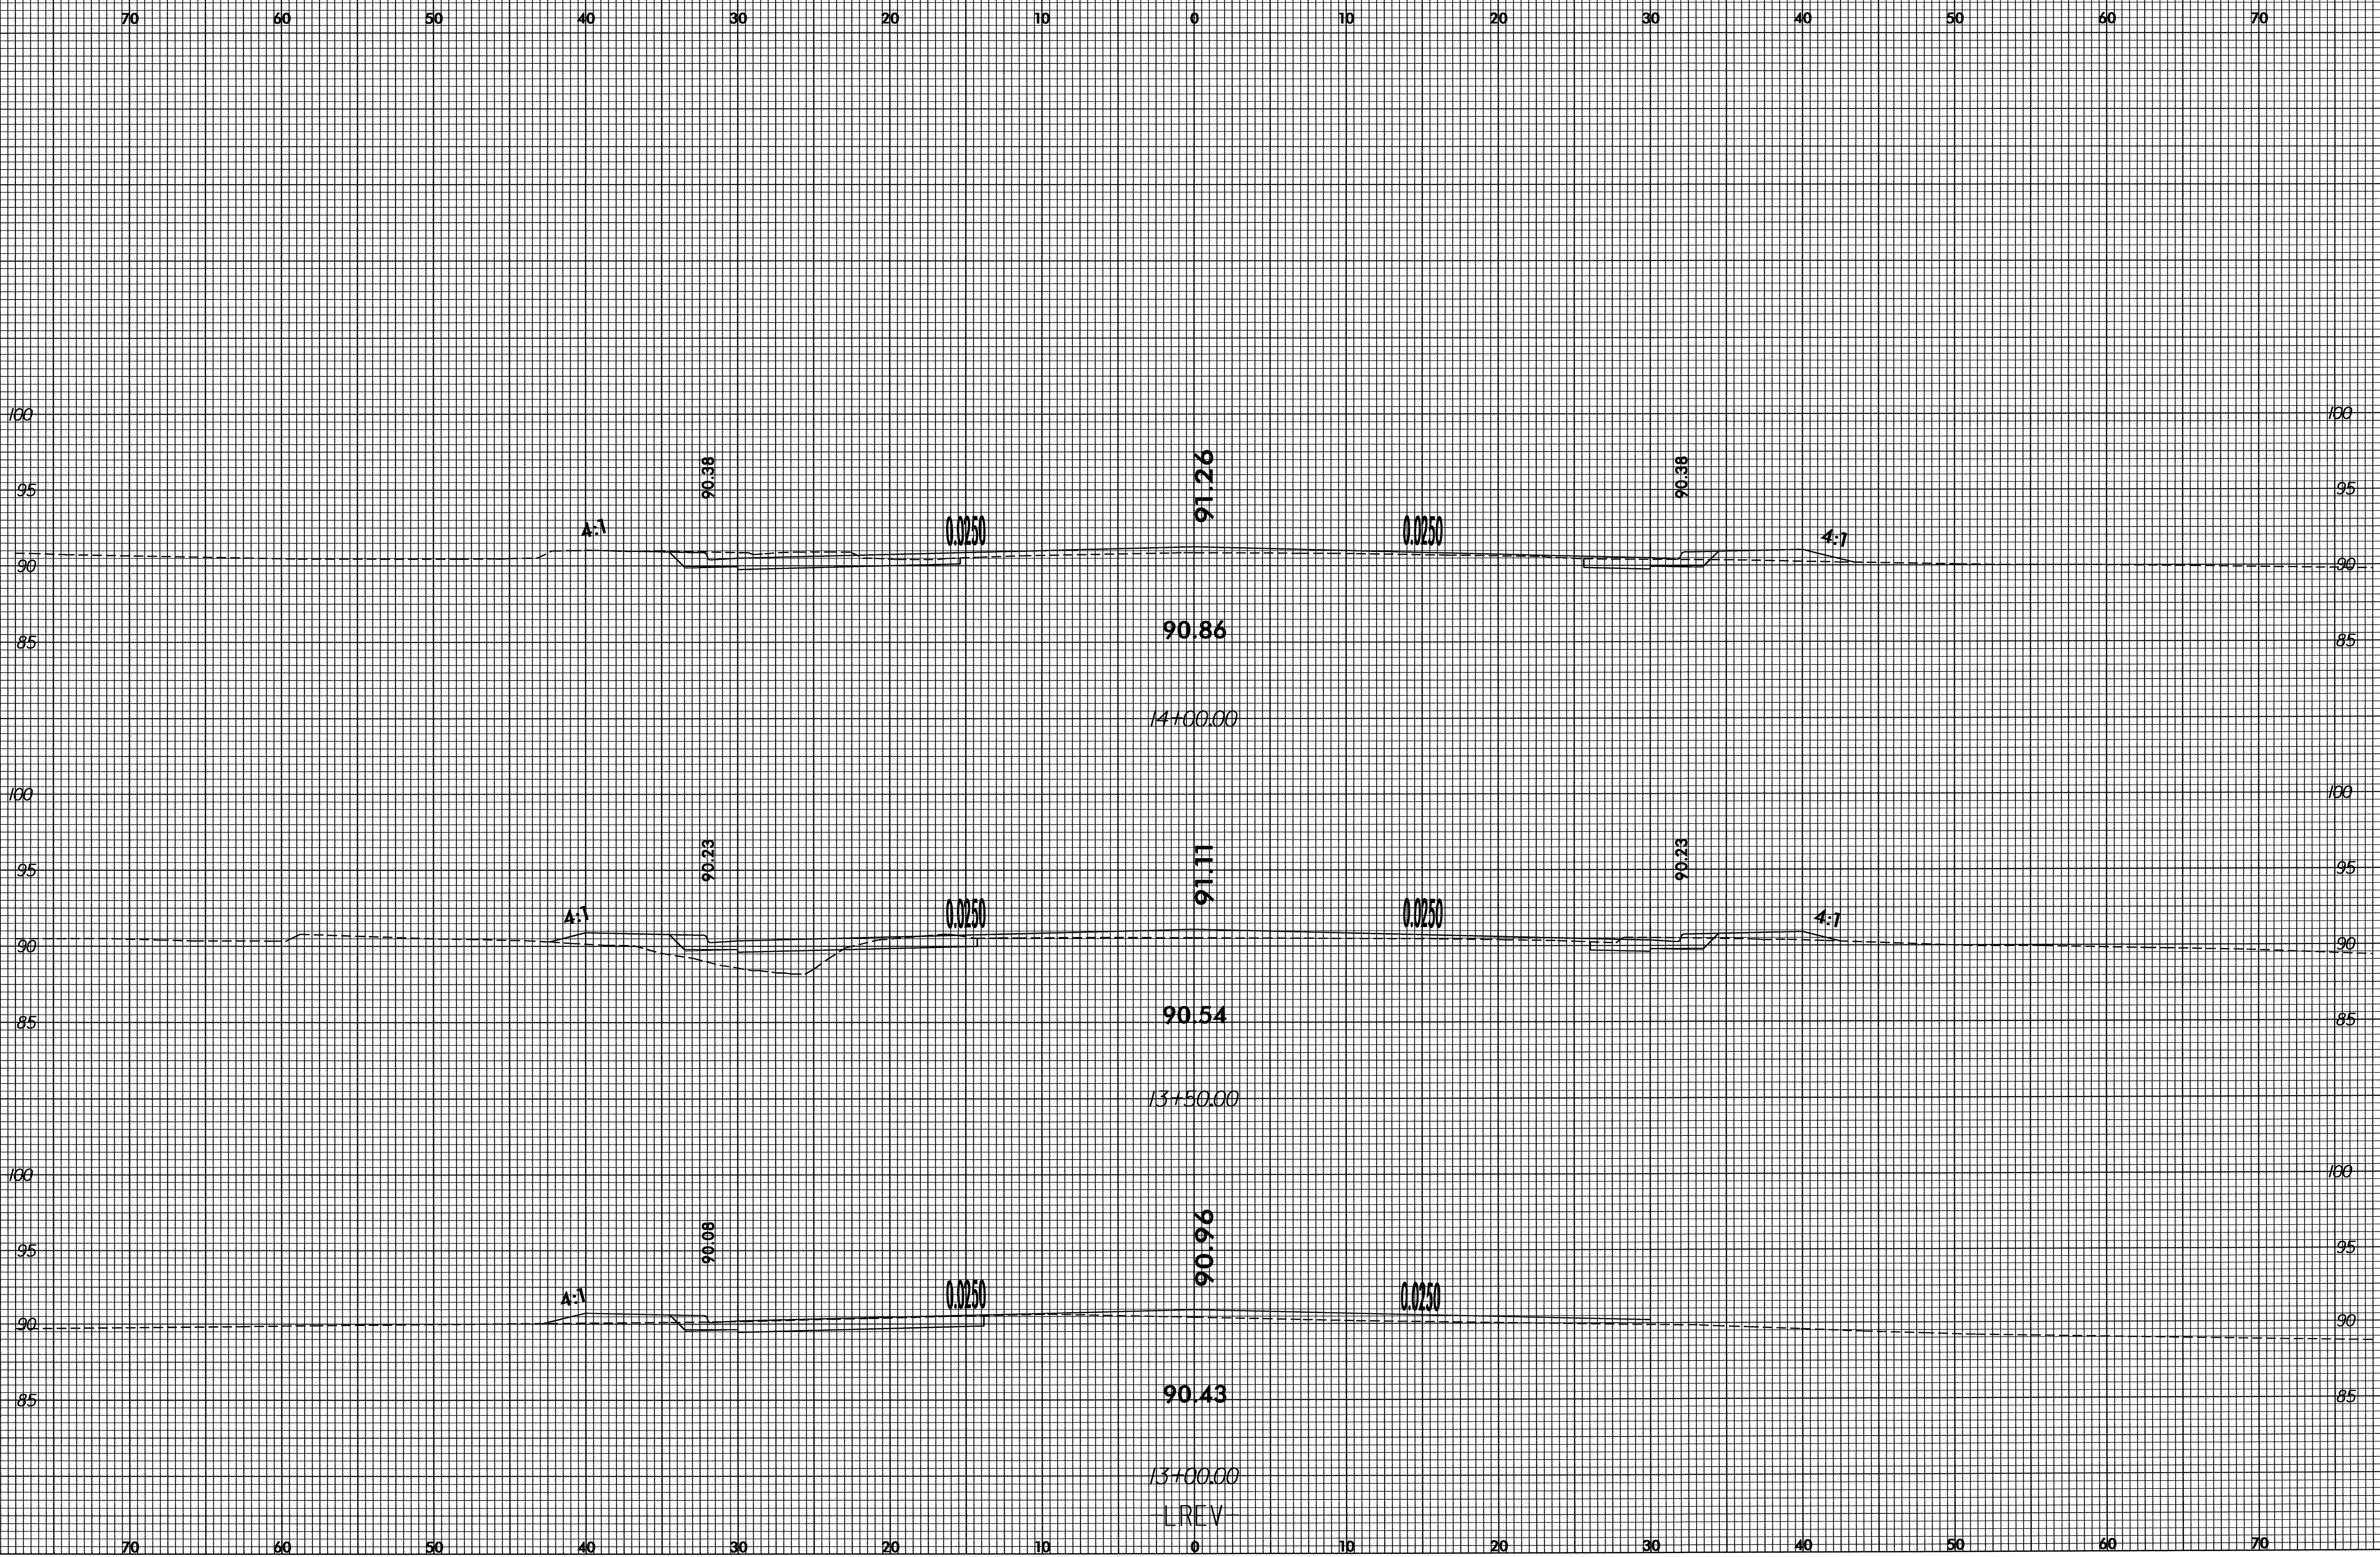

PROJ. REFERENCE NO.
U-3328

SHEET NO.
X-6



26-AUG-2004 10:38
P:\RDY\U3328\U3328.DOC4.XPL.DGN
detridge AT D:\CAD\214741